
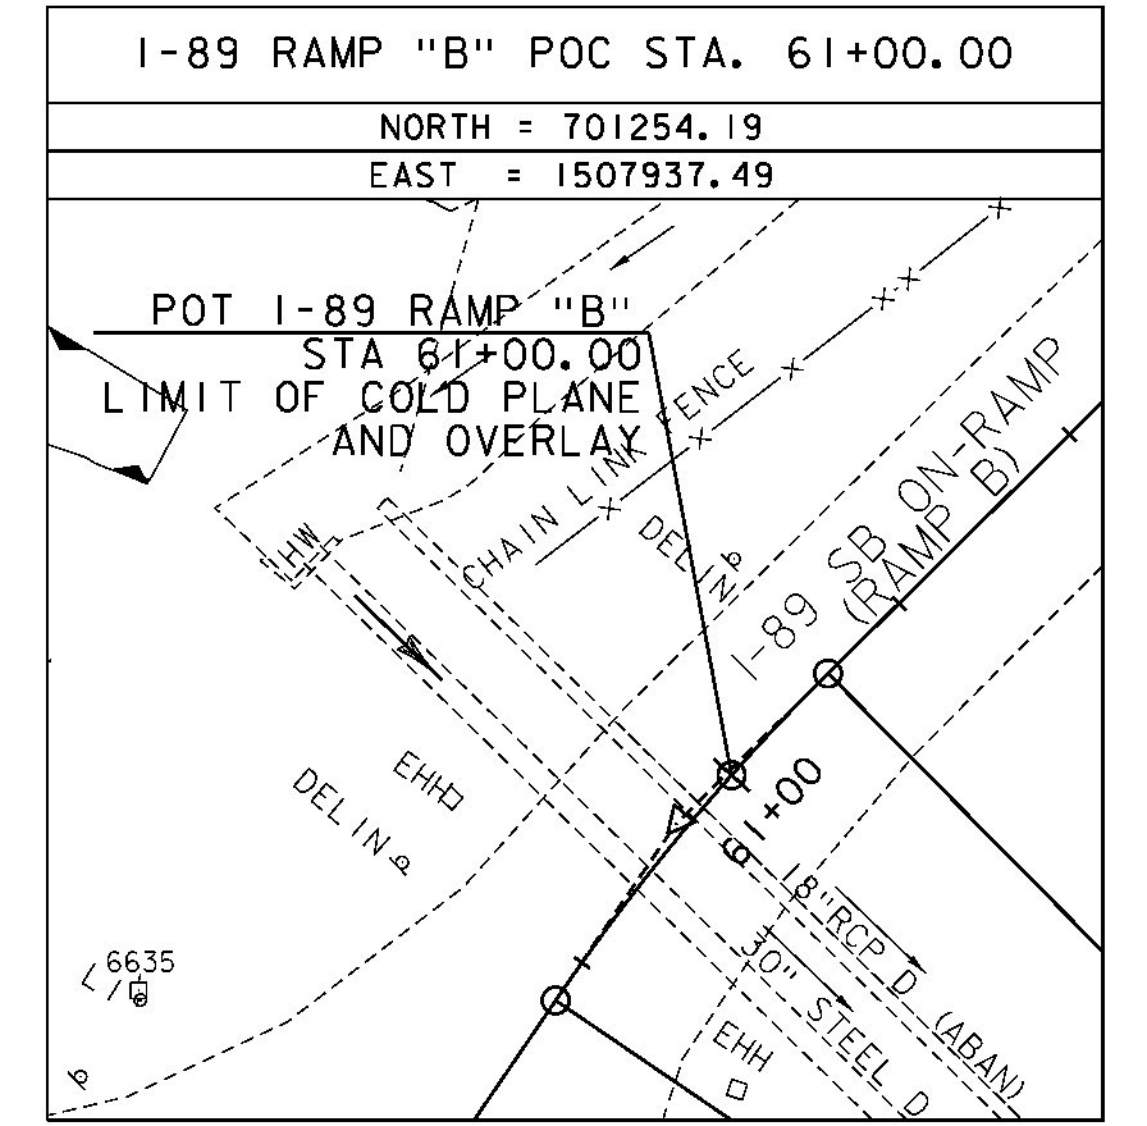
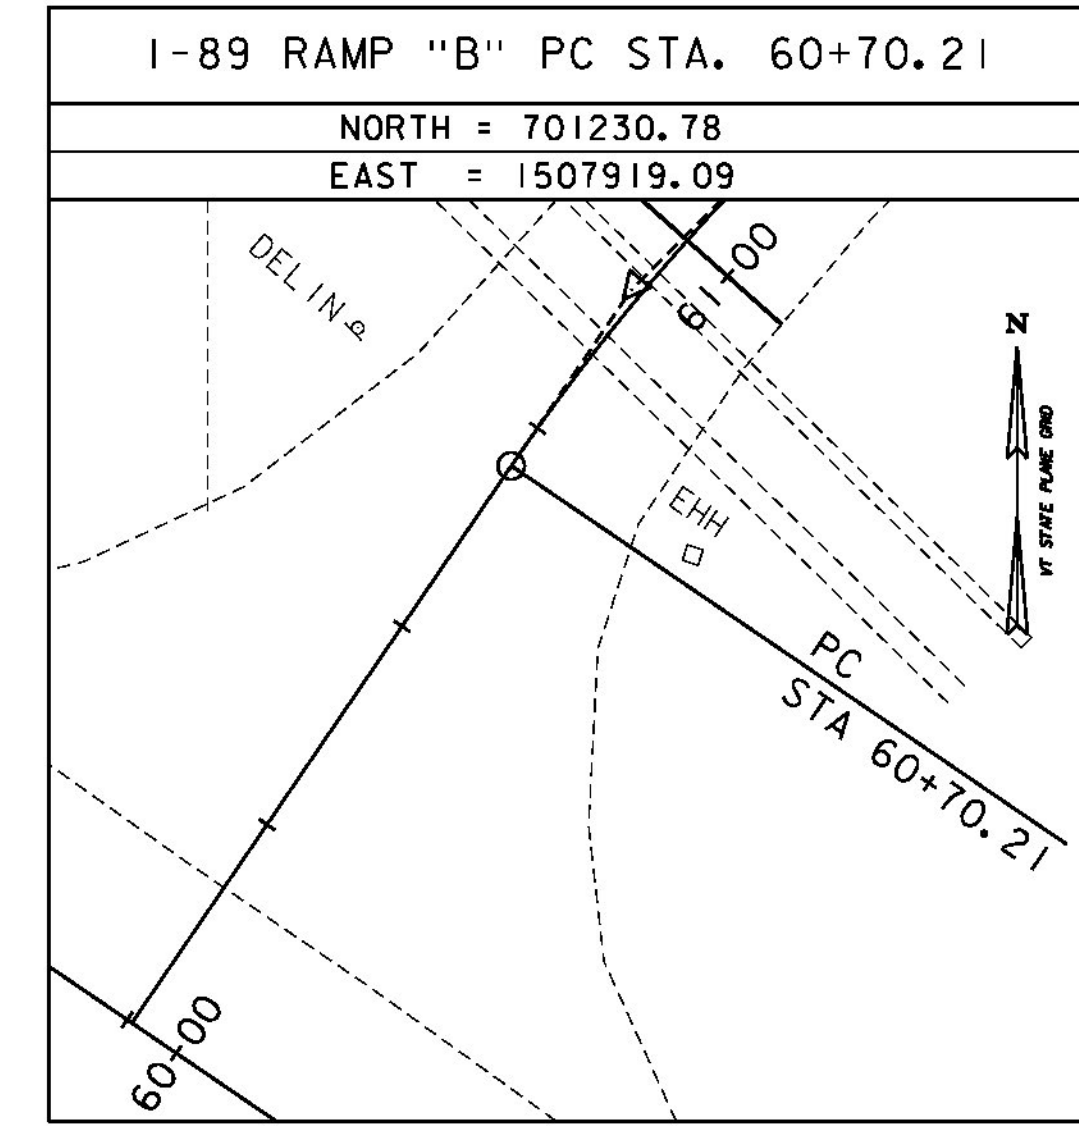
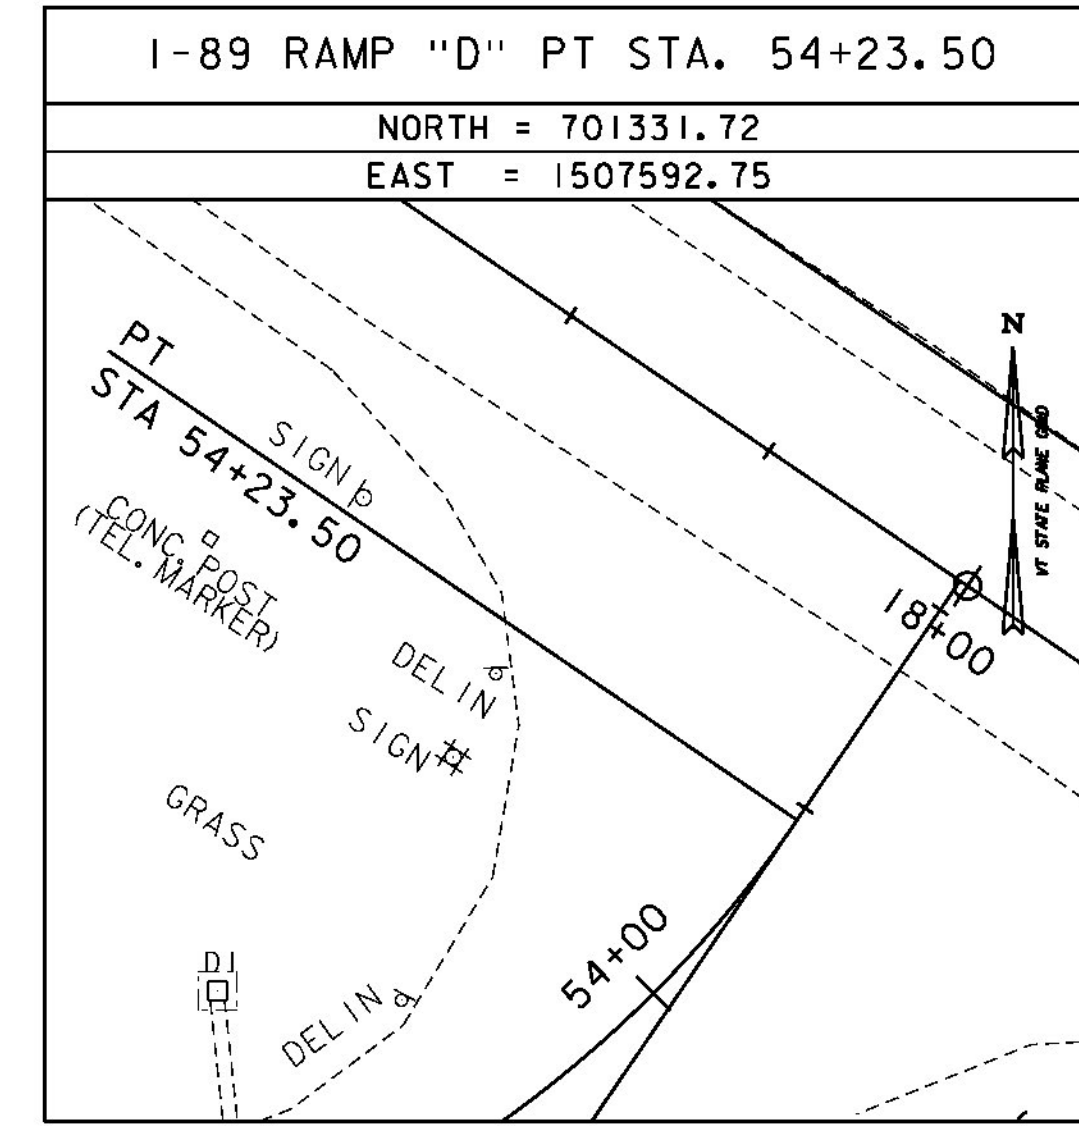
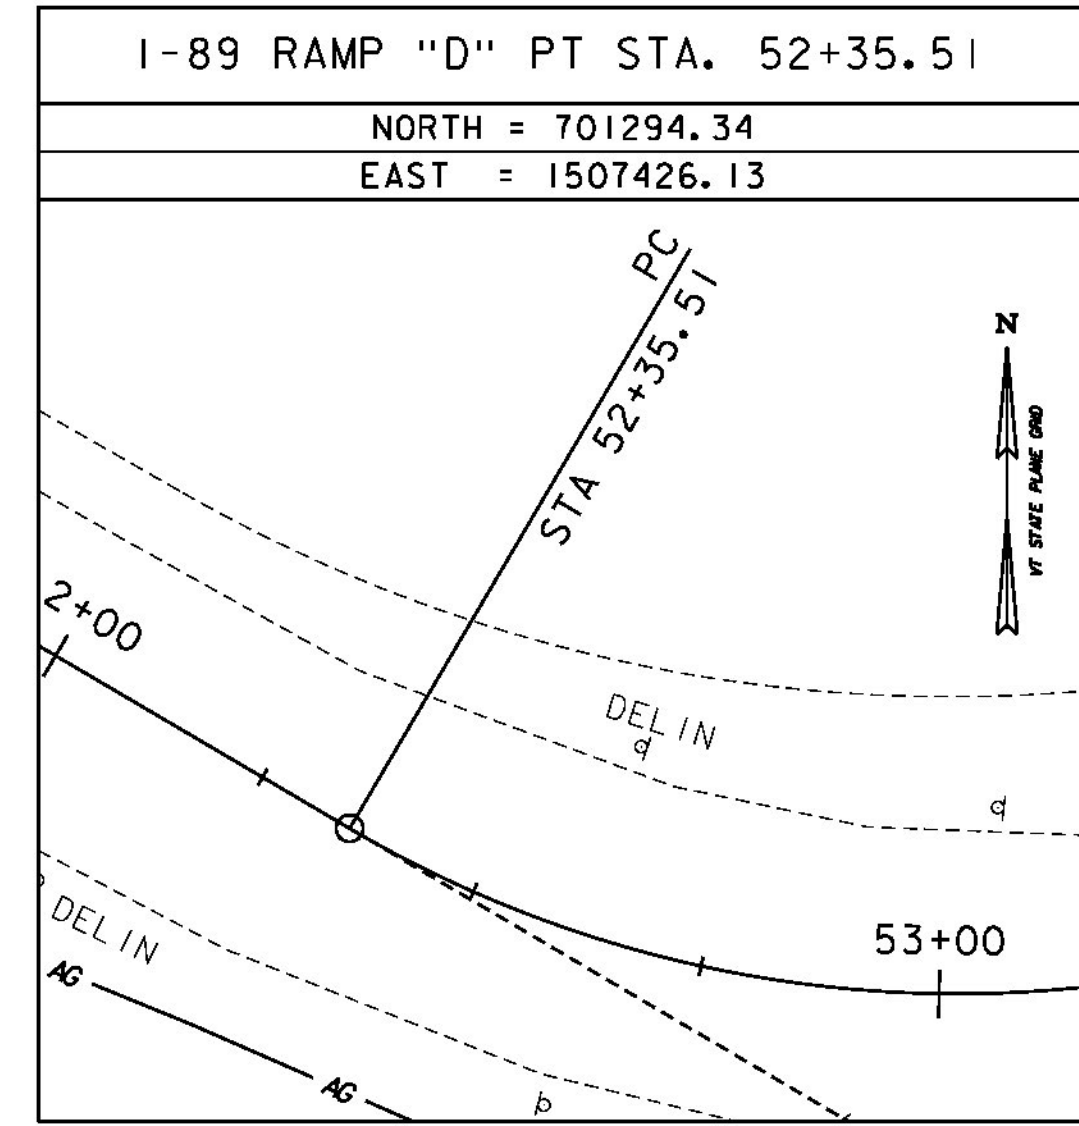


ALIGNMENT TIES

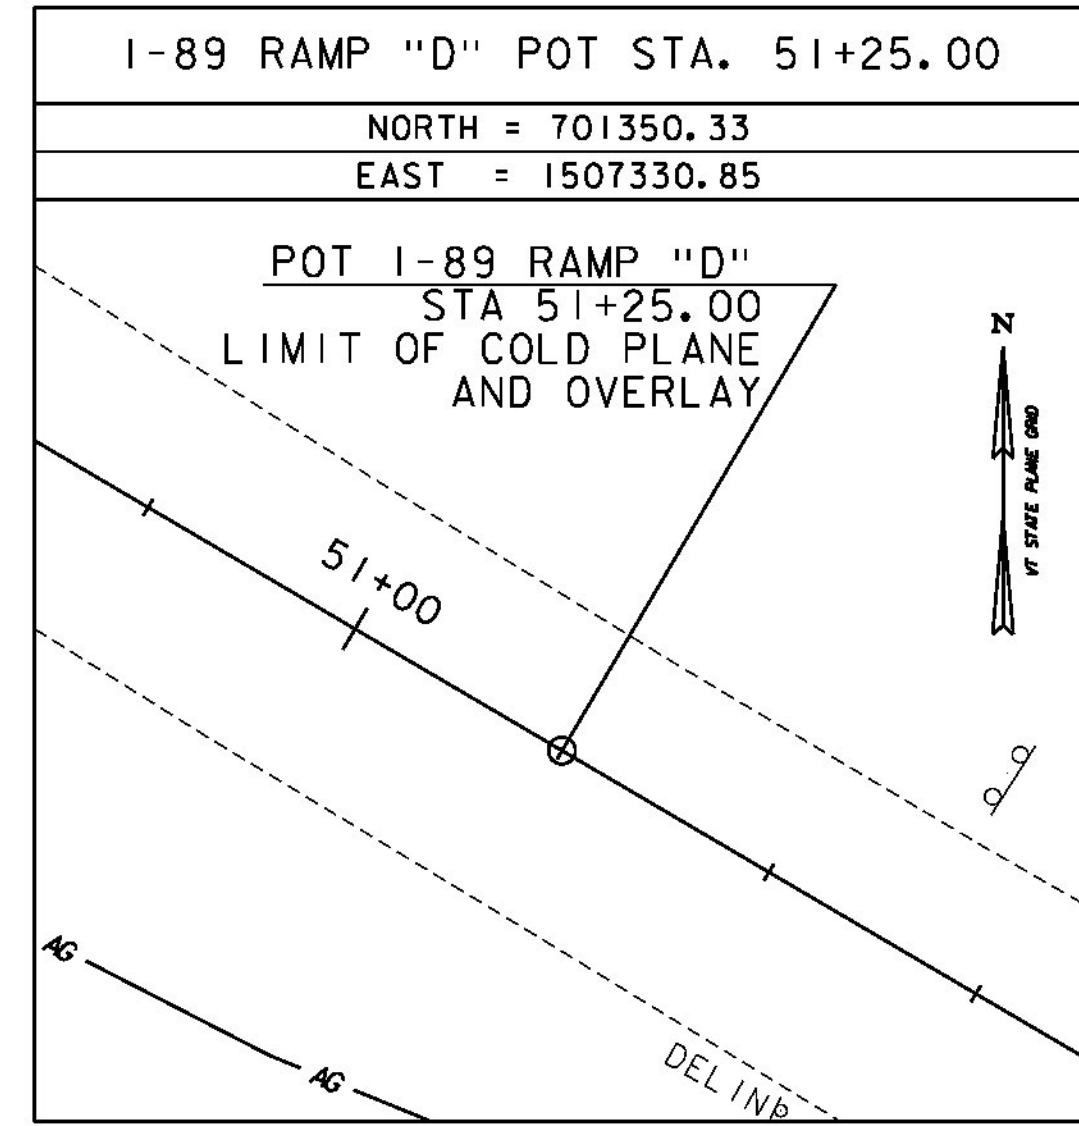

ALIGNMENT TIES

NORTH =
 EAST =

NORTH =
 EAST =

NORTH =
 EAST =

NORTH =
 EAST =

NORTH =
 EAST =

ALIGNMENT TIES

NORTH =
 EAST =

NORTH =
 EAST =

NORTH =
 EAST =

NORTH =
 EAST =

NORTH =
 EAST =

DATUM
 VERTICAL NAVD88
 HORIZONTAL NAD83 (1992)
 ADJUSTMENT COMPASS



PROJECT NAME: RICHMOND
 PROJECT NUMBER: STP 0284 (17)
 FILE NAME: z97ci86t1.dgn PLOT DATE: 4/29/2013
 PROJECT LEADER: ERIK ATKINS DRAWN BY: A. ACHARYA
 DESIGNED BY: T. BIGELOW CHECKED BY: E. ATKINS
 TIE SHEET 3 SHEET 44 OF 133