

MATCHLINE STA. 15+00
EPSC EXISTING CONDITIONS PLAN SHEET 2


MATCHLINE STA. 20+00
EPSC EXISTING CONDITIONS PLAN SHEET 4

LEGEND

- SOIL TYPE BOUNDARY
- 300— 5' INTERVAL CONTOUR
- 1' INTERVAL CONTOUR
- EXIST. PROPERTY/ROW LINE
- △ LIMIT OF WORK

SOIL LEGEND

SOIL DESIGNATION	HYDROLOGIC SOIL GROUP CLASSIFICATION	SOIL ERODIBILITY COEFFICIENTS (K)
Hf = HADLEY VERY FINE SANDY LOAM	B	0.49
Le = LIMERICK SILT LOAM	C	0.49
Wo = WINOOSKI VERY FINE SANDY LOAM	B	0.49

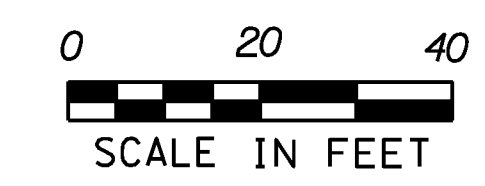

PROJECT NAME: RICHMOND	PLOT DATE: 4/30/2013
PROJECT NUMBER: STP 0284 (17)	DRAWN BY: N. BOSAN
FILE NAME: z97ci86excbdr.dgn	CHECKED BY: E. ATKINS
PROJECT LEADER: ERIK ATKINS	SHEET 15 OF 133
DESIGNED BY: T. BIGELOW	
EPSC EXISTING CONDITIONS PLAN SHEET 3	