


RAMP "D" CURVE DATA
 $\Delta = 86^{\circ}10'08.68''$ LT
 $DD = 45^{\circ}50'11.84''$
 $D = 125.00$
 $L = 116.91$
 $L = 187.99$
 $E = 46.15$
 $BANK = NA$

CURVE TABLE

LABEL	RADIUS (ft)	LENGTH (ft)
C6	1992.00	91.88
C7	30.00	48.10
C8	80.00	82.37
C9	200.00	99.74
C10	196.00	108.38
C11	50.00	43.46

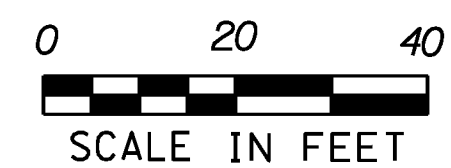

PROJECT NAME: RICHMOND
 PROJECT NUMBER: STP 0284 (17)

FILE NAME: z97c186curbldr.dgn
 PROJECT LEADER: ERIK ATKINS
 DESIGNED BY: T. BIGELOW
 CURB TIE AND LAYOUT SHEET 3

PLOT DATE: 4/30/2013
 DRAWN BY: N. BOSAN
 CHECKED BY: E. ATKINS
 SHEET 47 OF 133