
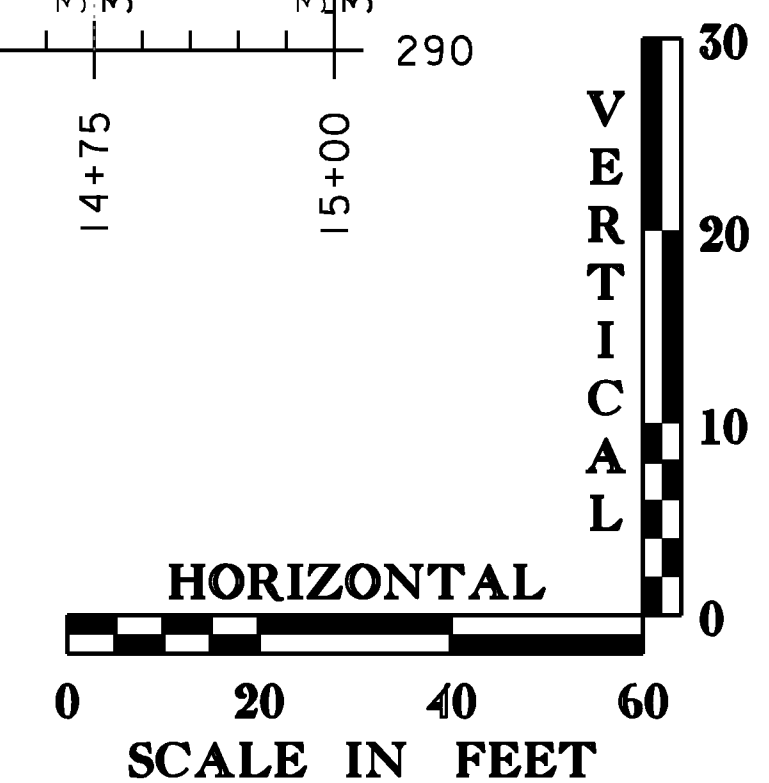
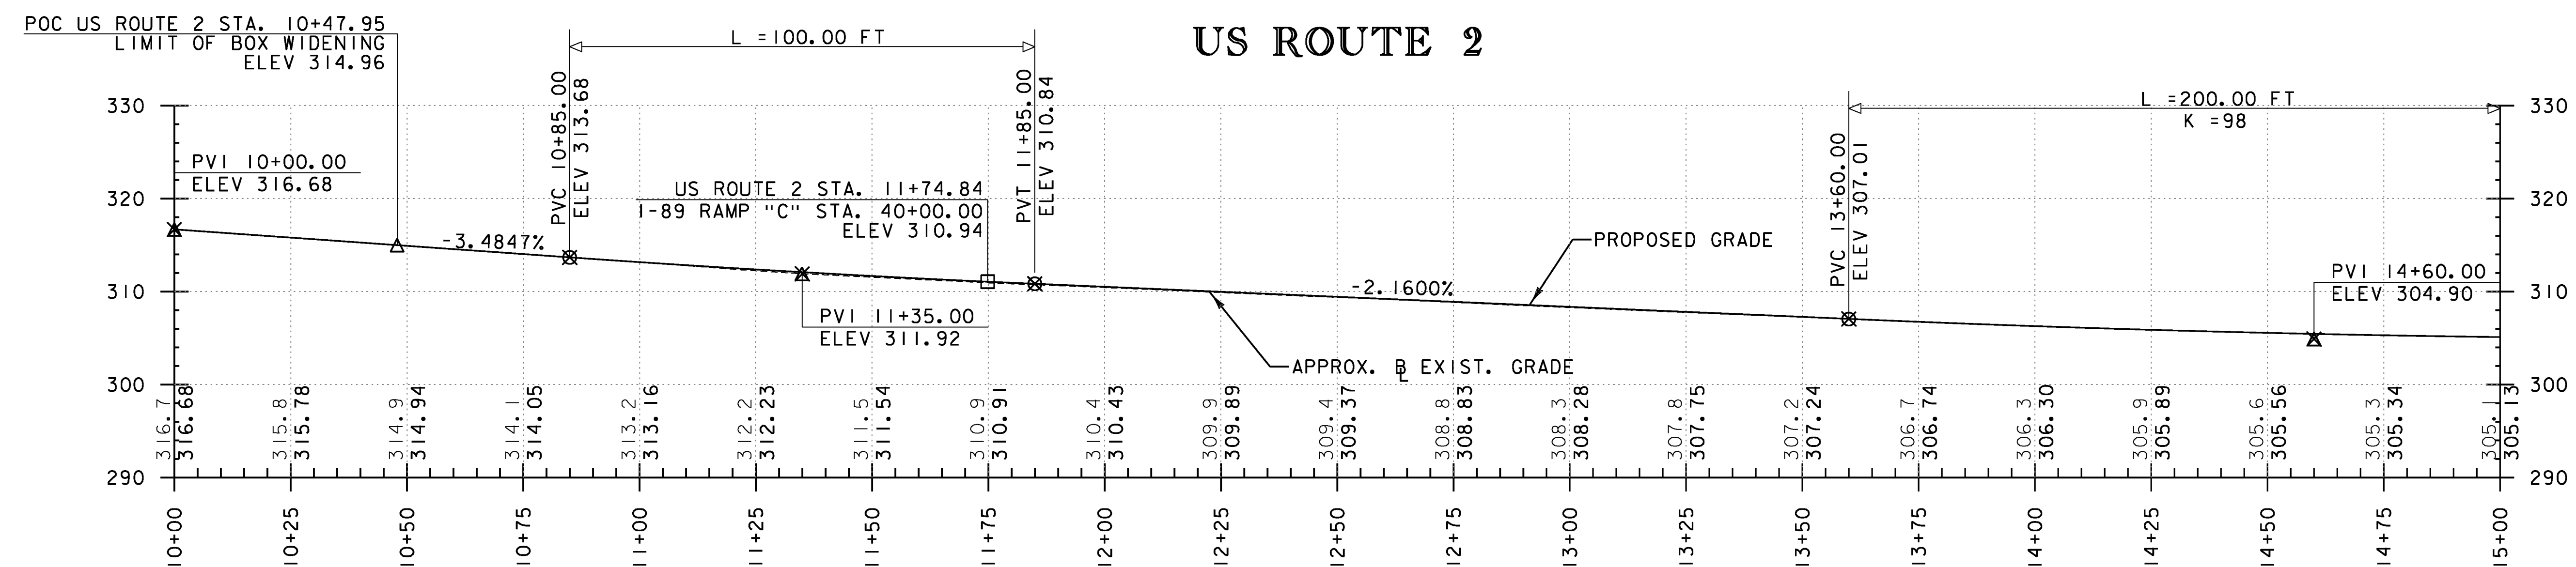


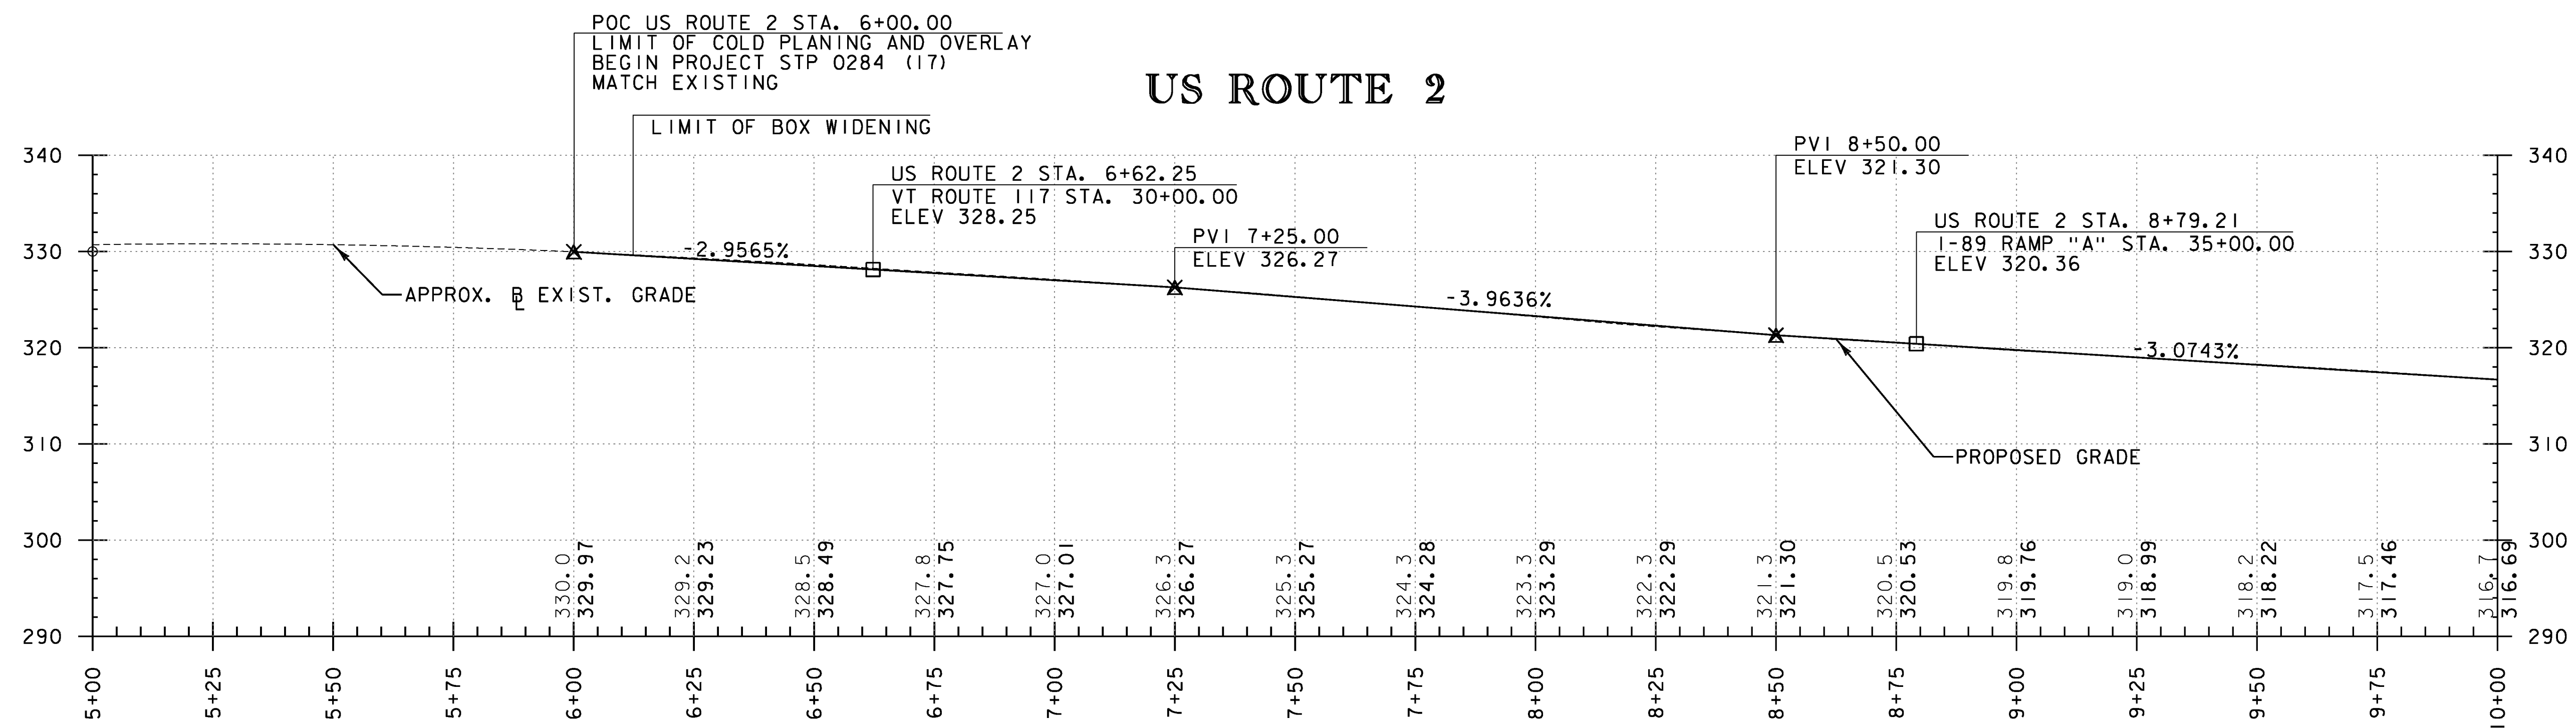

NOTE:
CONTRACTOR SHALL MAINTAIN ALL EXISTING PROFILE GRADES.
PROFILES SHOWN ARE APPROXIMATE REPRESENTATIONS OF EXISTING
CONDITIONS AND HAVE BEEN SHOWN FOR INFORMATIONAL PURPOSES ONLY.

THE GRADES SHOWN TO THE NEAREST TENTH ARE THE
ORIGINAL GROUND APPROXIMATE ELEVATIONS ALONG THE
PROPOSED ALIGNMENT. THE GRADES SHOWN TO THE
NEAREST HUNDREDTH ARE THE PROPOSED PROFILE
GRADES FOR THE NEW ALIGNMENT.

PROJECT NAME:	RICHMOND
PROJECT NUMBER:	STP 0284 (17)
FILE NAME:	z97cl86xsl.dgn
PROJECT LEADER:	ERIK ATKINS
DESIGNED BY:	T. BIGELOW
US ROUTE 2 PROFILE SHEET 1	
PLOT DATE:	4/30/2013
DRAWN BY:	S. FORTIER
CHECKED BY:	E. ATKINS
SHEET	53 OF 133