

210.10 COLD PLANING, BITUMINOUS CONCRETE PAVEMENT  
 STA 166+75.00 - 171+50.00

CONSTRUCT DRIVES

STA 167+03.00 LT (13.8' - PAVED)  
 STA 167+96.00 LT (10.8' - PAVED)  
 STA 167+98.00 RT (19.2' - PAVED)  
 STA 168+98.00 LT (21.8' - PAVED)  
 STA 169+80.00 RT (10.0' - PAVED)  
 STA 170+05.00 LT (22.3' - PAVED)  
 STA 170+56.00 RT (12.2' - PAVED)

401.10 AGGREGATE SURFACE COURSE

STA 167+06.00 RT (22.0' - GRAVEL DRIVE)  
 STA 169+04.00 RT (10.4' - GRAVEL DRIVE)  
 STA 171+12.00 LT (28.12' - GRAVEL DRIVE)

900.675 SPECIAL PROVISION (HAND PLACED BITUMINOUS CONCRETE MATERIAL, DRIVES)

STA 167+06.00 RT (PAVED DRIVE APRON)  
 STA 169+04.00 RT (PAVED DRIVE APRON)  
 STA 171+12.00 LT (PAVED DRIVE APRON)

617.10 RELOCATE MAILBOX, SINGLE SUPPORT

STA 168+78.37 RT  
 STA 168+79.95 RT  
 STA 168+82.50 RT

617.12 RELOCATE MAILBOX, MULTIPLE SUPPORT

STA 167+73.83 RT  
 STA 170+17.16 RT  
 STA 170+76.00 RT

NEW DRAINAGE  
 ① STA 167+15.00 LT - 166+90.00 LT  
 NEW 15" X 25' PCCSP/CPEP

② STA 168+18.00 LT - 167+75.00 LT  
 NEW 15" X 43' PCCSP/CPEP

③ STA 169+20.00 LT - 168+75.00 LT  
 NEW 15" X 45' PCCSP/CPEP

④ STA 170+25.00 LT - 169+85.00 LT  
 NEW 15" X 40' PCCSP/CPEP

EXISTING DRAINAGE  
 ① STA 166+94.09 LT - 167+13.93 LT  
 EXISTING 18" X 20' CGMP = REMOVE

② STA 167+86.59 LT - 168+06.53 LT  
 EXISTING 15" X 20' CGMP = REMOVE

③ STA 168+82.53 LT - 169+12.57 LT  
 EXISTING 15" X 30' CGMP = REMOVE

④ STA 169+88.96 LT - 170+18.86 LT  
 EXISTING 15" X 30' CGMP = REMOVE

⑤ STA 170+91.89 LT - 171+29.67 LT  
 EXISTING 15" X 38' CPEP = REMOVE


NEW STORMWATER TREATMENT PRACTICE  
 GRASS CHANNEL 1-A  
 DISCHARGE PERMIT #6300-INDS  
 STA 167+15.00 LT - 167+75.00 LT  
 STA 168+20.00 LT - 168+75.00 LT  
 STA 169+20.00 LT - 169+85.00 LT  
 STA 170+25.00 LT - 170+80.00 LT



DENOTES TREE OR STUMP  
 REMOVAL PAID UNDER ITEM  
 NUMBER 201.10 CLEARING  
 AND GRUBBING, INCLUDING  
 INDIVIDUAL TREES AND  
 STUMPS

604.42 CHANGING ELEVATION OF SEWER MANHOLES  
 STA 170+94.60 RT

629.20 ADJUST ELEVATION OF VALVE BOX  
 STA 170+52.67 LT

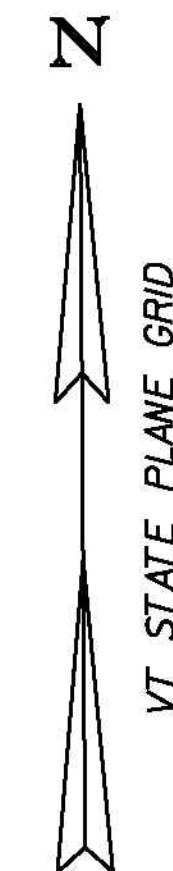

NF  
**GODBOUT, JOHN R.**

NF  
**WILLIAMS, SHARREN**

NF  
**O'DAY, MAUREN**

NF  
**ADAMS, CHRISTIAN S.  
 & ELIZABETH J.**

①A  
**SIEGRIEST, C. RONALD  
 & ALICE M.**

STATE OF VERMONT  
 66' HWY. EASE  
 STATEMENT OF SELECTBOARD  
 VOL. 7 PG. 395 (1968)  
 PROJ. S0224IUSA  
 TAKEN INTO STATE HWY  
 BOARD SYSTEM 1969

**BEGIN R.O.W. PROJECT  
 169+04, 32' RT**


①B  
**SIEGRIEST, C. RONALD  
 & ALICE M.**

NF  
**FARNHAM, BRENT T.  
 & CHRISTINE A.**

NF  
**MARSHALL, PAUL A.  
 & SHARI A.**

①C  
**SIEGRIEST, C. RONALD  
 & ALICE M.**

FOR R.O.W.  
 PURPOSES  
 ONLY

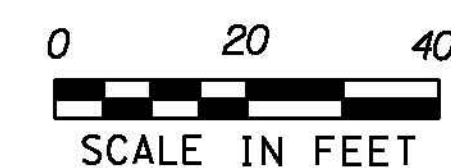

PROJECT NAME: ESSEX TOWN  
 PROJECT NUMBER: STP 5400 (5)

FILE NAME: r97d002lay1.dgn  
 PROJECT LEADER: J. SCHULTZ  
 DESIGNED BY: D. LYMAN  
 R.O.W. LAYOUT SHEET 1

PLOT DATE: 24-AUG-2012  
 DRAWN BY: D. LYMAN  
 CHECKED BY: J. DEVLIN  
 SHEET 15 OF 64

⊠ CALCULATED R.O.W. POINT

MATCH LINE STA 171+50