

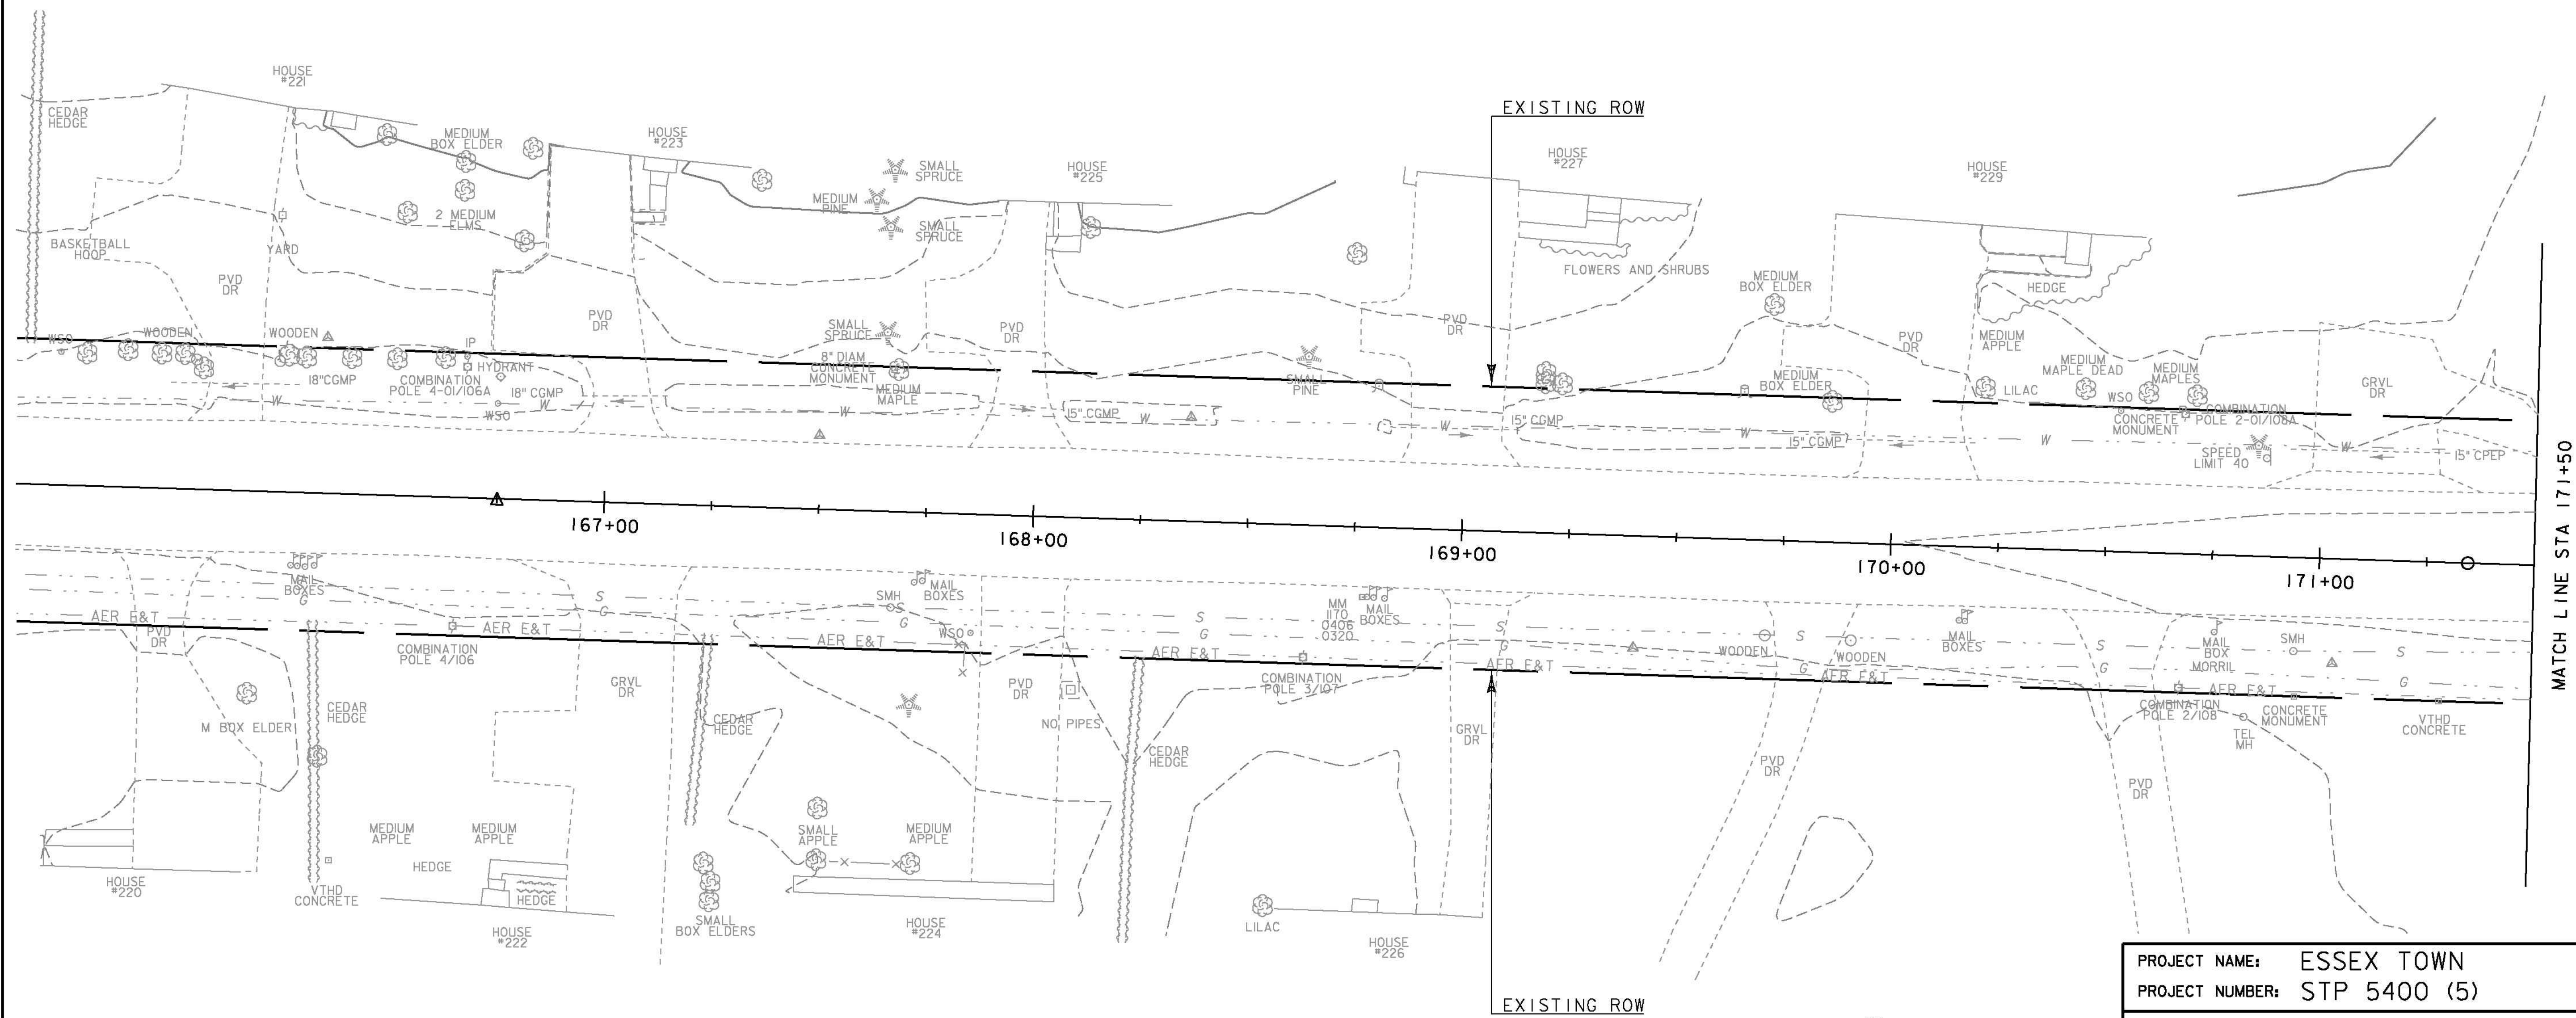


**LEGEND**  
 — AER E&T — AERIAL ELECTRIC & TELEPHONE

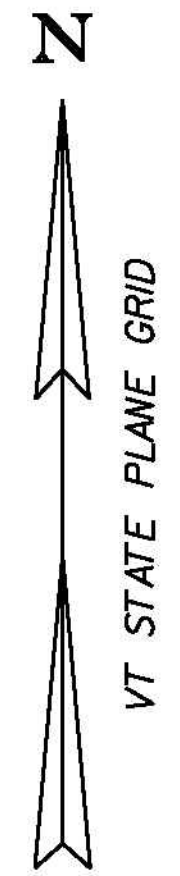

MATCH LINE STA 171+50

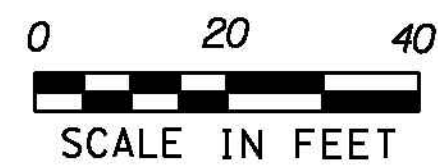

PROJECT NAME: ESSEX TOWN  
 PROJECT NUMBER: STP 5400 (5)  
 FILE NAME: +97d002ecexistingbdr.dgn PLOT DATE: 24-AUG-2012  
 PROJECT LEADER: J. SCHULTZ DRAWN BY: D. LYMAN  
 DESIGNED BY: D. LYMAN CHECKED BY: J. DEVLIN  
 EPSC EXISTING CONDITIONS SHEET 1 SHEET 28 OF 64