


NOTES:

1. TRAFFIC CONTROL PHASE 1 CONSISTS OF WIDENING SOUTHERLY OFF OF VT ROUTE 117, EXTENDING FROM THE EXISTING SHOULDER TO THE PROPOSED EDGE OF PAVEMENT. REFER TO MUTCD FIGURE 6H-10, LANE CLOSURE ON TWO-LANE ROAD USING FLAGGERS (TYPICAL APPLICATION 10).
2. SEE SHEET 49 FOR ADDITIONAL NOTES.

LEGEND	
	FLAGGER
	CHANNELIZING DEVICE
	PHASE I CONSTRUCTION ZONE

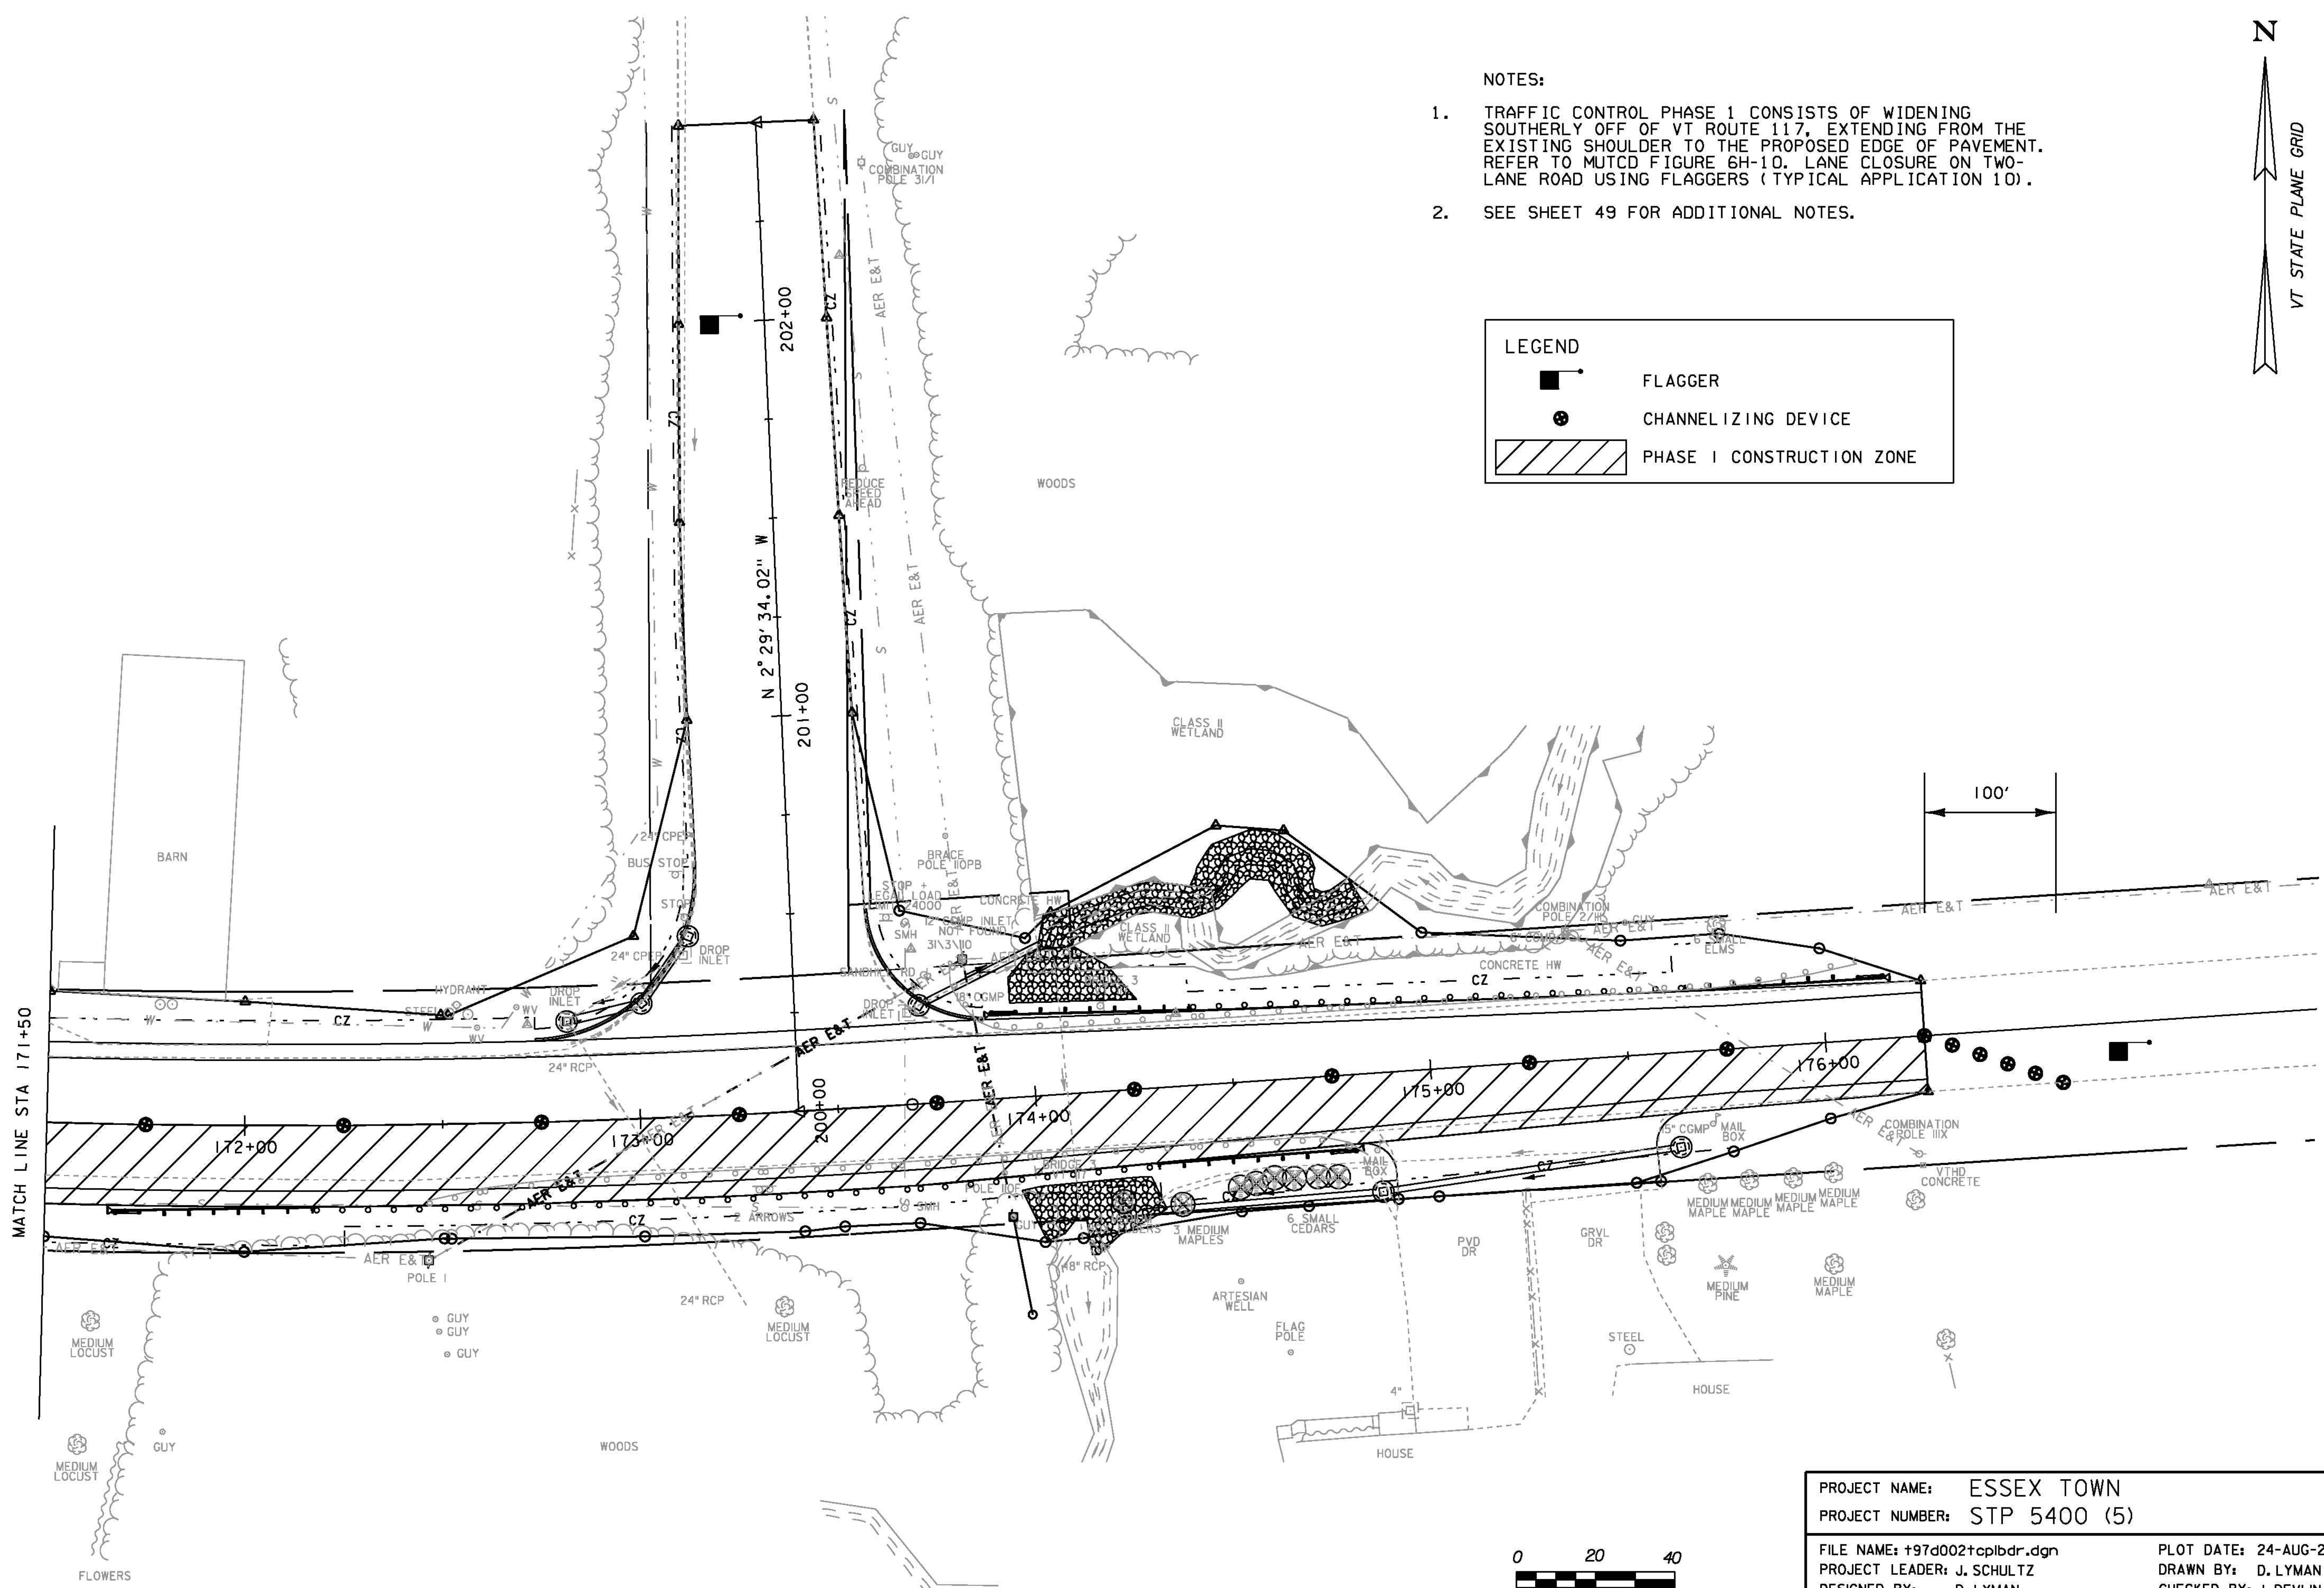

PROJECT NAME:	ESSEX TOWN	FILE NAME:	+97d002+cp1bdr.dgn	PLOT DATE:	24-AUG-2012
PROJECT NUMBER:	STP 5400 (5)	PROJECT LEADER:	J. SCHULTZ	DRAWN BY:	D. LYMAN
		DESIGNED BY:	D. LYMAN	CHECKED BY:	J. DEVLIN
		TC PHASE I LAYOUT SHEET 2		SHEET 50	OF 64