



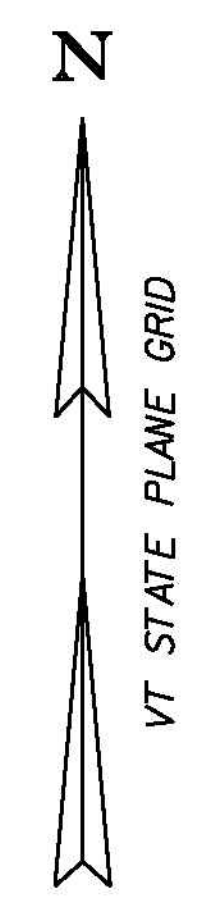


- NOTES:
1. TRAFFIC CONTROL PHASE 3 CONSISTS OF APPLYING WEARING COURSE PAVEMENT AND DURABLE MARKINGS TO SAND HILL ROAD AND VT ROUTE 117. COMPLETE INSTALLATION OF NEW TRAFFIC SIGNAL. REFER TO MUTCD FIGURE 6H-10. LANE CLOSURE ON TWO-LANE ROAD USING FLAGGERS (TYPICAL APPLICATION 10). TRAVEL WAY WILL BE CLEARLY DELINEATED USING REFLECTORIZED PLASTIC DRUMS OR CONES.
  2. SEE SHEET 49 FOR ADDITIONAL NOTES.



LEGEND

 FLAGGER  
 PHASE 3 CONSTRUCTION ZONE

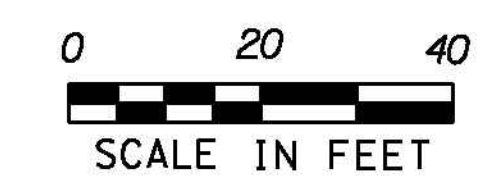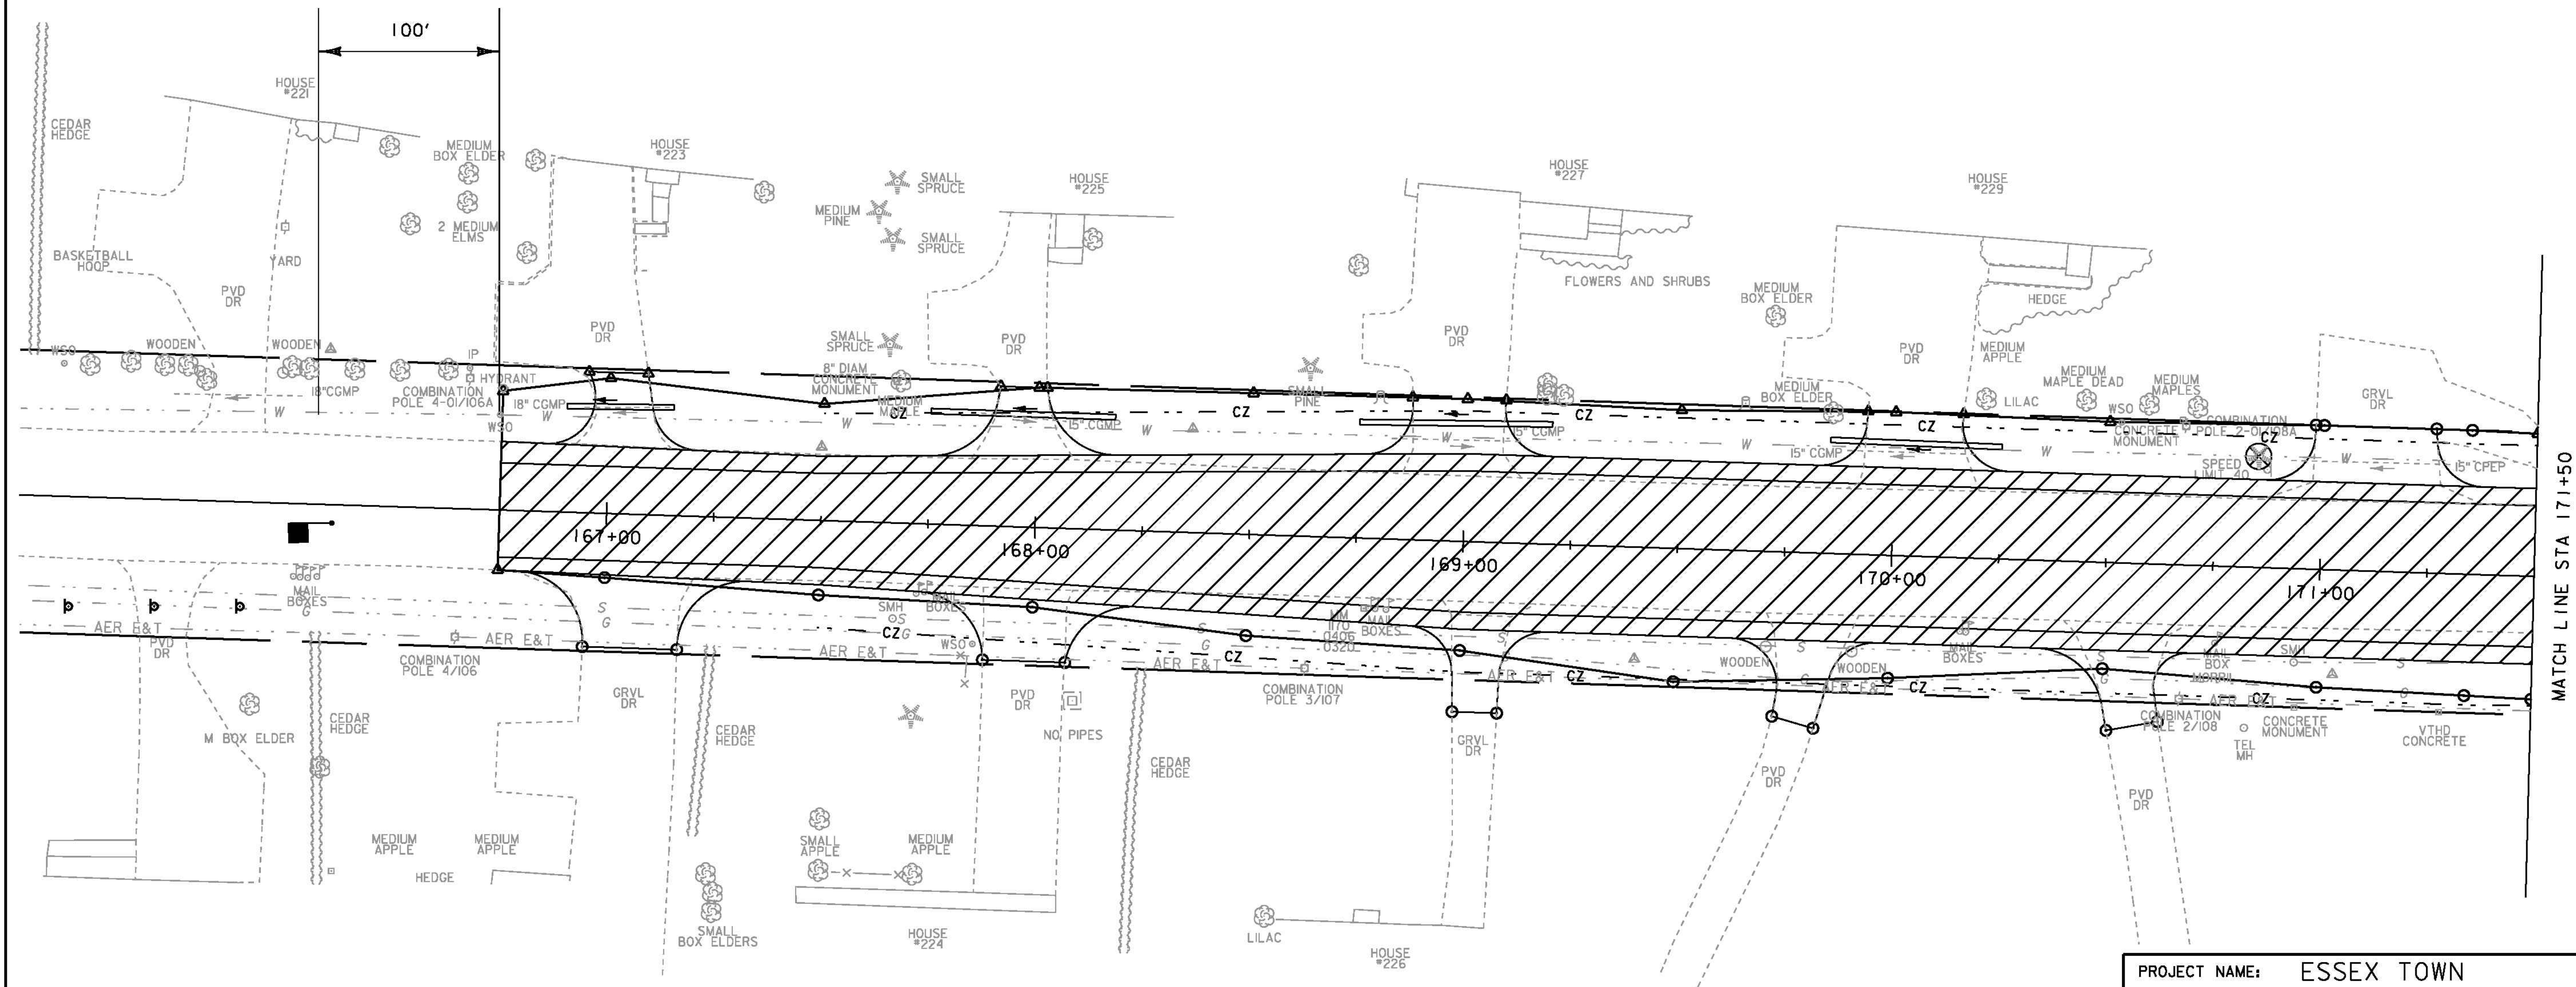

PROJECT NAME: ESSEX TOWN  
 PROJECT NUMBER: STP 5400 (5)  
 FILE NAME: +97d002+cp3bdr.dgn  
 PROJECT LEADER: J. SCHULTZ  
 DESIGNED BY: D. LYMAN  
 TC PHASE 3 LAYOUT SHEET 1

PLOT DATE: 24-AUG-2012  
 DRAWN BY: D. LYMAN  
 CHECKED BY: J. DEVLIN  
 SHEET 53 OF 64