


STATE OF VERMONT
AGENCY OF TRANSPORTATION



PROPOSED IMPROVEMENT
TRAFFIC SIGNAL MODIFICATIONS



WILLISTON NHG 5500 (10)S
US ROUTE 2 (FAP) & VT ROUTE 2A (FAP)
TOWN OF WILLISTON
"TAFT CORNERS"

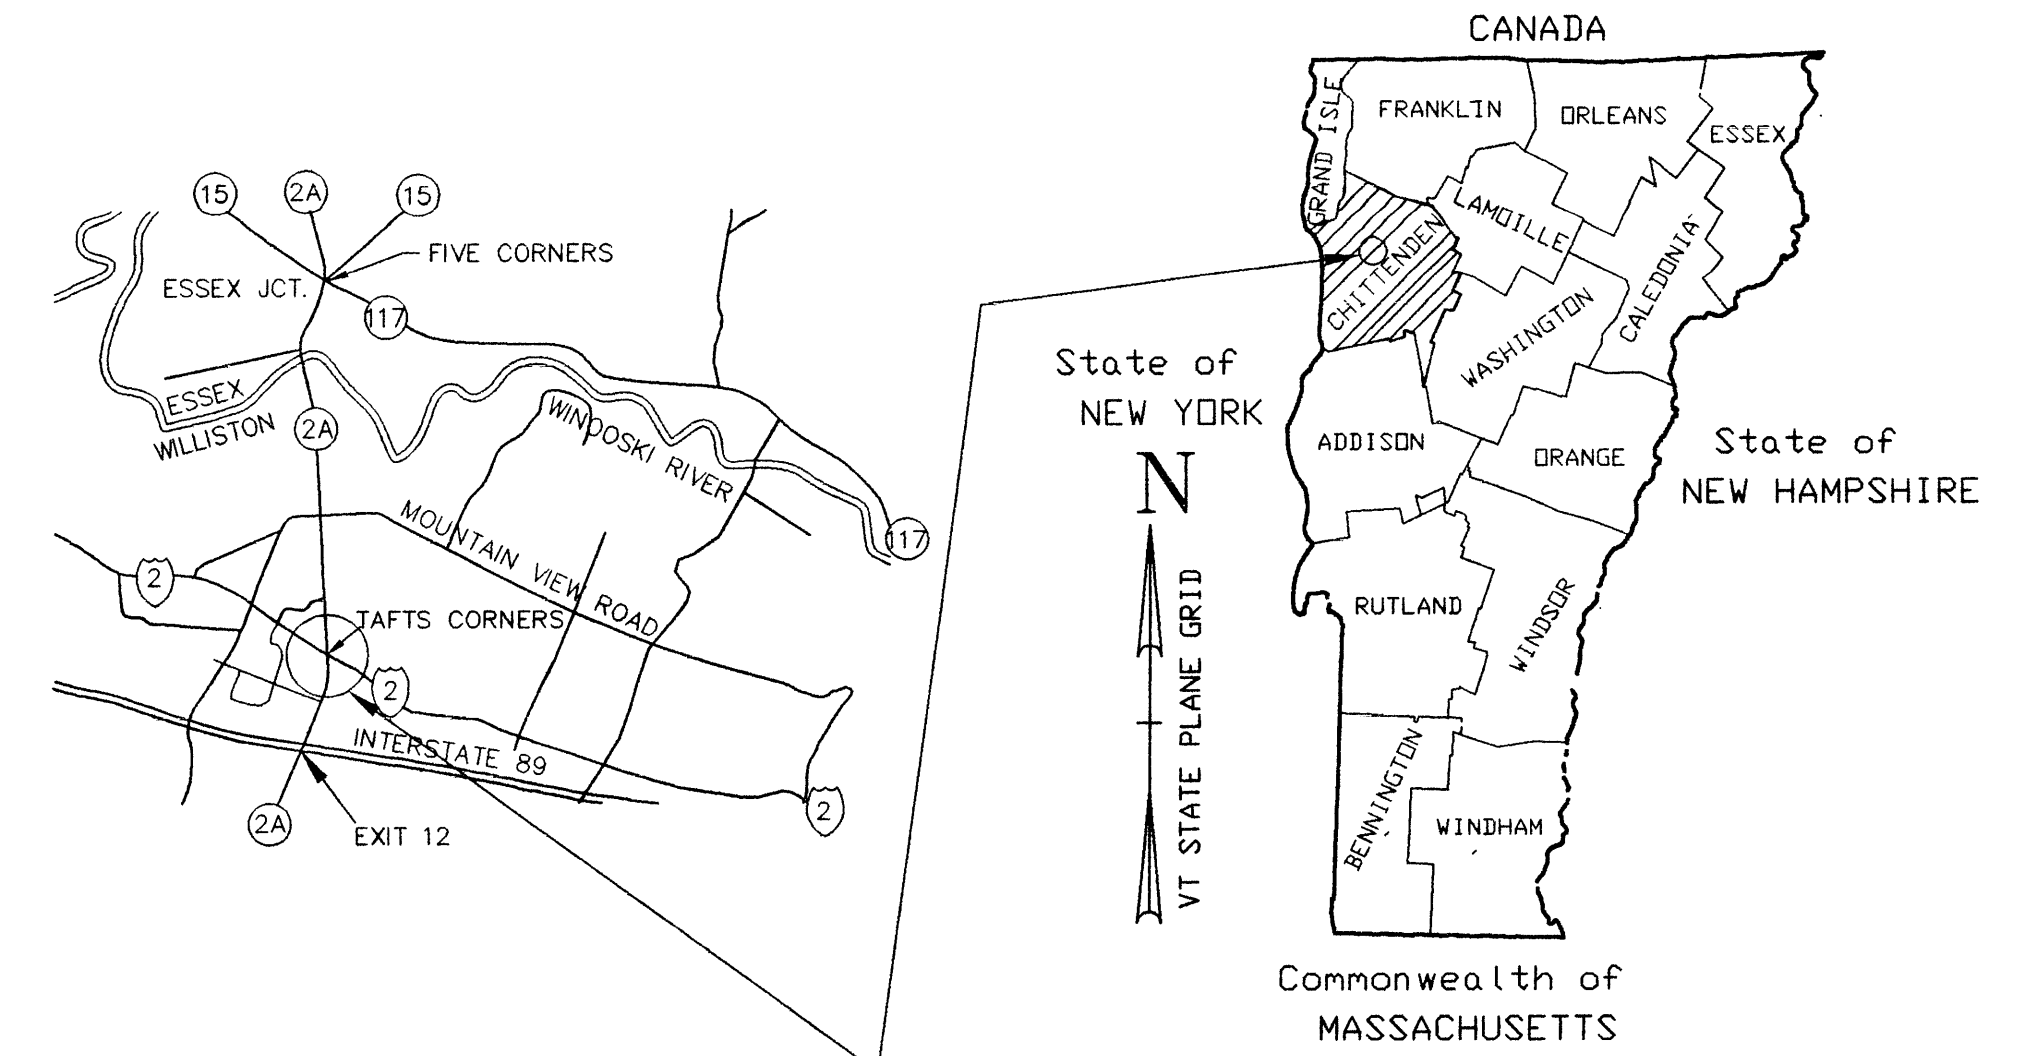

PROJECT LOCATION

R.O.W. PLANS

THIS SHEET FOR
R.O.W. USE ONLY

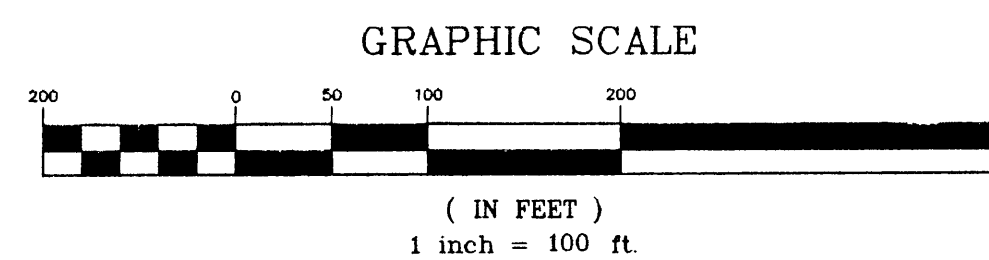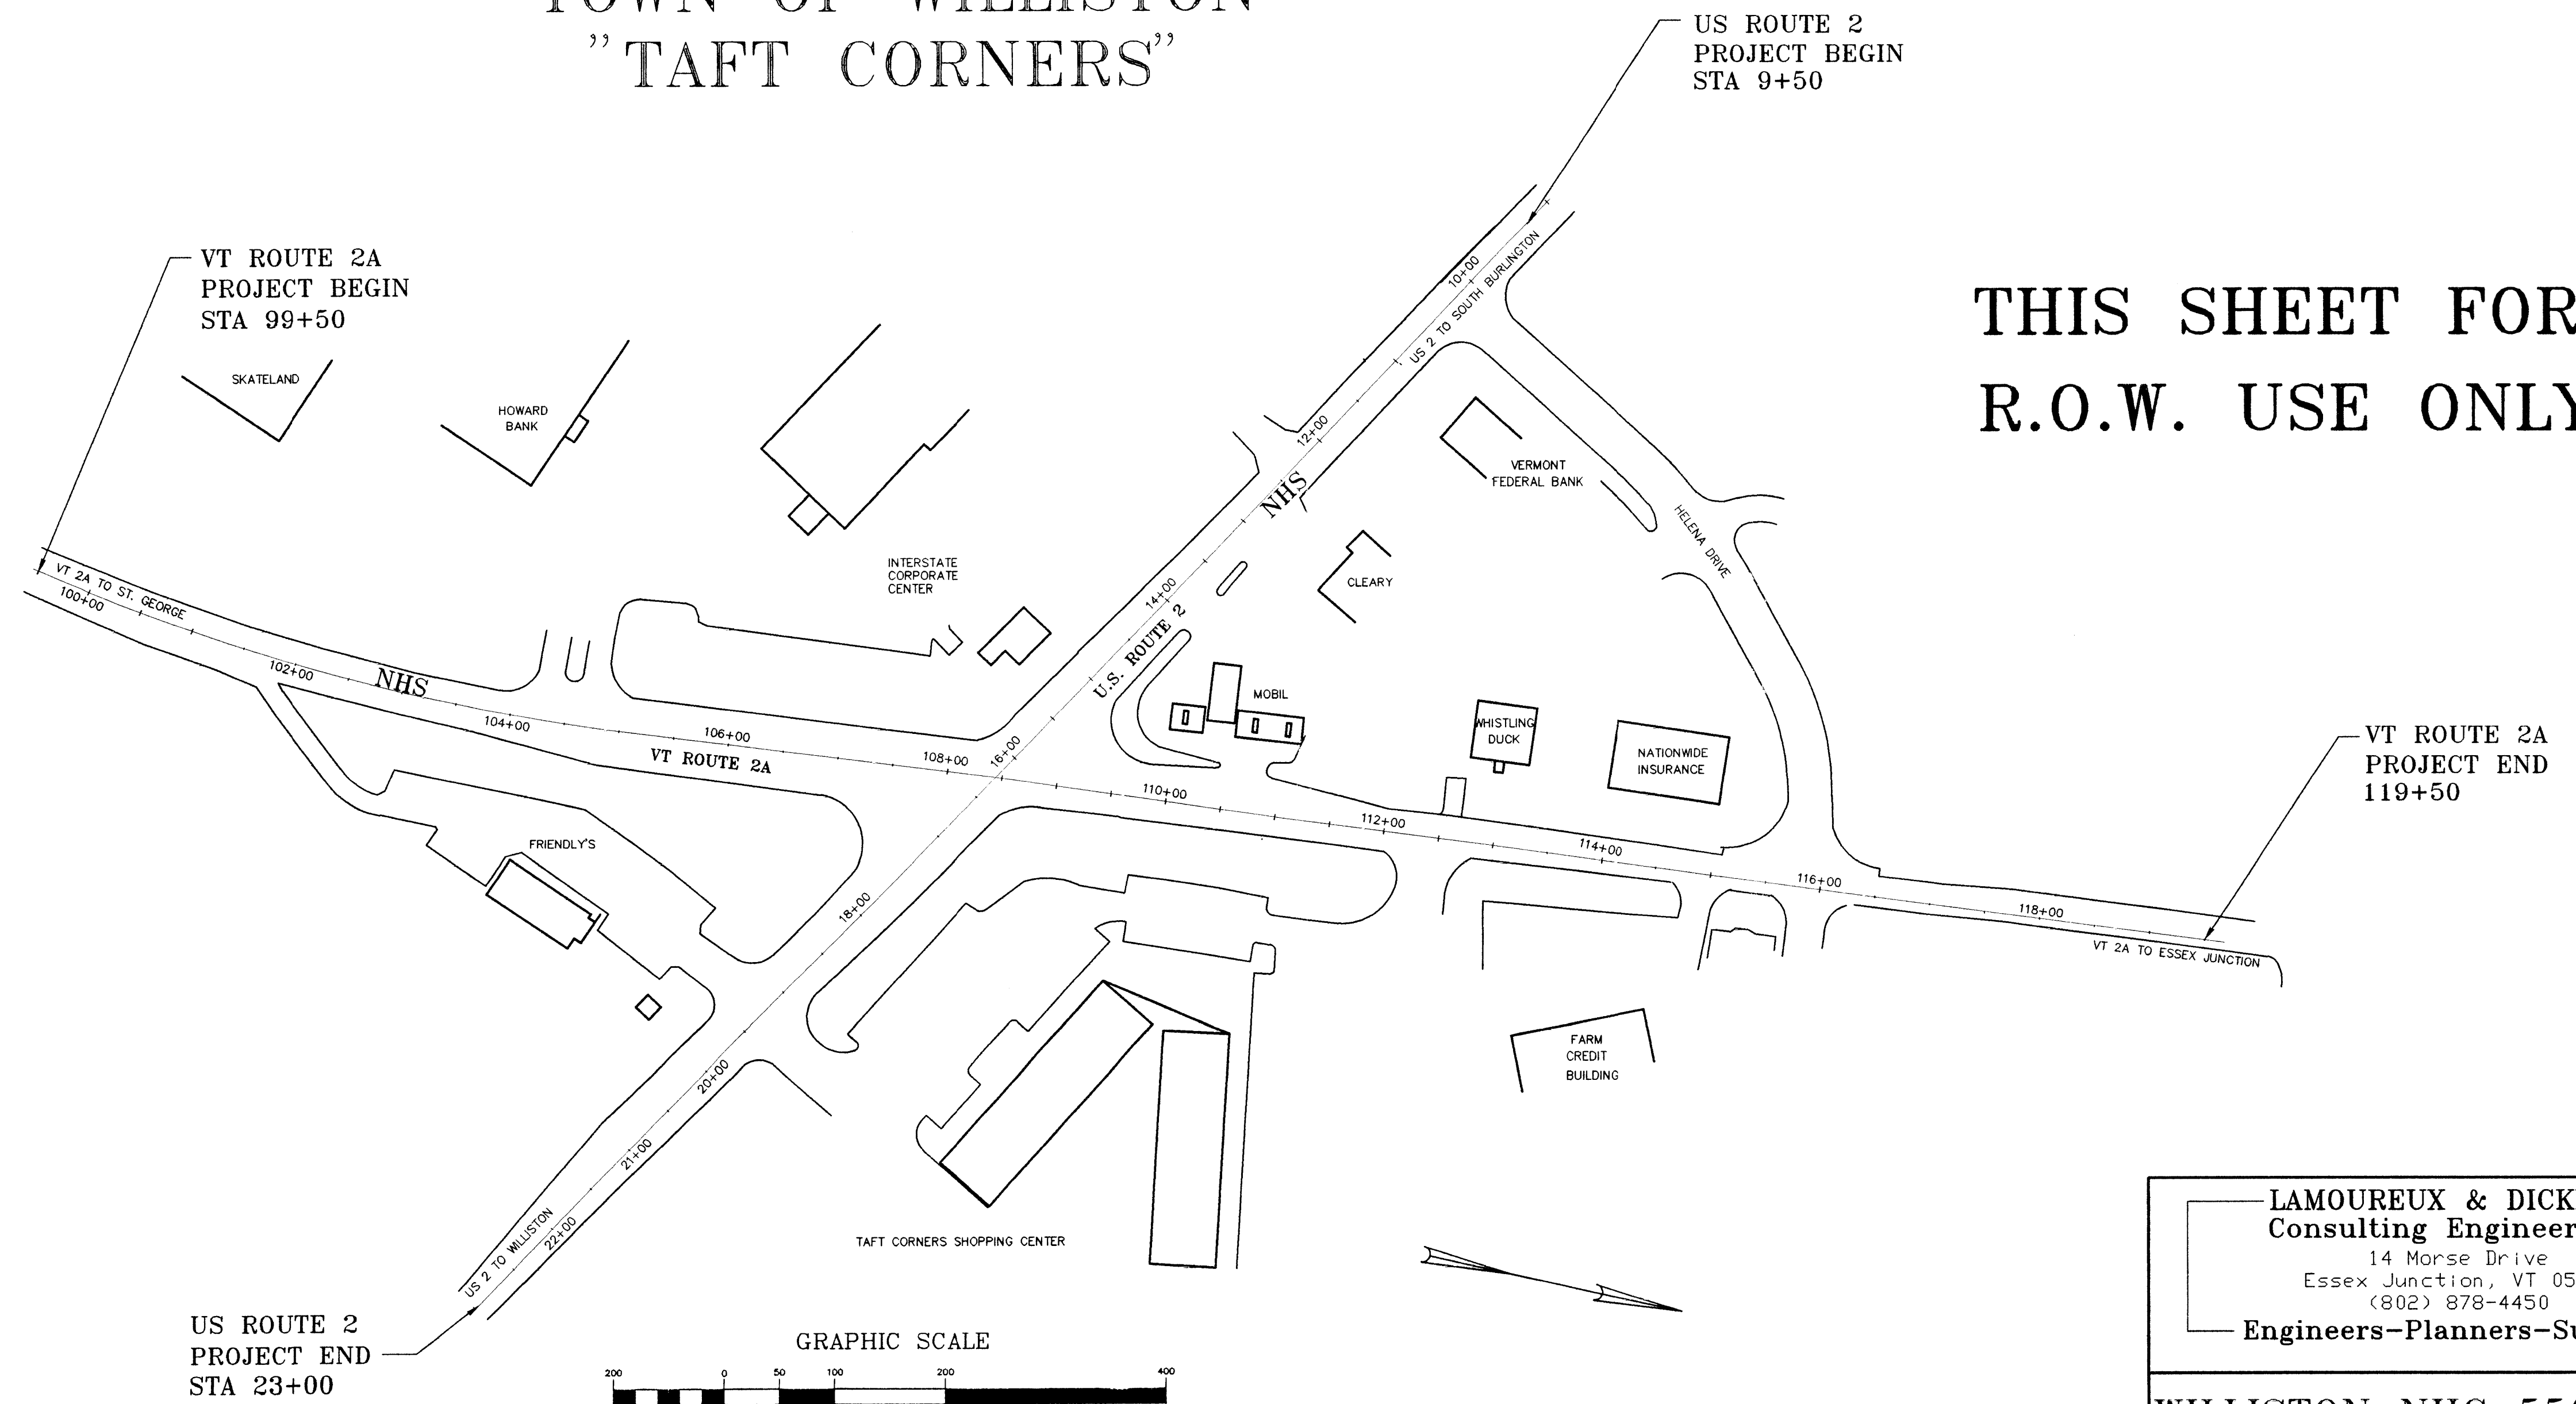

DATUM	
VERTICAL	NGVD 88
HORIZONTAL	NAD 83

WORK TO BE PERFORMED UNDER THIS CONTRACT INCLUDES ROADWAY WIDENING, CURBING INSTALLATION, SIDEWALK CONSTRUCTION, MAST ARM SIGNAL INSTALLATION, TRAFFIC SIGNAL INTERCONNECT WIRING, INTERSECTION LIGHTING, SIGN REPLACEMENT, PAVEMENT OVERLAY AND NEW DURABLE PAVEMENT MARKINGS.

LAMOUREUX & DICKINSON
Consulting Engineers Inc.
14 Morse Drive
Essex Junction, VT 05452
(802) 878-4450
Engineers-Planners-Surveyors

WILLISTON NHG 5500 (10)S
"TAFT CORNERS"
(US ROUTE 2 & VT ROUTE 2A)
WILLISTON, VERMONT
ROW SHEET 1 OF 8