



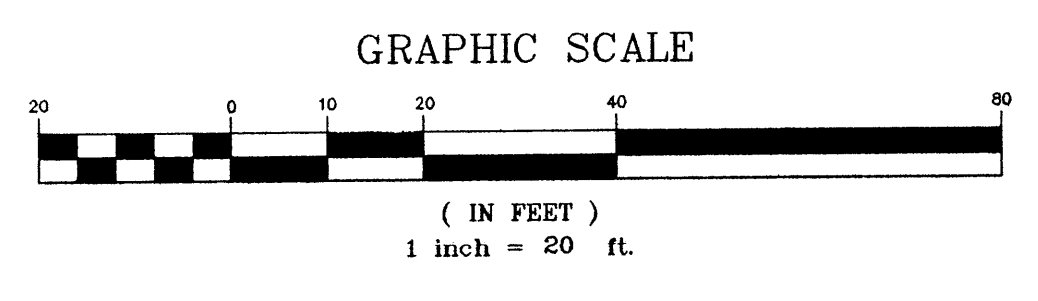

3  
ROBERT J. &  
BRUCE A. JOLLEY  
(DBA JOLLEY ASSOCIATES)

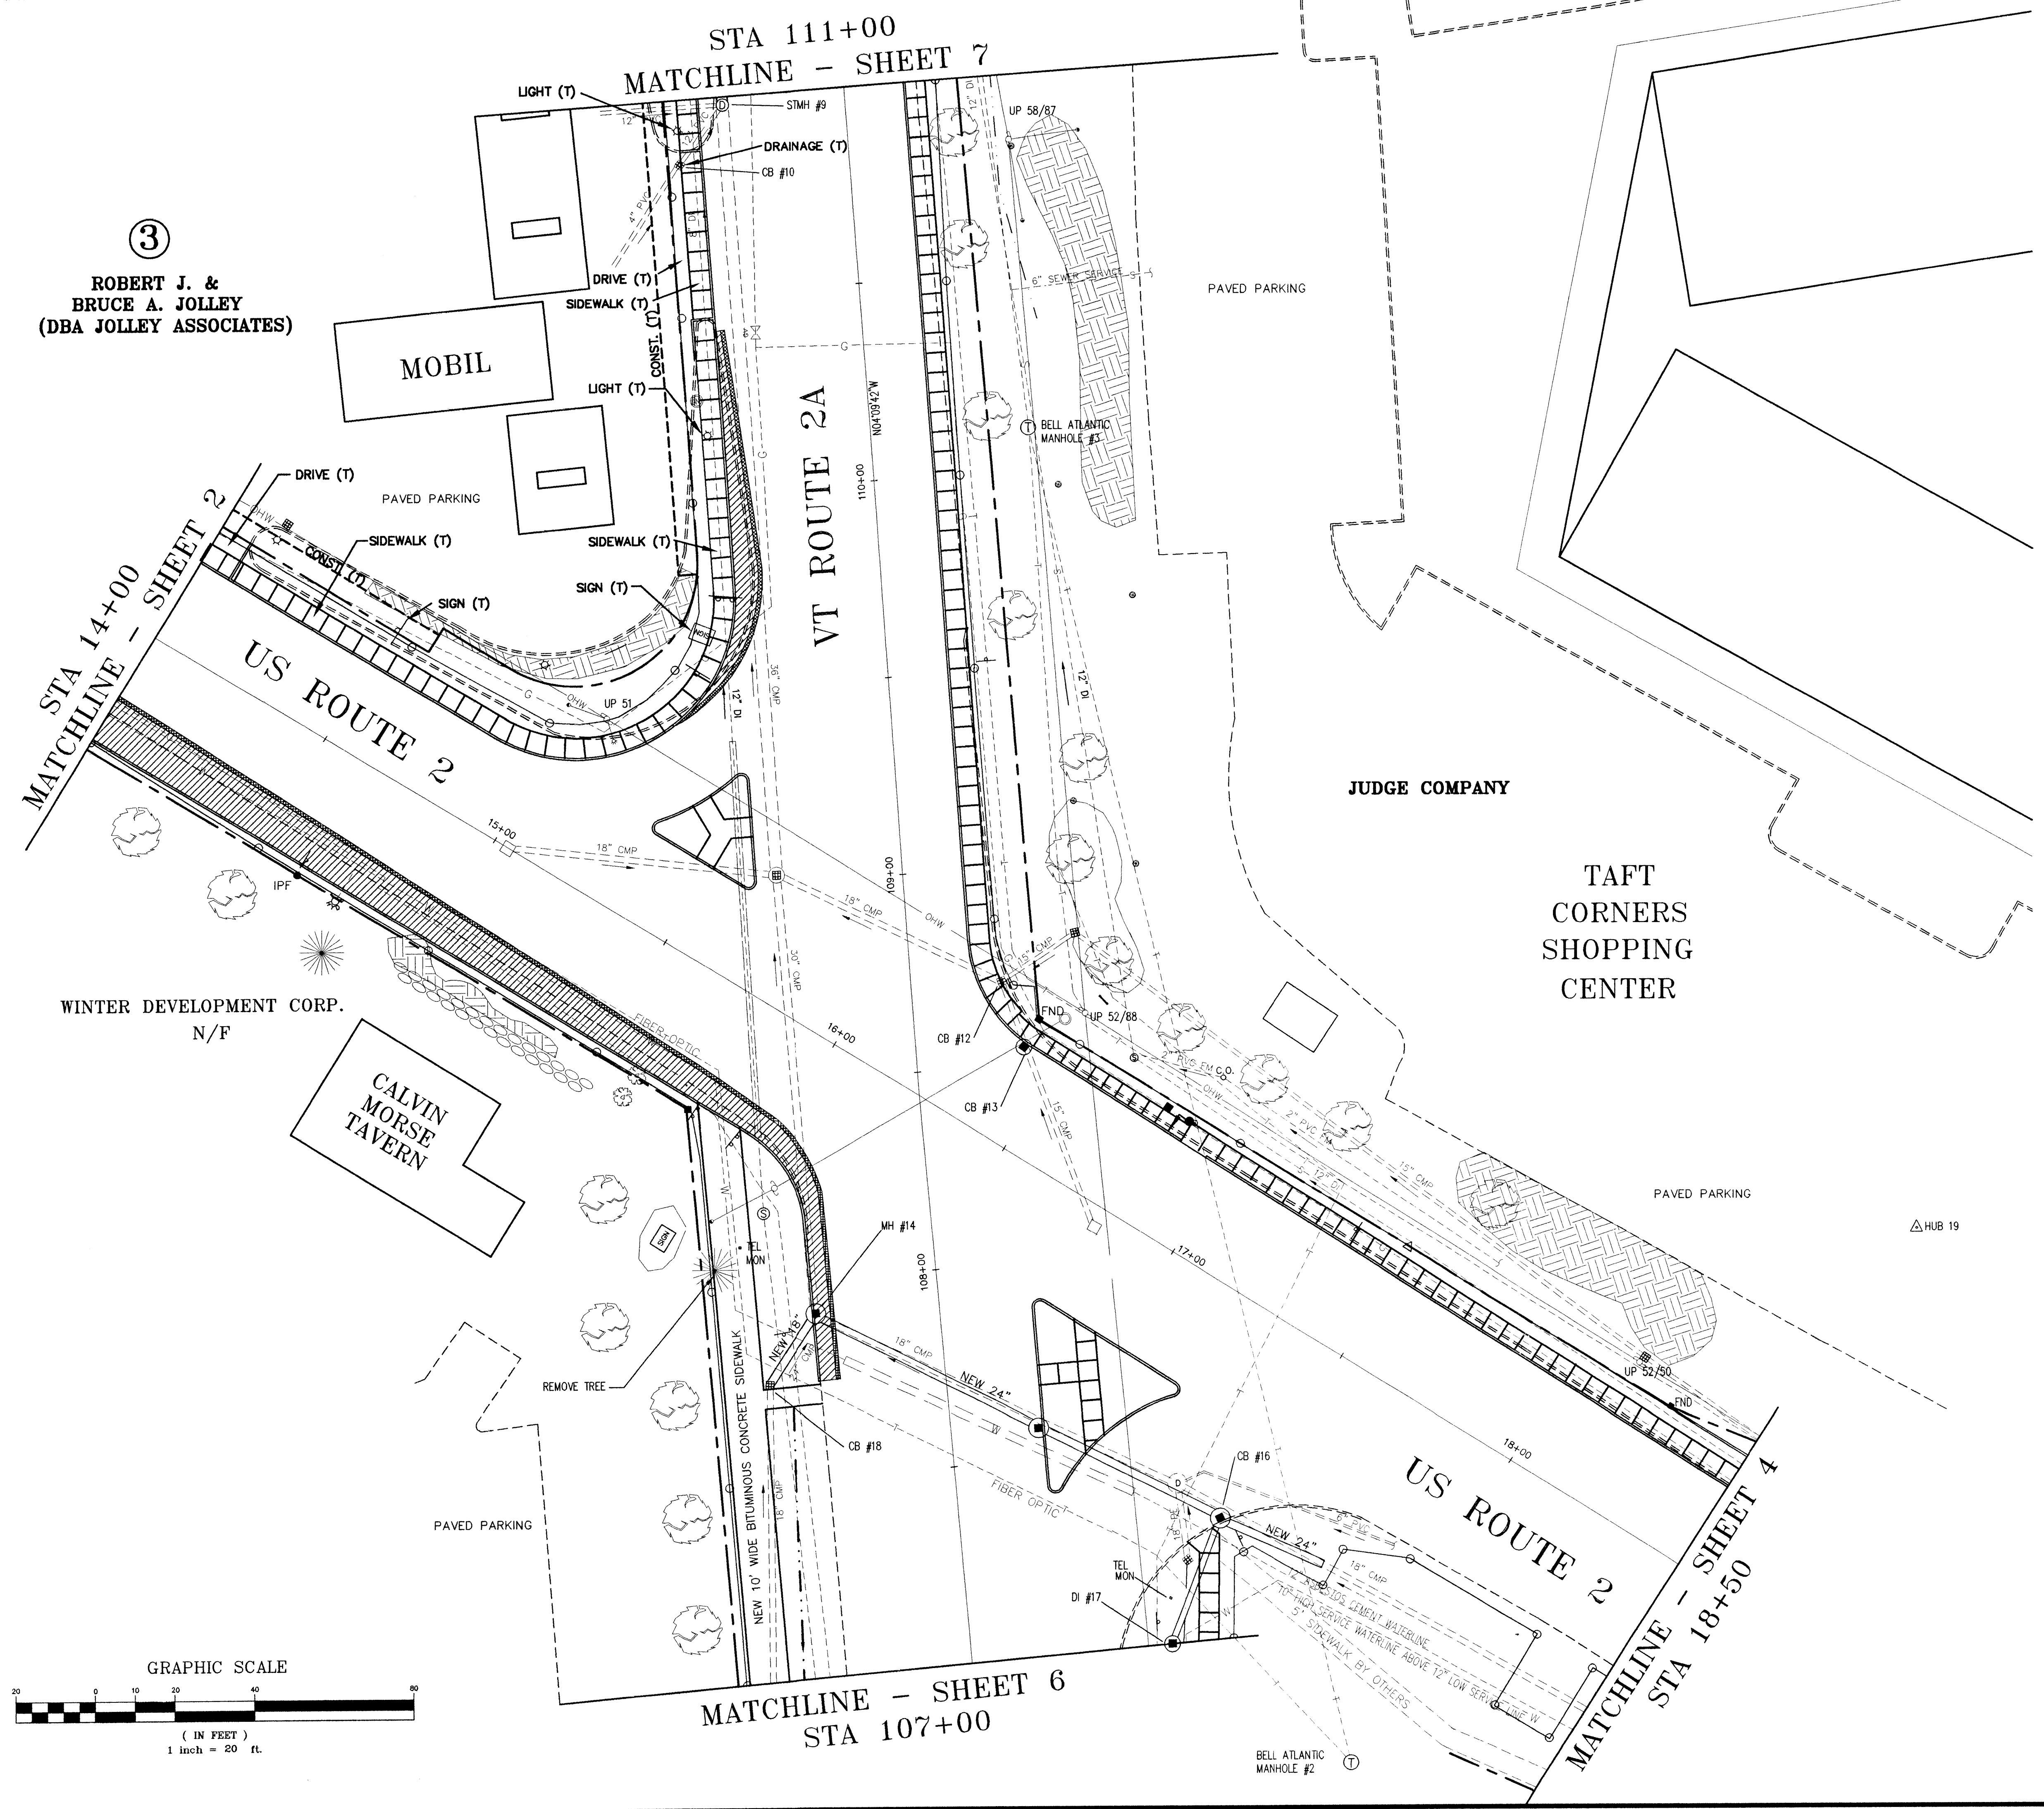

**THIS SHEET FOR  
R.O.W. USE ONLY**

VERMONT AGENCY OF  
TRANSPORTATION

WILLISTON NHG 5500 (10)S  
"TAFT CORNERS"  
(US ROUTE 2 & VT ROUTE 2A)

WILLISTON VERMONT

**R.O.W. PLANS**

HORIZONTAL LAYOUT &  
CONSTRUCTION PLANS

LAMOUREUX & DICKINSON  
Consulting Engineers Inc.  
14 Morse Drive  
Essex Junction, VT 05452  
(802) 878-4450

Engineers-Planners-Surveyors

design	RJD
drawn	JLC
checked	RJD
scale	1"=20'
sh. no.	3