


CONSTRUCTION APPROACH SIGNING
SEE VTrans STANDARDS E-100M & E-100AM FOR SIGN PLACEMENT.

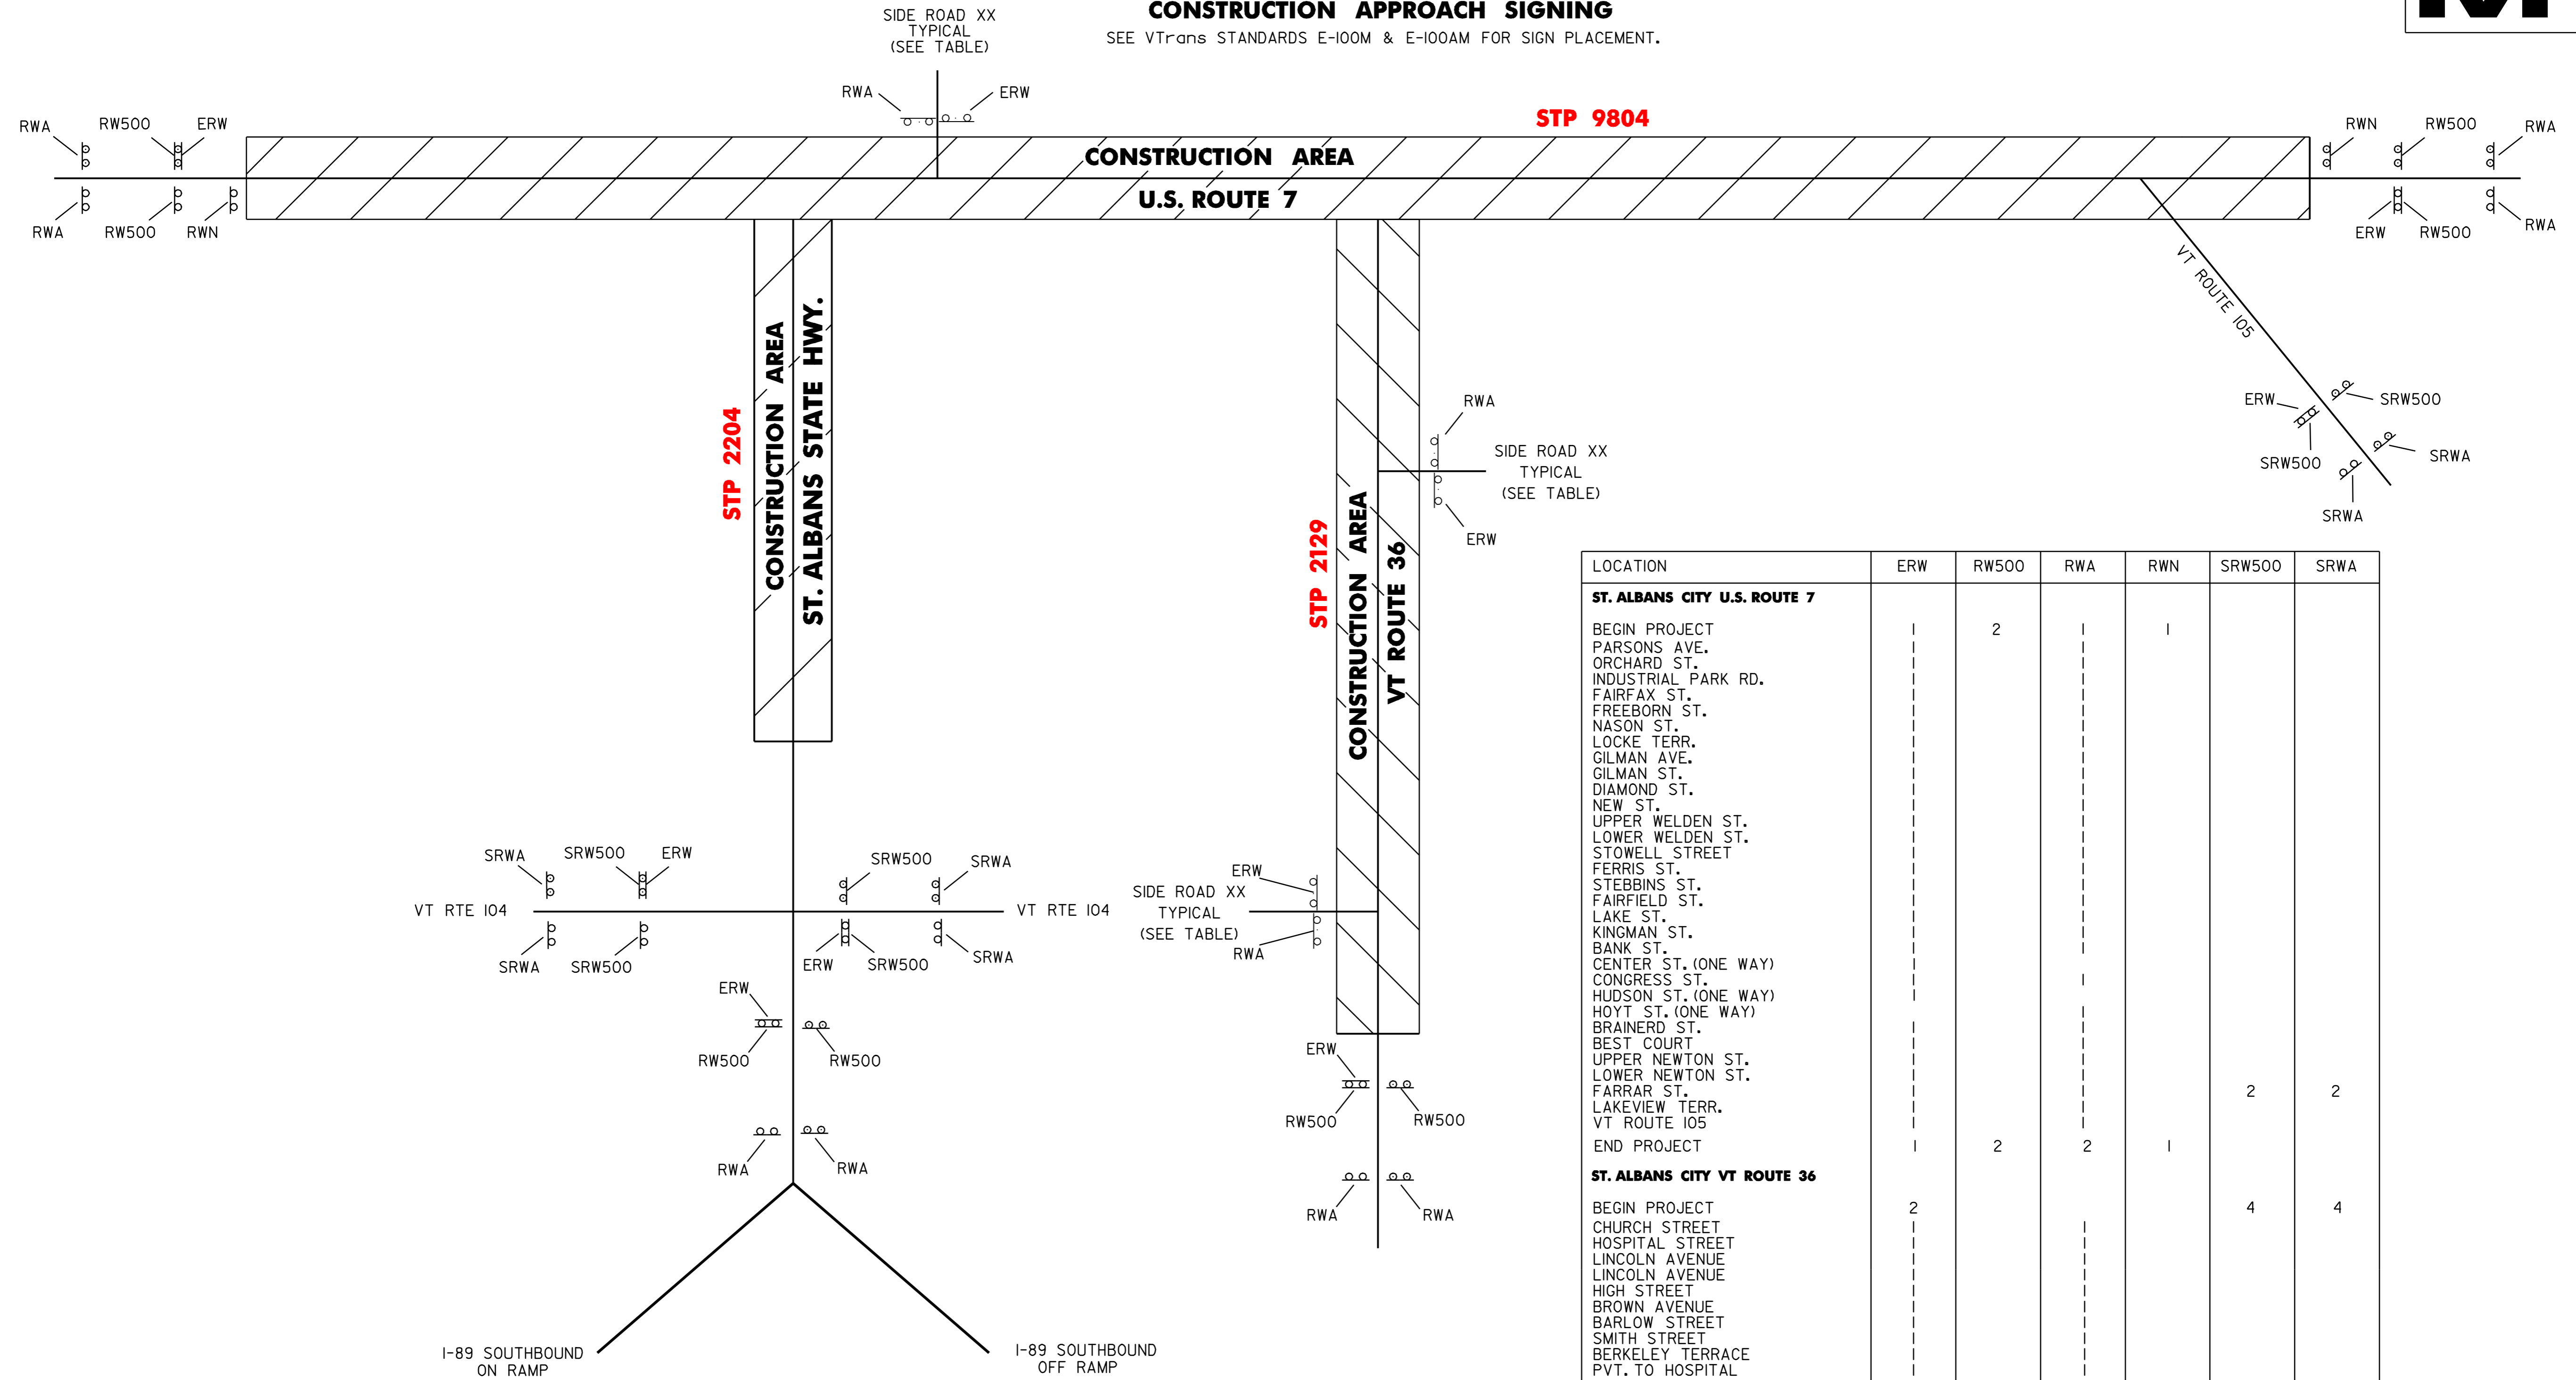

LOCATION	ERW	RW500	RWA	RWN	SRW500	SRWA
ST. ALBANS CITY U.S. ROUTE 7						
BEGIN PROJECT		2		1		
PARSONS AVE.						
ORCHARD ST.						
INDUSTRIAL PARK RD.						
FAIRFAX ST.						
FREEBORN ST.						
NASON ST.						
LOCKE TERR.						
GILMAN AVE.						
GILMAN ST.						
DIAMOND ST.						
NEW ST.						
UPPER WELDEN ST.						
LOWER WELDEN ST.						
STOWELL STREET						
FERRIS ST.						
STEBBINS ST.						
FAIRFIELD ST.						
LAKE ST.						
KINGMAN ST.						
BANK ST.						
CENTER ST. (ONE WAY)						
CONGRESS ST.						
HUDSON ST. (ONE WAY)						
HOYT ST. (ONE WAY)						
BRAINERD ST.						
BEST COURT						
UPPER NEWTON ST.						
LOWER NEWTON ST.						
FARRAR ST.					2	2
LAKEVIEW TERR.						
VT ROUTE 105						
END PROJECT	1	2	2	1		
ST. ALBANS CITY VT ROUTE 36						
BEGIN PROJECT	2				4	4
CHURCH STREET						
HOSPITAL STREET						
LINCOLN AVENUE						
LINCOLN AVENUE						
HIGH STREET						
BROWN AVENUE						
BARLOW STREET						
SMITH STREET						
BERKELEY TERRACE						
PVT. TO HOSPITAL						
CREST ROAD		2	2			
END PROJECT		2	2			
ST. ALBANS STATE HIGHWAY						
VT RTE 104 (NORTH)					2	2
VT RTE 104 (SOUTH)					2	2
ST. ALBANS S. H.		2	2			
TOTALS	50	8	47	2	10	10

LEGEND

- ERW = END ROAD WORK
- RW500 = ROAD WORK 500 FT
- RWA = ROAD WORK AHEAD
- RWN = ROAD WORK NEXT 2/4MILES
- SRW500 = SIDE ROAD WORK 500 FT
- SRWA = SIDE ROAD WORK AHEAD

CONSTRUCTION APPROACH SIGNING

PROJECT NAME: ST. ALBANS CITY/ST. ALBANS CITY-ST. ALBANS
 PROJECT NUMBER: STP_9804(1)S, STP_2129(1)S, STP_2204(1)S
 FILE NAME: \pave\97\d150\pd150.dgn PLOT DATE: 01-FEB-2006 07:4
 PROJECT LEADER: JLL DRAWN BY: D-H
 DESIGNED BY: D-H CHECKED BY:
 IPARM FILE NAME: pd150cas.i SHEET 6 OF 105

