


NOTE: FOR NEW SIGNS AND ALL CONSTRUCTION NOTES, SEE NEXT SHEET.

REMOVING SIGNS AS SHOWN - 6

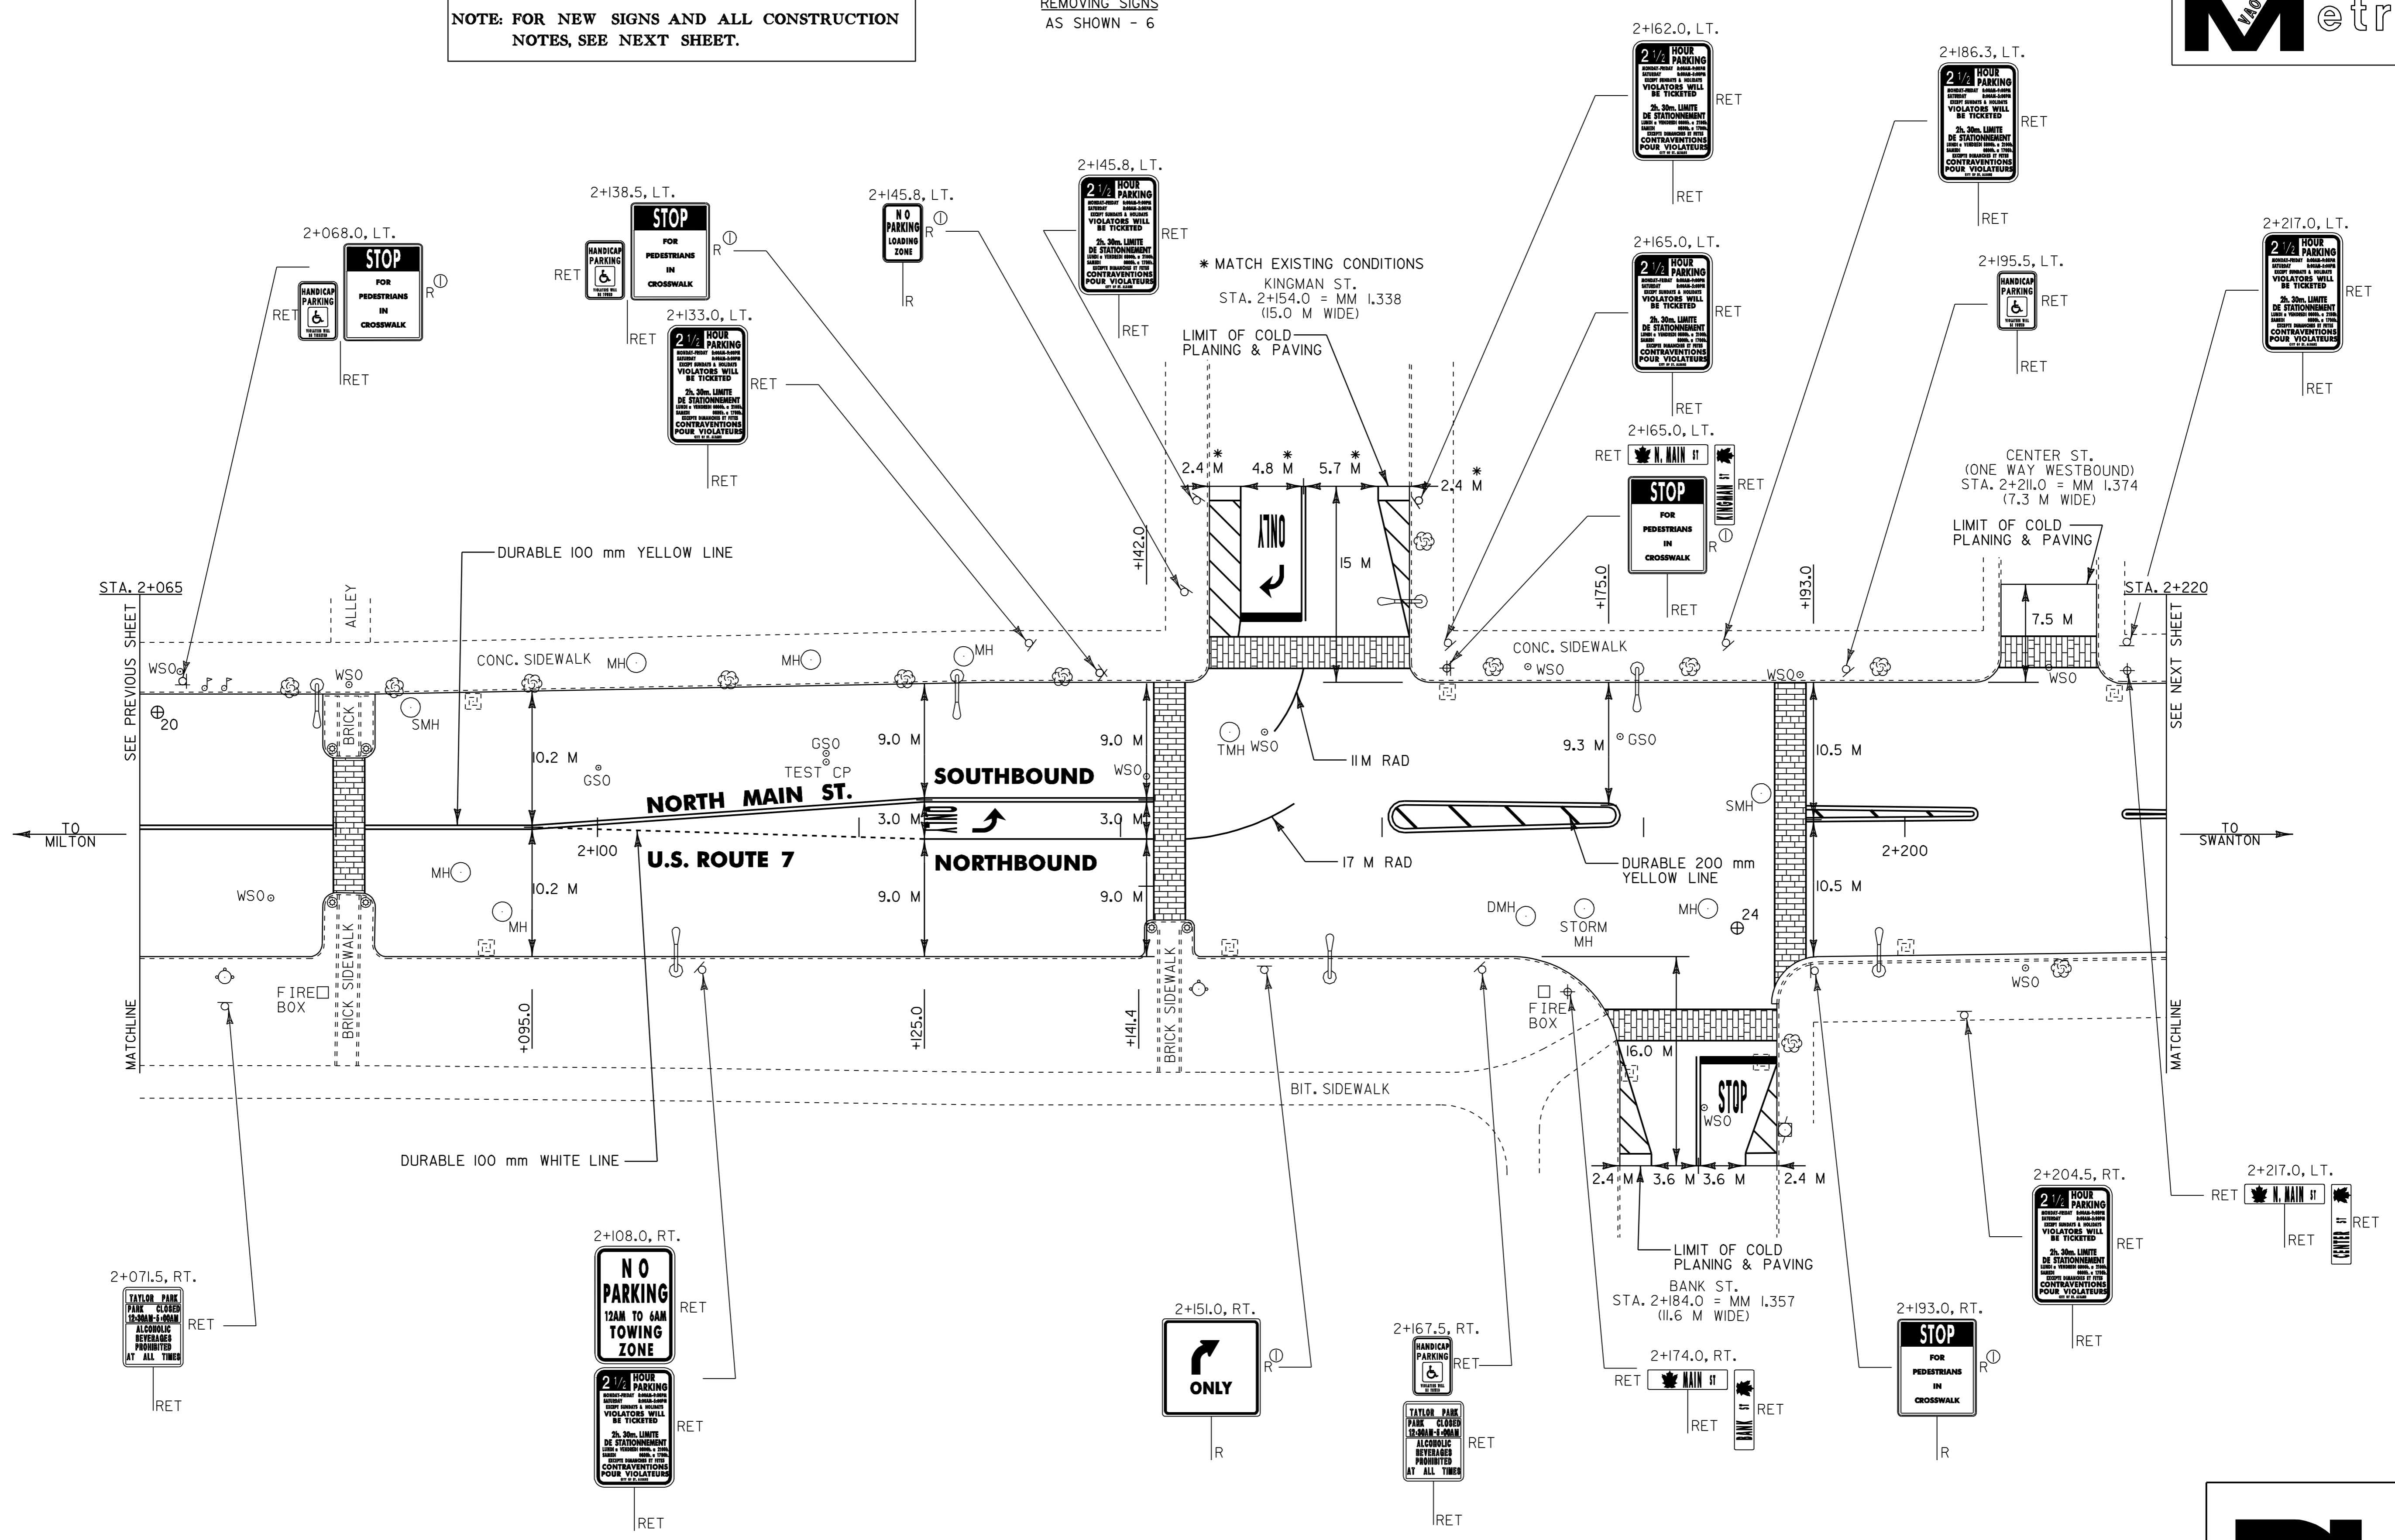

⊕ CORE LOCATION

PAVEMENT CORE DATA			
CORE #	LOCATION	DEPTH (mm)	PCC
20	2+066.4, LT.	89	NO
24	2+187.1, RT.	165	NO

- NOTES:
- 1) ALL DIMENSIONS IN MILLIMETERS EXCEPT WHERE OTHERWISE INDICATED.
 - 2) ALL EXISTING SIGNS NOT SHOWN SHALL BE RETAINED AS DIRECTED BY THE RESIDENT ENGINEER.
 - 3) FOR ANY TOWN HIGHWAY OR STREET DETAILS, SEE VTrans STANDARD E-193M.

PROJECT LAYOUT #15A EXISTING SIGNS

PROJECT NAME: ST. ALBANS CITY
 PROJECT NUMBER: STP_9804(I)S
 FILE NAME: Lpdxvz97d150Lpd150.dgn
 PROJECT LEADER: JLL
 DESIGNED BY: D-H
 IPARM FILE NAME: pd150pd150.g...
 PLOT DATE: 01-FEB-2006 07:4...
 DRAWN BY: D-H
 CHECKED BY:
 SHEET 35 OF 105

