

TEMPORARY AND DURABLE 150 mm WHITE LINE  
STA. 0+060.0 TO 0+220.0, SOLID LT. & RT.

TEMPORARY AND DURABLE 150 mm YELLOW LINE  
STA. 0+060.0 TO 0+095.3, SOLID LT. & RT.  
STA. 0+095.3 TO 0+200.0, DOUBLE SOLID LT. & RT.  
STA. 0+200.0 TO 0+220.0, SOLID LT. & RT.

TEMPORARY AND DURABLE 300 mm YELLOW LINE  
STA. 0+069.8 TO 0+174.7 (DIAGONALS)

DURABLE LETTER OR SYMBOL (TYPE ITAPE)  
STA. 0+212.5, LT. - "AHEAD" I95  
STA. 0+207.0, LT. - "STOP"


REHABILITATION OF DI'S, CB'S OR MH'S  
STA. 0+064.7, LT. & RT.  
STA. 0+188.5, LT.



TEMPORARY LETTER OR SYMBOL  
STA. 0+212.5, LT. - "AHEAD"

PAINTED CURB  
STA. 0+060.0 TO 0+074.0, LT.  
STA. 0+086.3 TO 0+095.3, LT. & RT.

DITCH CLEANING  
STA. 0+060.0 TO 0+161.0, RT. (SITE 1)  
STA. 0+060.0 TO 0+161.0, LT. (SITE 2)  
(FOR DETAILS, SEE SHEET 92)

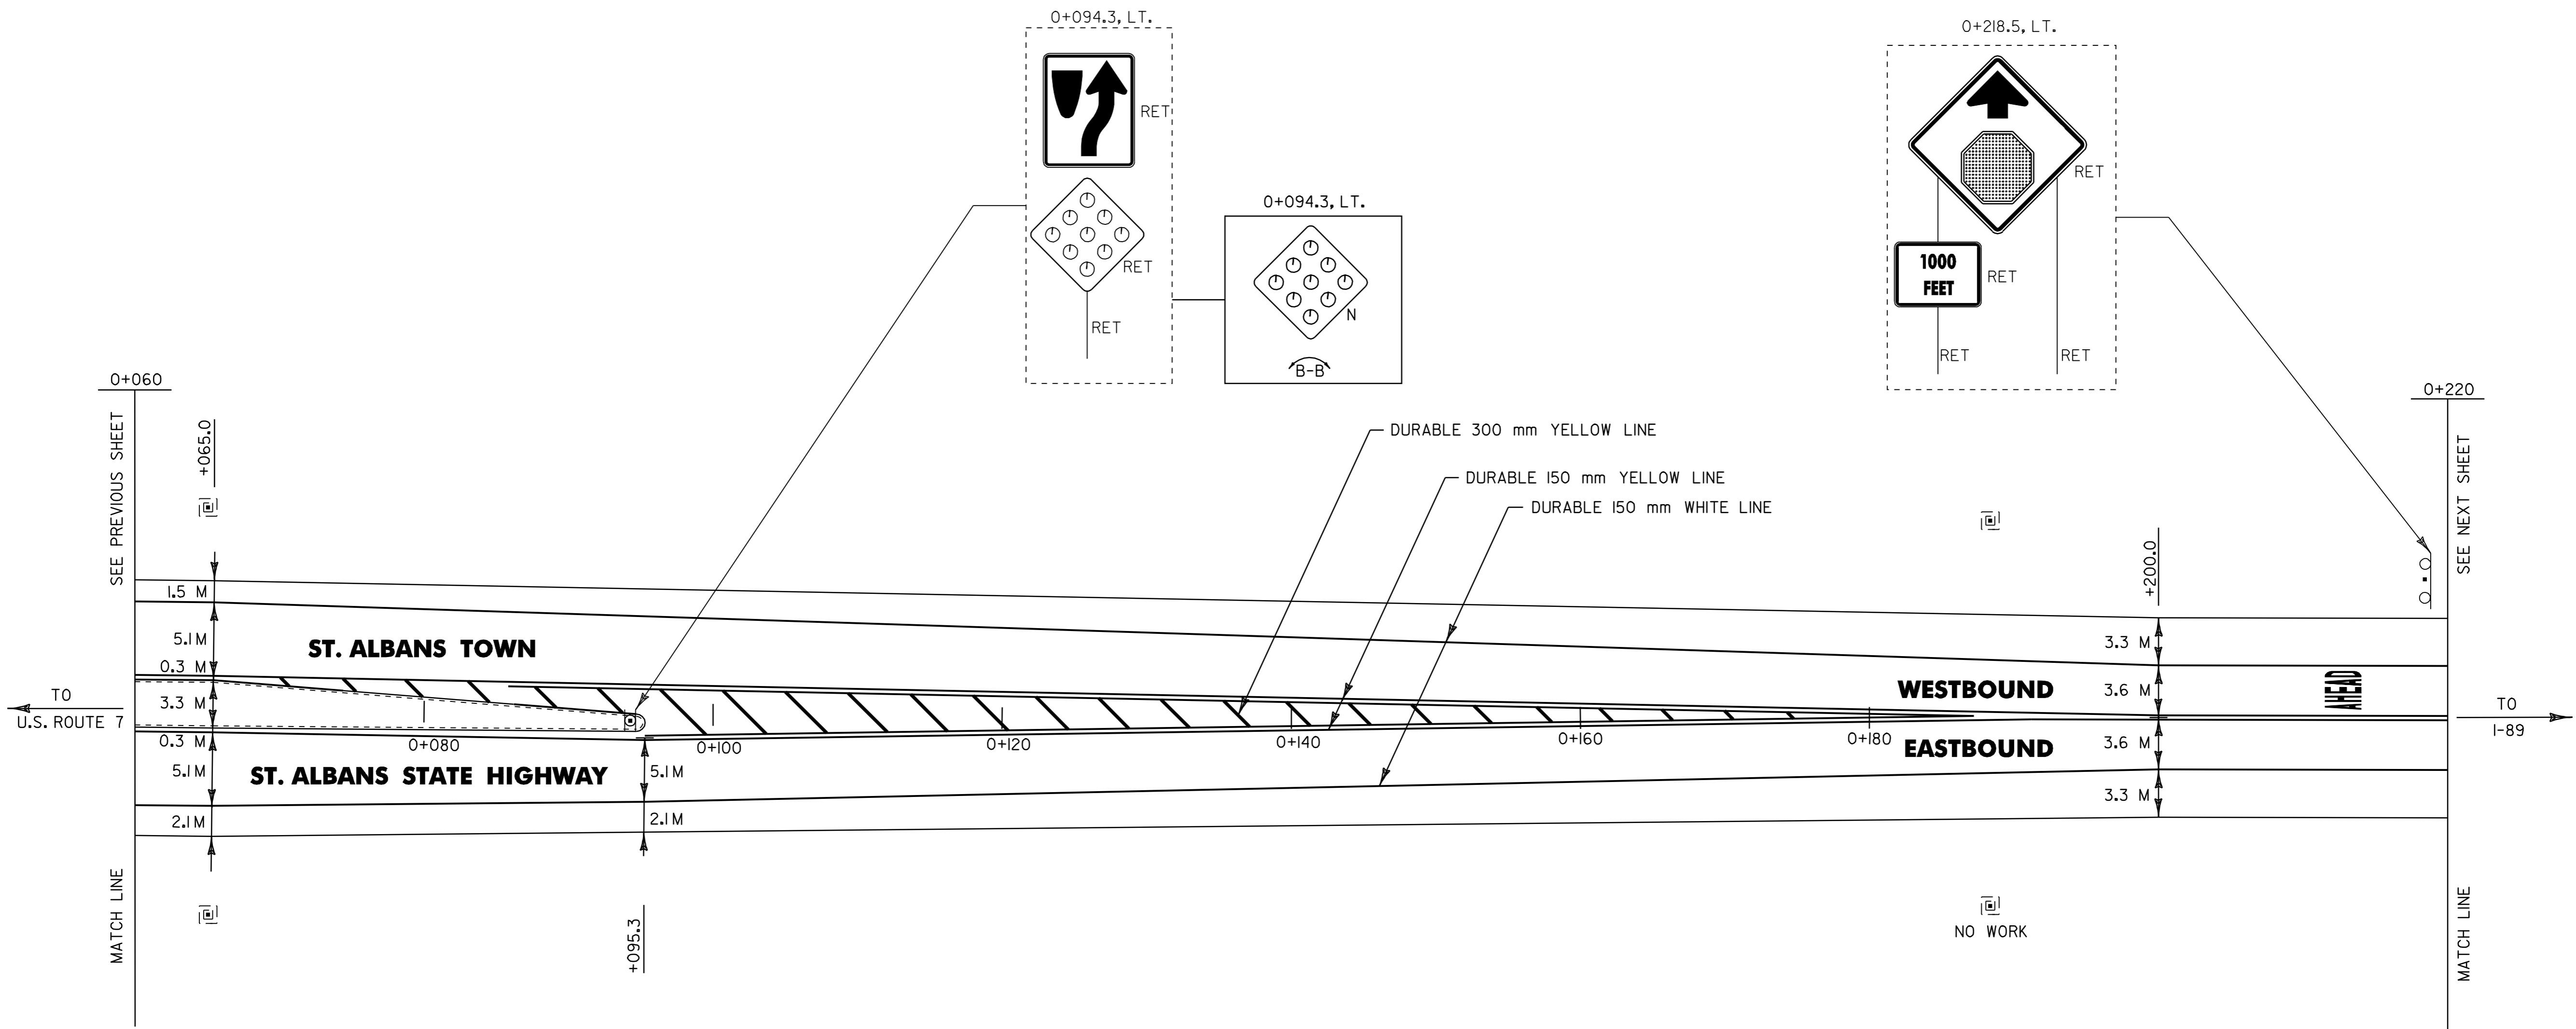

NOTE:  
1) ALL DIMENSIONS IN MILLIMETERS EXCEPT WHERE OTHERWISE INDICATED  
2) ALL EXISTING SIGNS NOT SHOWN SHALL BE RETAINED AS DIRECTED BY THE RESIDENT ENGINEER.

**PROJECT LAYOUT #2**

PROJECT NAME: ST. ALBANS CITY-ST. ALBANS  
PROJECT NUMBER: STP 2204(1)S  
FILE NAME: Z:\pave\2204\pb160.dgn  
PROJECT LEADER: JLL  
DESIGNED BY: Q-H  
IPARM FILE NAME: pb16021  
PLOT DATE: 01-FEB-2006 07:5  
DRAWN BY: Q-H  
CHECKED BY:  
SHEET 97 OF 105

