


TEMPORARY AND DURABLE 150 mm WHITE LINE  
 STA. 0+540.0 TO 0+700.0, SOLID LT. & RT.

TEMPORARY AND DURABLE 150 mm YELLOW LINE  
 STA. 0+540.0 TO 0+700.0, SOLID LT. & RT.

DITCH CLEANING  
 STA. 0+540.0 TO 0+547.0, LT. (SITE 3)  
 STA. 0+644.0 TO 0+700.0, RT. (SITE 4)  
 (FOR DETAILS, SEE SHEET 92)

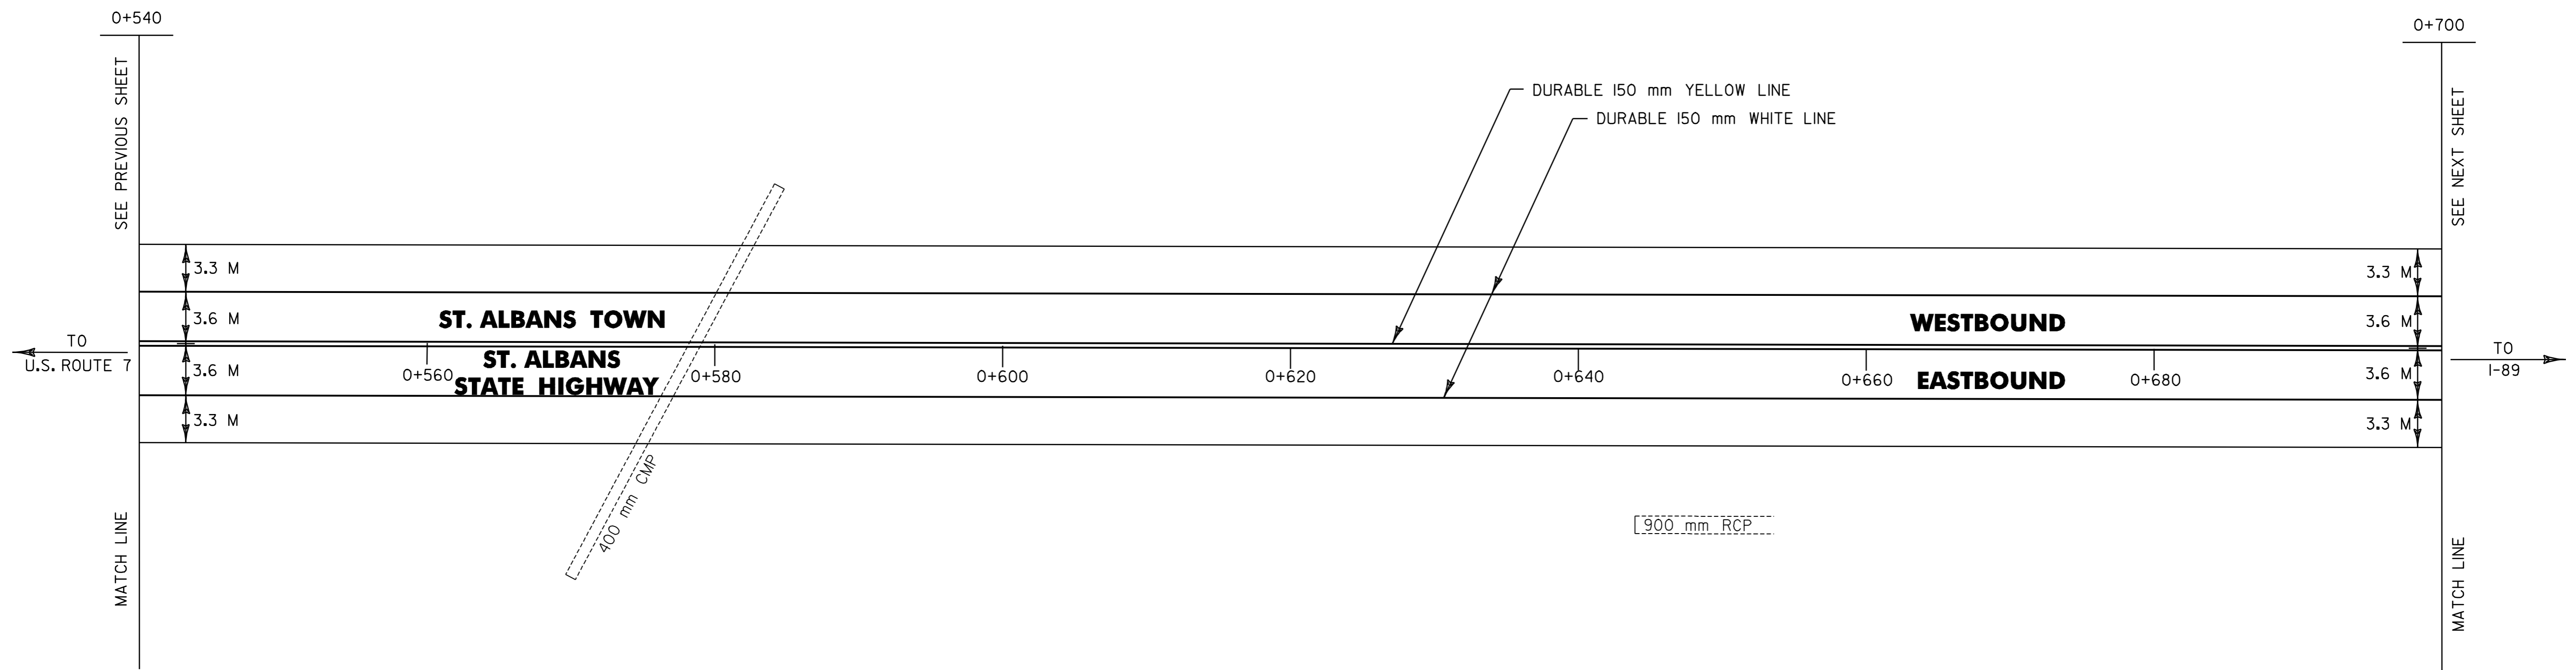

NOTE:  
 1) ALL DIMENSIONS IN MILLIMETERS EXCEPT WHERE OTHERWISE INDICATED  
 2) ALL EXISTING SIGNS NOT SHOWN SHALL BE RETAINED AS DIRECTED BY THE RESIDENT ENGINEER.

**PROJECT LAYOUT #5**

PROJECT NAME:	ST. ALBANS CITY-ST. ALBANS
PROJECT NUMBER:	STP 2204(I)S
FILE NAME:	/pave/99bl60/pbl60.dgn
PROJECT LEADER:	JLL
DESIGNED BY:	D-H
IPARM FILE NAME:	pbl6015.1
PLOT DATE:	01-FEB-2006 07:5
DRAWN BY:	D-H
CHECKED BY:	
SHEET	100 OF 105

