


TEMPORARY AND DURABLE 150 mm WHITE LINE  
STA. 0+700.0 TO 0+860.0, SOLID LT. & RT.

TEMPORARY AND DURABLE 150 mm YELLOW LINE  
STA. 0+700.0 TO 0+860.0, SOLID LT. & RT.

REHABILITATION OF DI'S, CB'S OR MH'S  
STA. 0+740.0, LT. & RT.

DITCH CLEANING  
STA. 0+700.0 TO 0+740.0, RT. (SITE 4)  
STA. 0+837.0 TO 0+860.0, LT. (SITE 5)  
(FOR DETAILS, SEE SHEET 92)

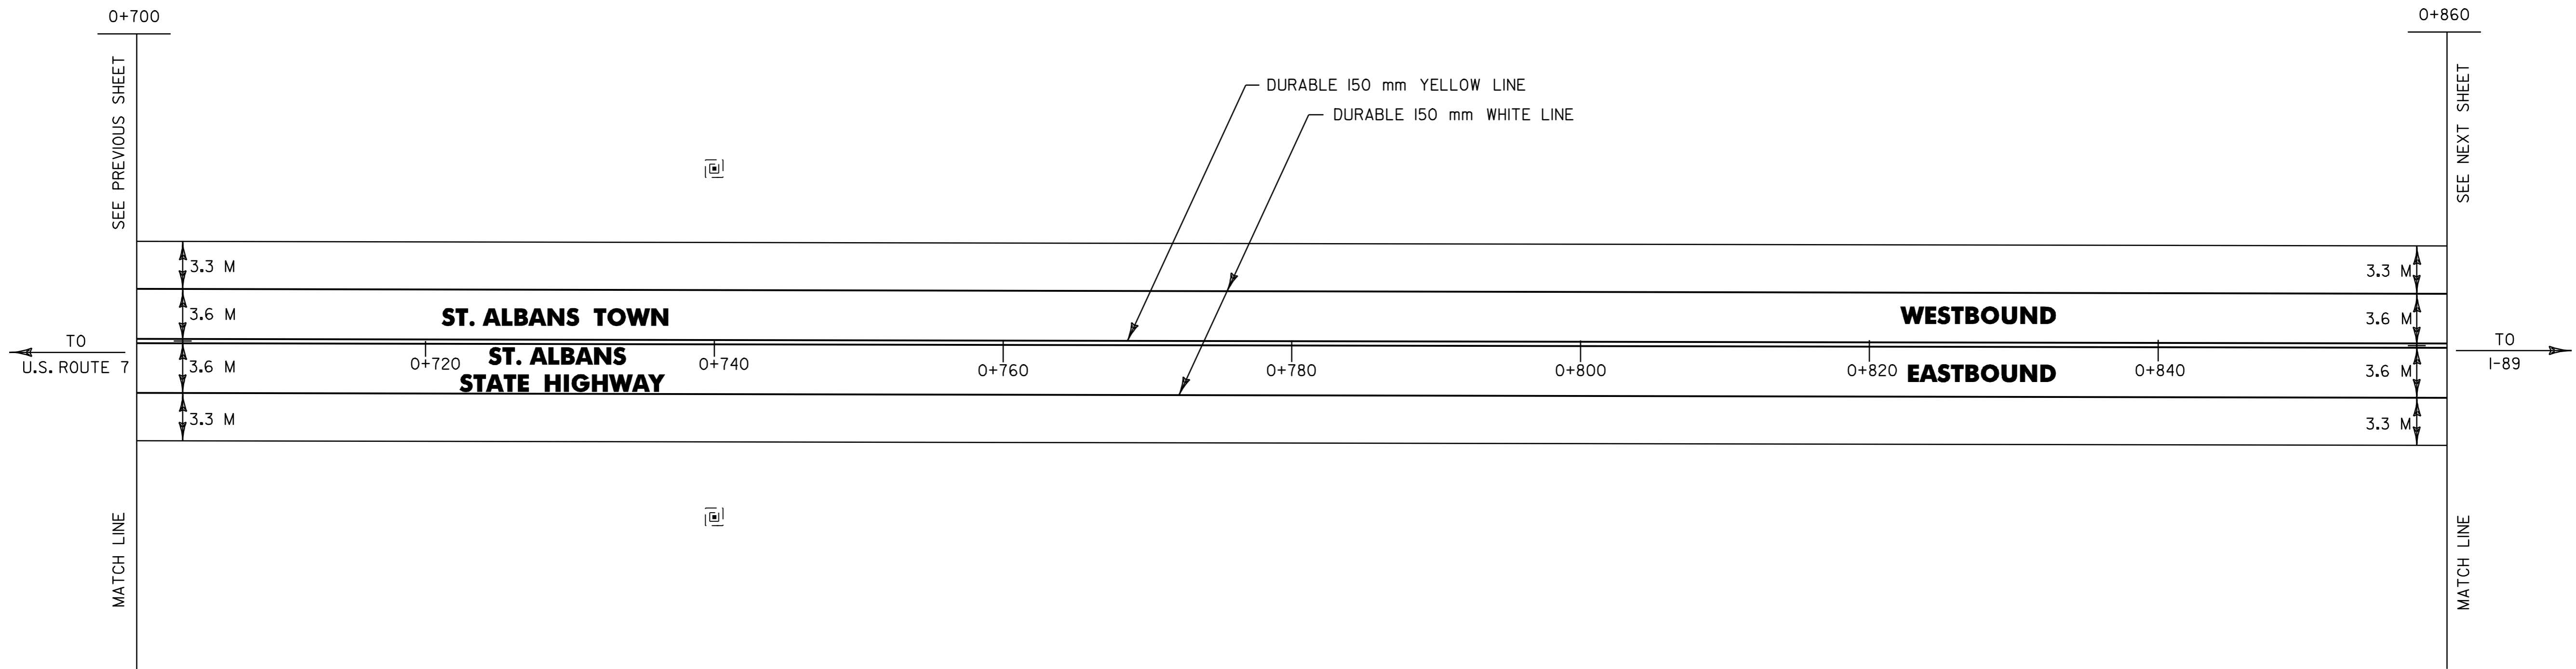

NOTE:  
 1) ALL DIMENSIONS IN MILLIMETERS EXCEPT WHERE OTHERWISE INDICATED  
 2) ALL EXISTING SIGNS NOT SHOWN SHALL BE RETAINED AS DIRECTED BY THE RESIDENT ENGINEER.

**PROJECT LAYOUT #6**

PROJECT NAME:	ST. ALBANS CITY-ST. ALBANS
PROJECT NUMBER:	STP 2204(I)S
FILE NAME:	/pave/99bl60/pbl60.dgn
PROJECT LEADER:	JLL
DESIGNED BY:	D-H
IPARM FILE NAME:	pbl6016.i
PLOT DATE:	01-FEB-2006 07:5
DRAWN BY:	D-H
CHECKED BY:	
SHEET	101 OF 105

