

TEMPORARY AND DURABLE 150 mm WHITE LINE
 STA. I+020.0 TO I+039.64, SOLID LT. & RT.


TEMPORARY AND DURABLE 150 mm YELLOW LINE
 STA. I+020.0 TO I+039.64, DOUBLE SOLID LT. & RT.

TEMPORARY AND DURABLE 300 mm YELLOW LINE
 STA. I+020.0 TO I+039.64 (DIAGONALS)

DITCH CLEANING
 STA. I+020.0 TO I+039.64, LT. (SITE 5)
 (FOR DETAILS, SEE SHEET 92)



END STP 2204(1)S
ST. ALBANS STATE HIGHWAY
ST. ALBANS TOWN
STA. I+039.64 = MM 0.646

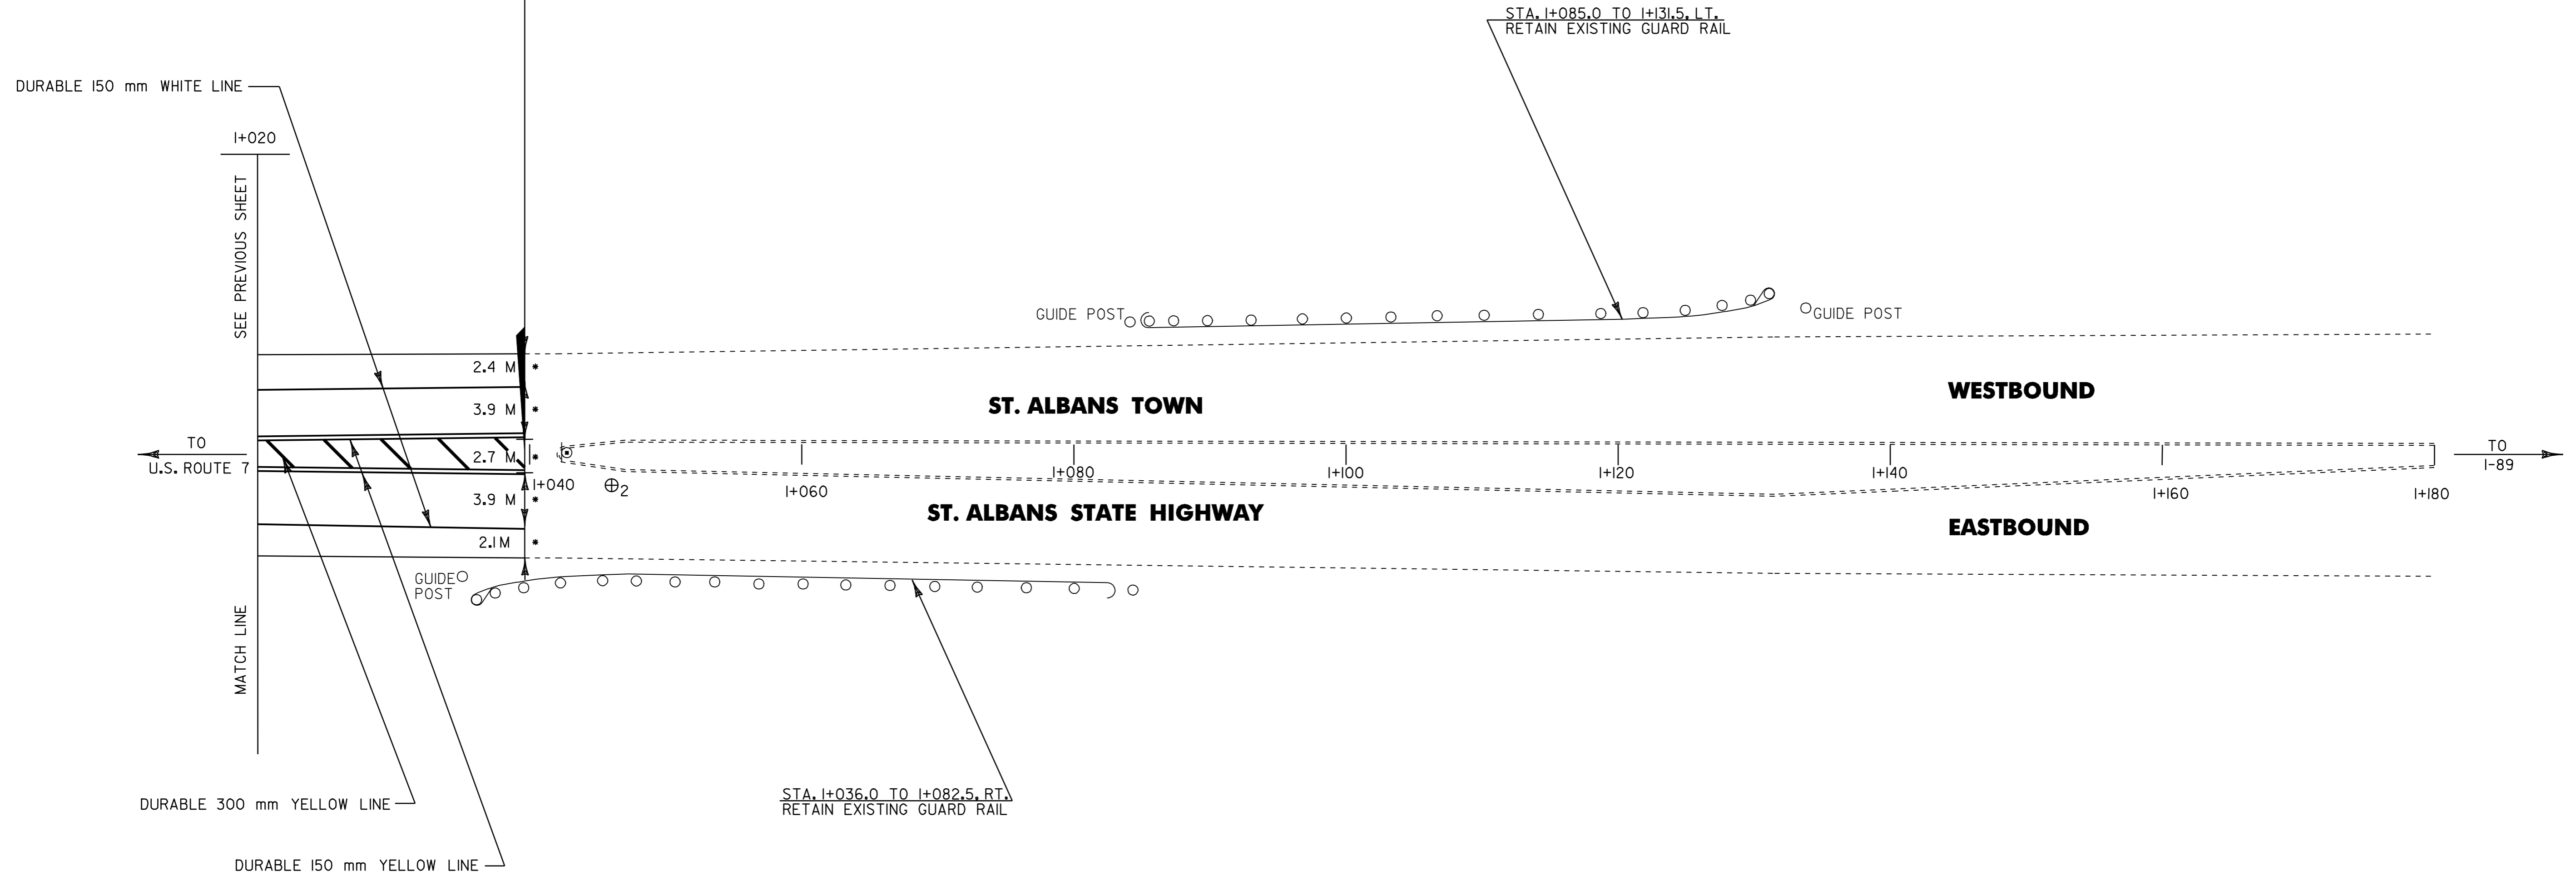

⊕ CORE LOCATION

PAVEMENT CORE DATA			
CORE #	LOCATION	DEPTH (mm)	PCC
2	I+046.I, RT.	83	NO

NOTE:
 1) ALL DIMENSIONS IN MILLIMETERS EXCEPT WHERE OTHERWISE INDICATED

2) ALL EXISTING SIGNS NOT SHOWN SHALL BE RETAINED AS DIRECTED BY THE RESIDENT ENGINEER.

* MATCH EXISTING CONDITIONS

PROJECT LAYOUT #8

PROJECT NAME: ST. ALBANS CITY-ST. ALBANS
 PROJECT NUMBER: STP 2204(1)S
 FILE NAME: /pave/99bl60/pbl60.dgn
 PROJECT LEADER: JLL
 DESIGNED BY: D-H
 IPARM FILE NAME: pbl6018.1
 PLOT DATE: 01-FEB-2006 07:5
 DRAWN BY: D-H
 CHECKED BY:
 SHEET 103 OF 105

