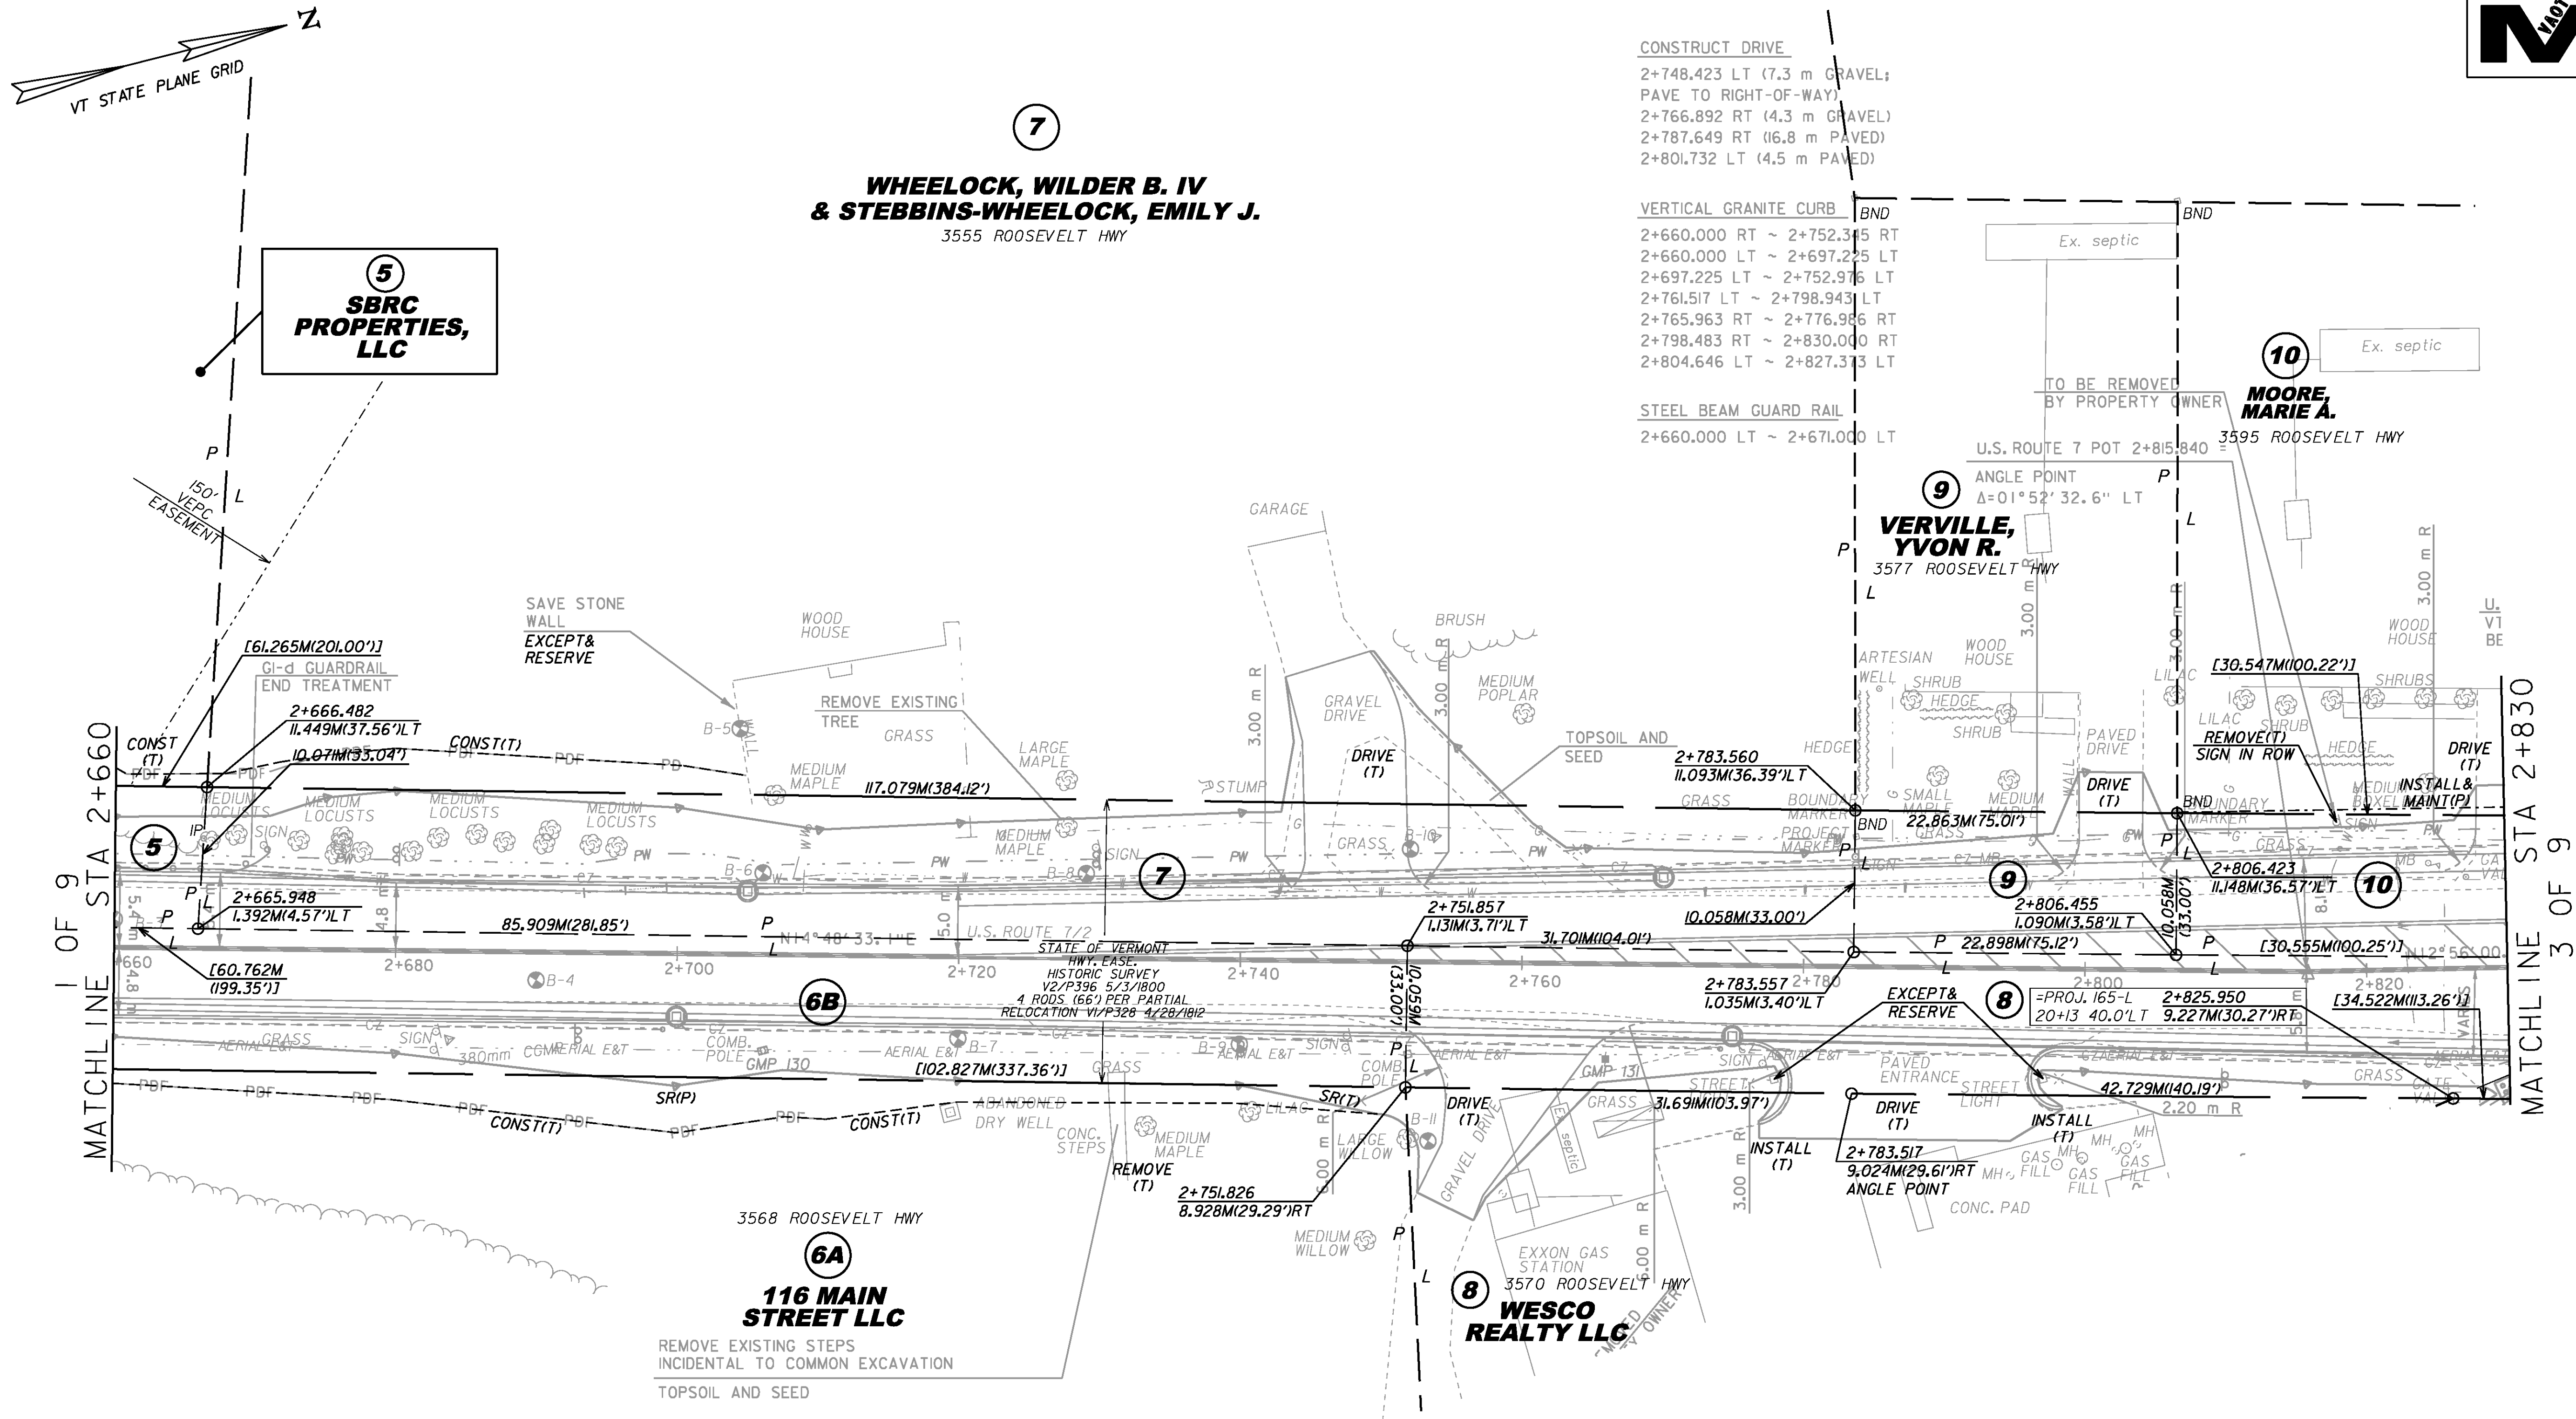


PROJECT NAME: COLCHESTER
PROJECT NUMBER: STP 5600(9)S

FILE NAME: r97d206Lay2.dgn
PROJECT LEADER: J. SCHULTZ
DESIGNED BY: D. BRYANT
ROW LAYOUT SHEET 2 OF 9

PLOT DATE: 07-MAY-2015
DRAWN BY: E. PIERCE
CHECKED BY: E. PIERCE
SHEET 11 OF 74