

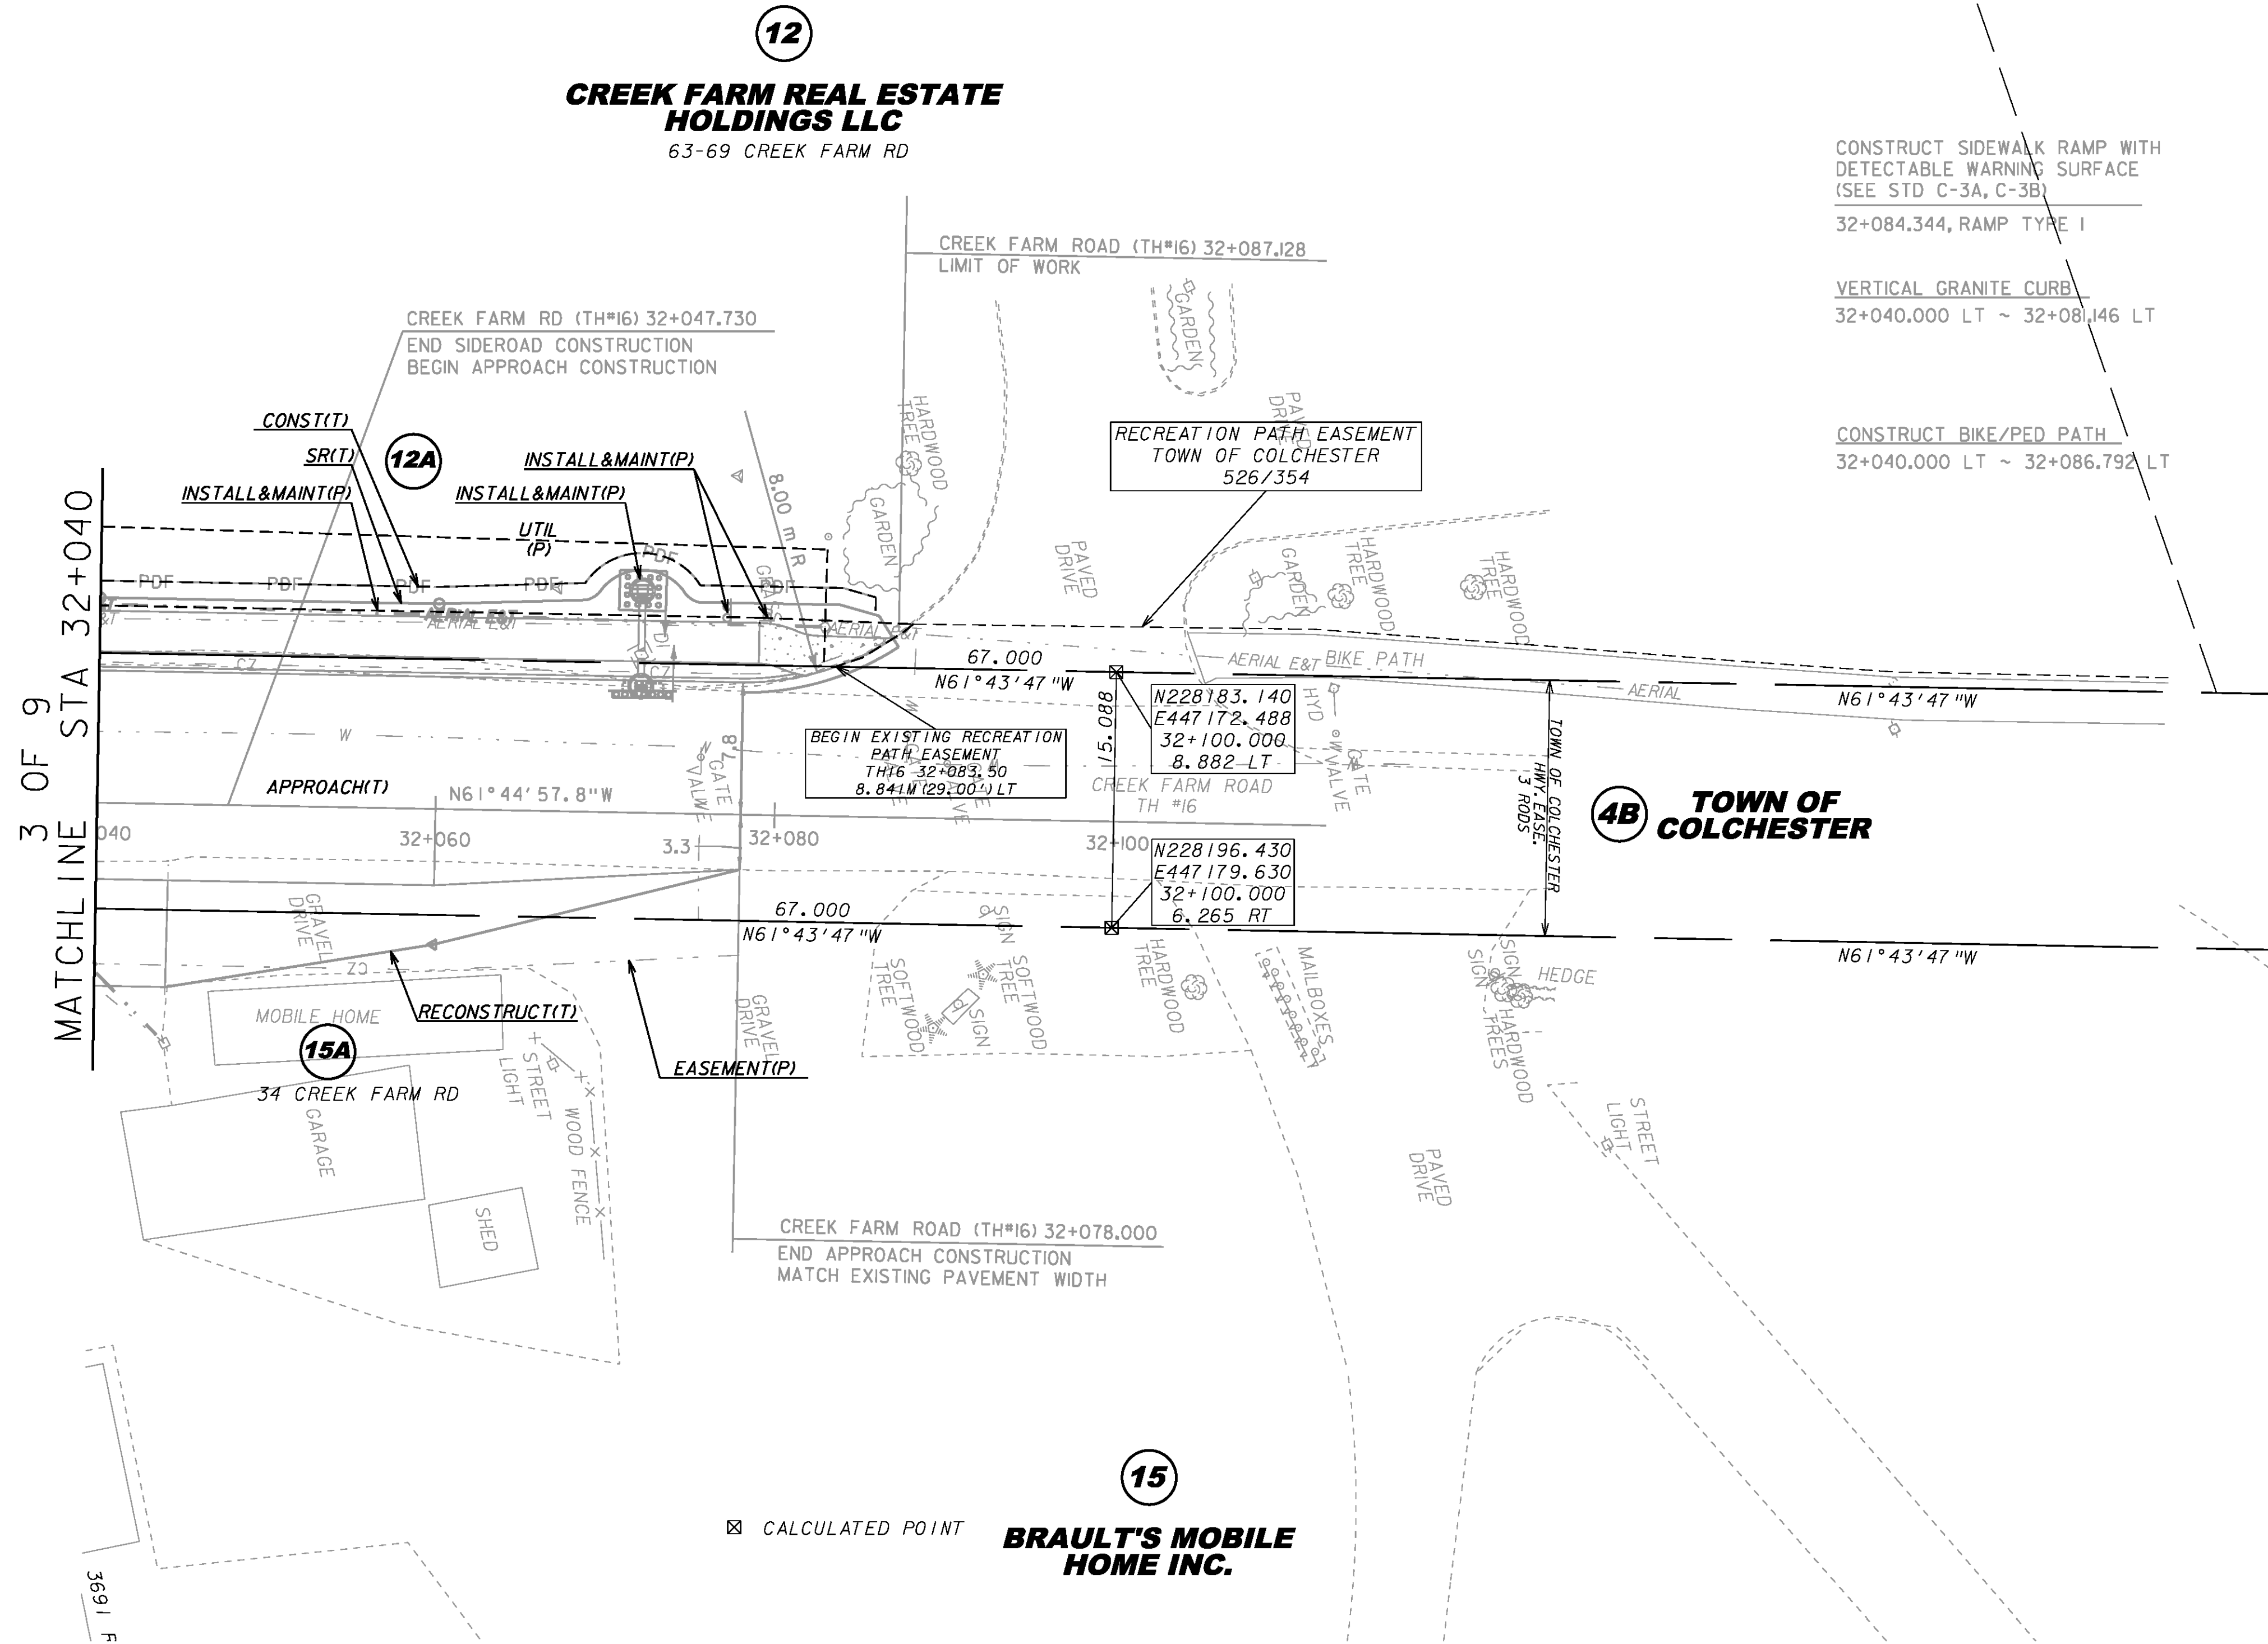


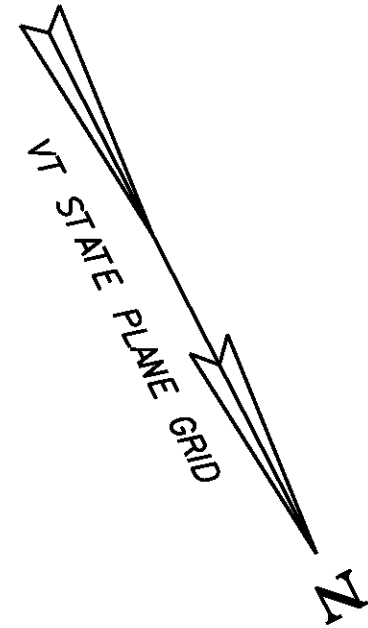

LINE SHOWN ON THIS PLAN AS EXISTING
PROPERTY LINES P/L ARE BELIEVED TO
BE ACCURATE BUT SHOULD NOT BE RELIED
UPON FOR PURPOSES UNRELATED TO THE
STATE OF VERMONT'S ADQUISITION OF LAND
AND RIGHTS FOR THIS PROJECT.

FOR R.O.W.
USE ONLY

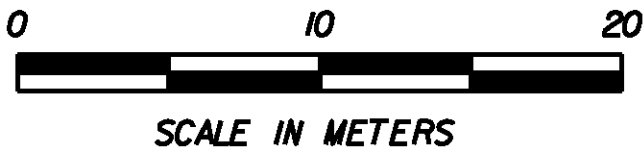

PROJECT NAME: COLCHESTER
PROJECT NUMBER: STP 5600(9)S

FILE NAME: r97d206Lay8.dgn
PROJECT LEADER: J. SCHULTZ
DESIGNED BY: D. BRYANT
ROW LAYOUT SHEET 8 OF 9

PLOT DATE: 21-FEB-2013
DRAWN BY: E. PIERCE
CHECKED BY: E. PIERCE
SHEET 17 OF 74