



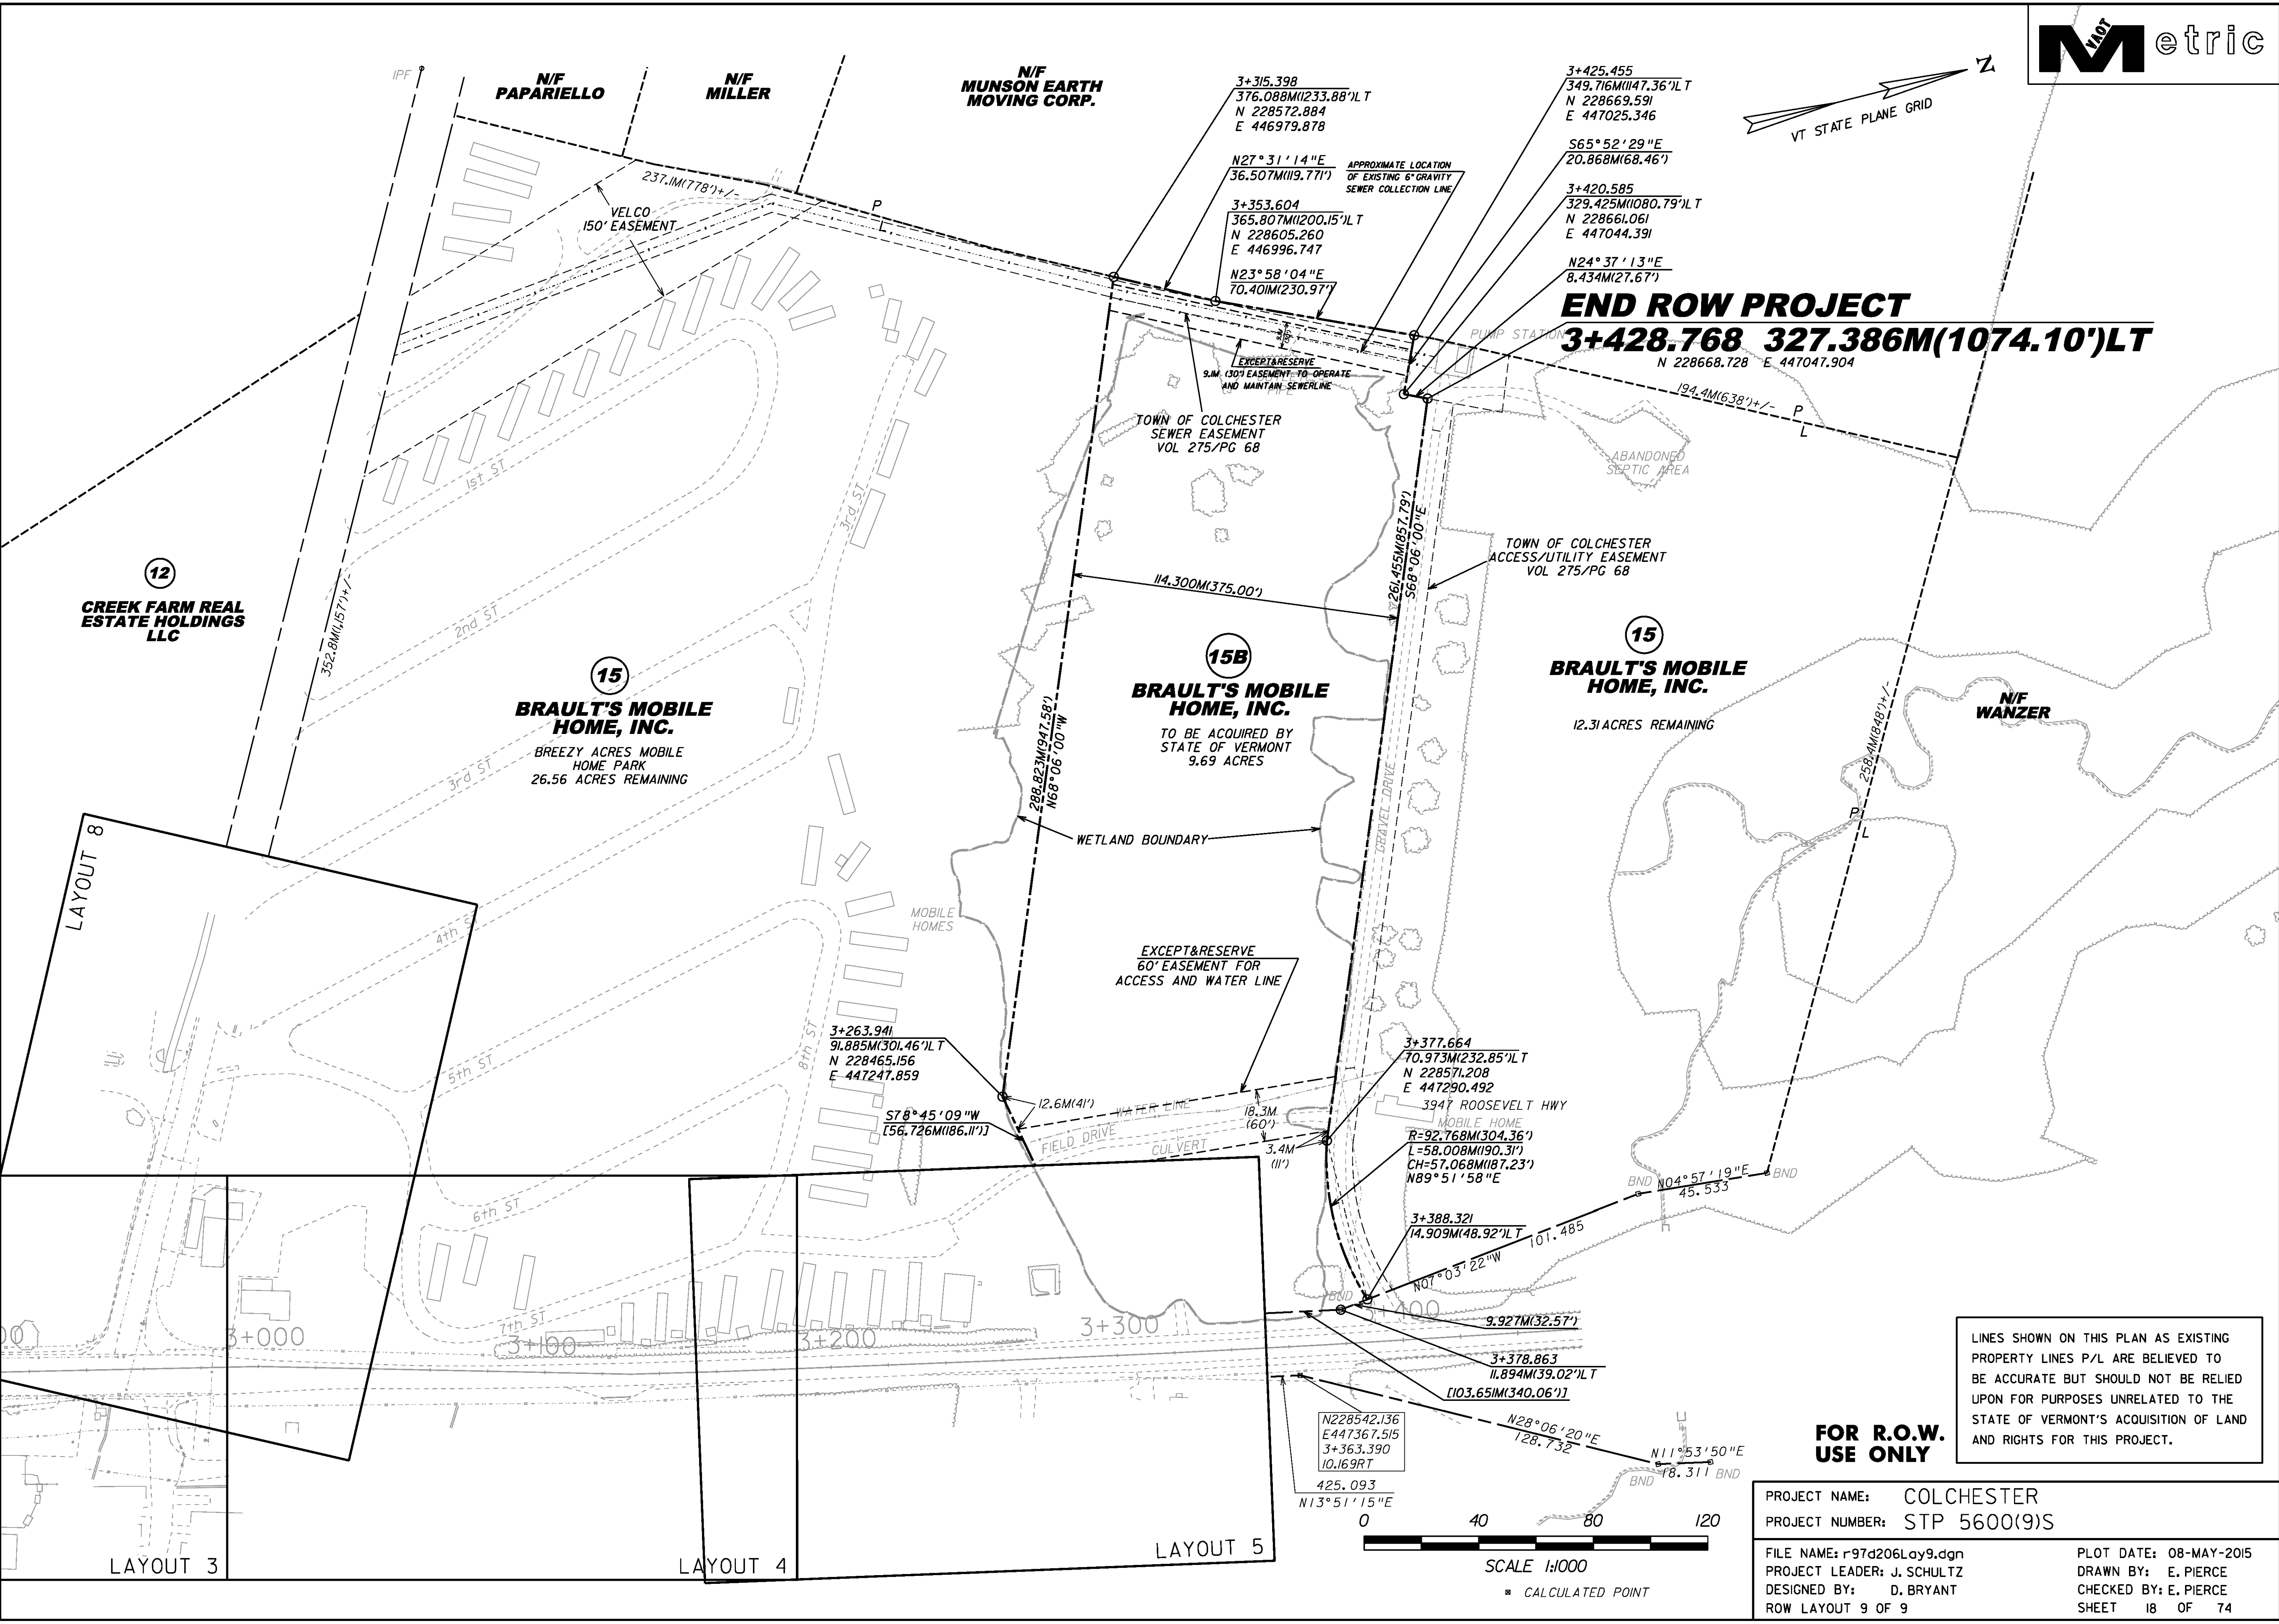

END ROW PROJECT
3+428.768 327.386M(1074.10')LT
 N 228668.728 E 447047.904

LINES SHOWN ON THIS PLAN AS EXISTING
 PROPERTY LINES P/L ARE BELIEVED TO
 BE ACCURATE BUT SHOULD NOT BE RELIED
 UPON FOR PURPOSES UNRELATED TO THE
 STATE OF VERMONT'S ACQUISITION OF LAND
 AND RIGHTS FOR THIS PROJECT.

**FOR R.O.W.
 USE ONLY**

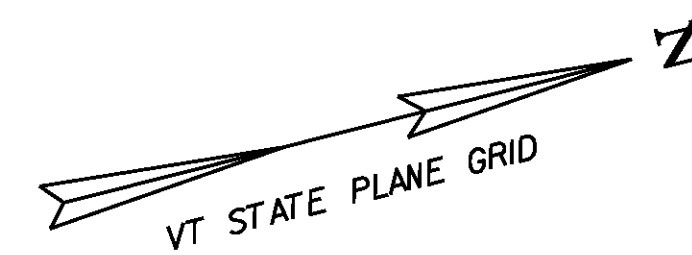

SCALE 1:1000
 ■ CALCULATED POINT

PROJECT NAME:	COLCHESTER	PLOT DATE:	08-MAY-2015
PROJECT NUMBER:	STP 5600(9)S	PROJECT LEADER:	J. SCHULTZ
FILE NAME:	r97d206Lay9.dgn	DESIGNED BY:	D. BRYANT
		FOR LAYOUT 9 OF 9	CHECKED BY: E. PIERCE
			SHEET 18 OF 74