


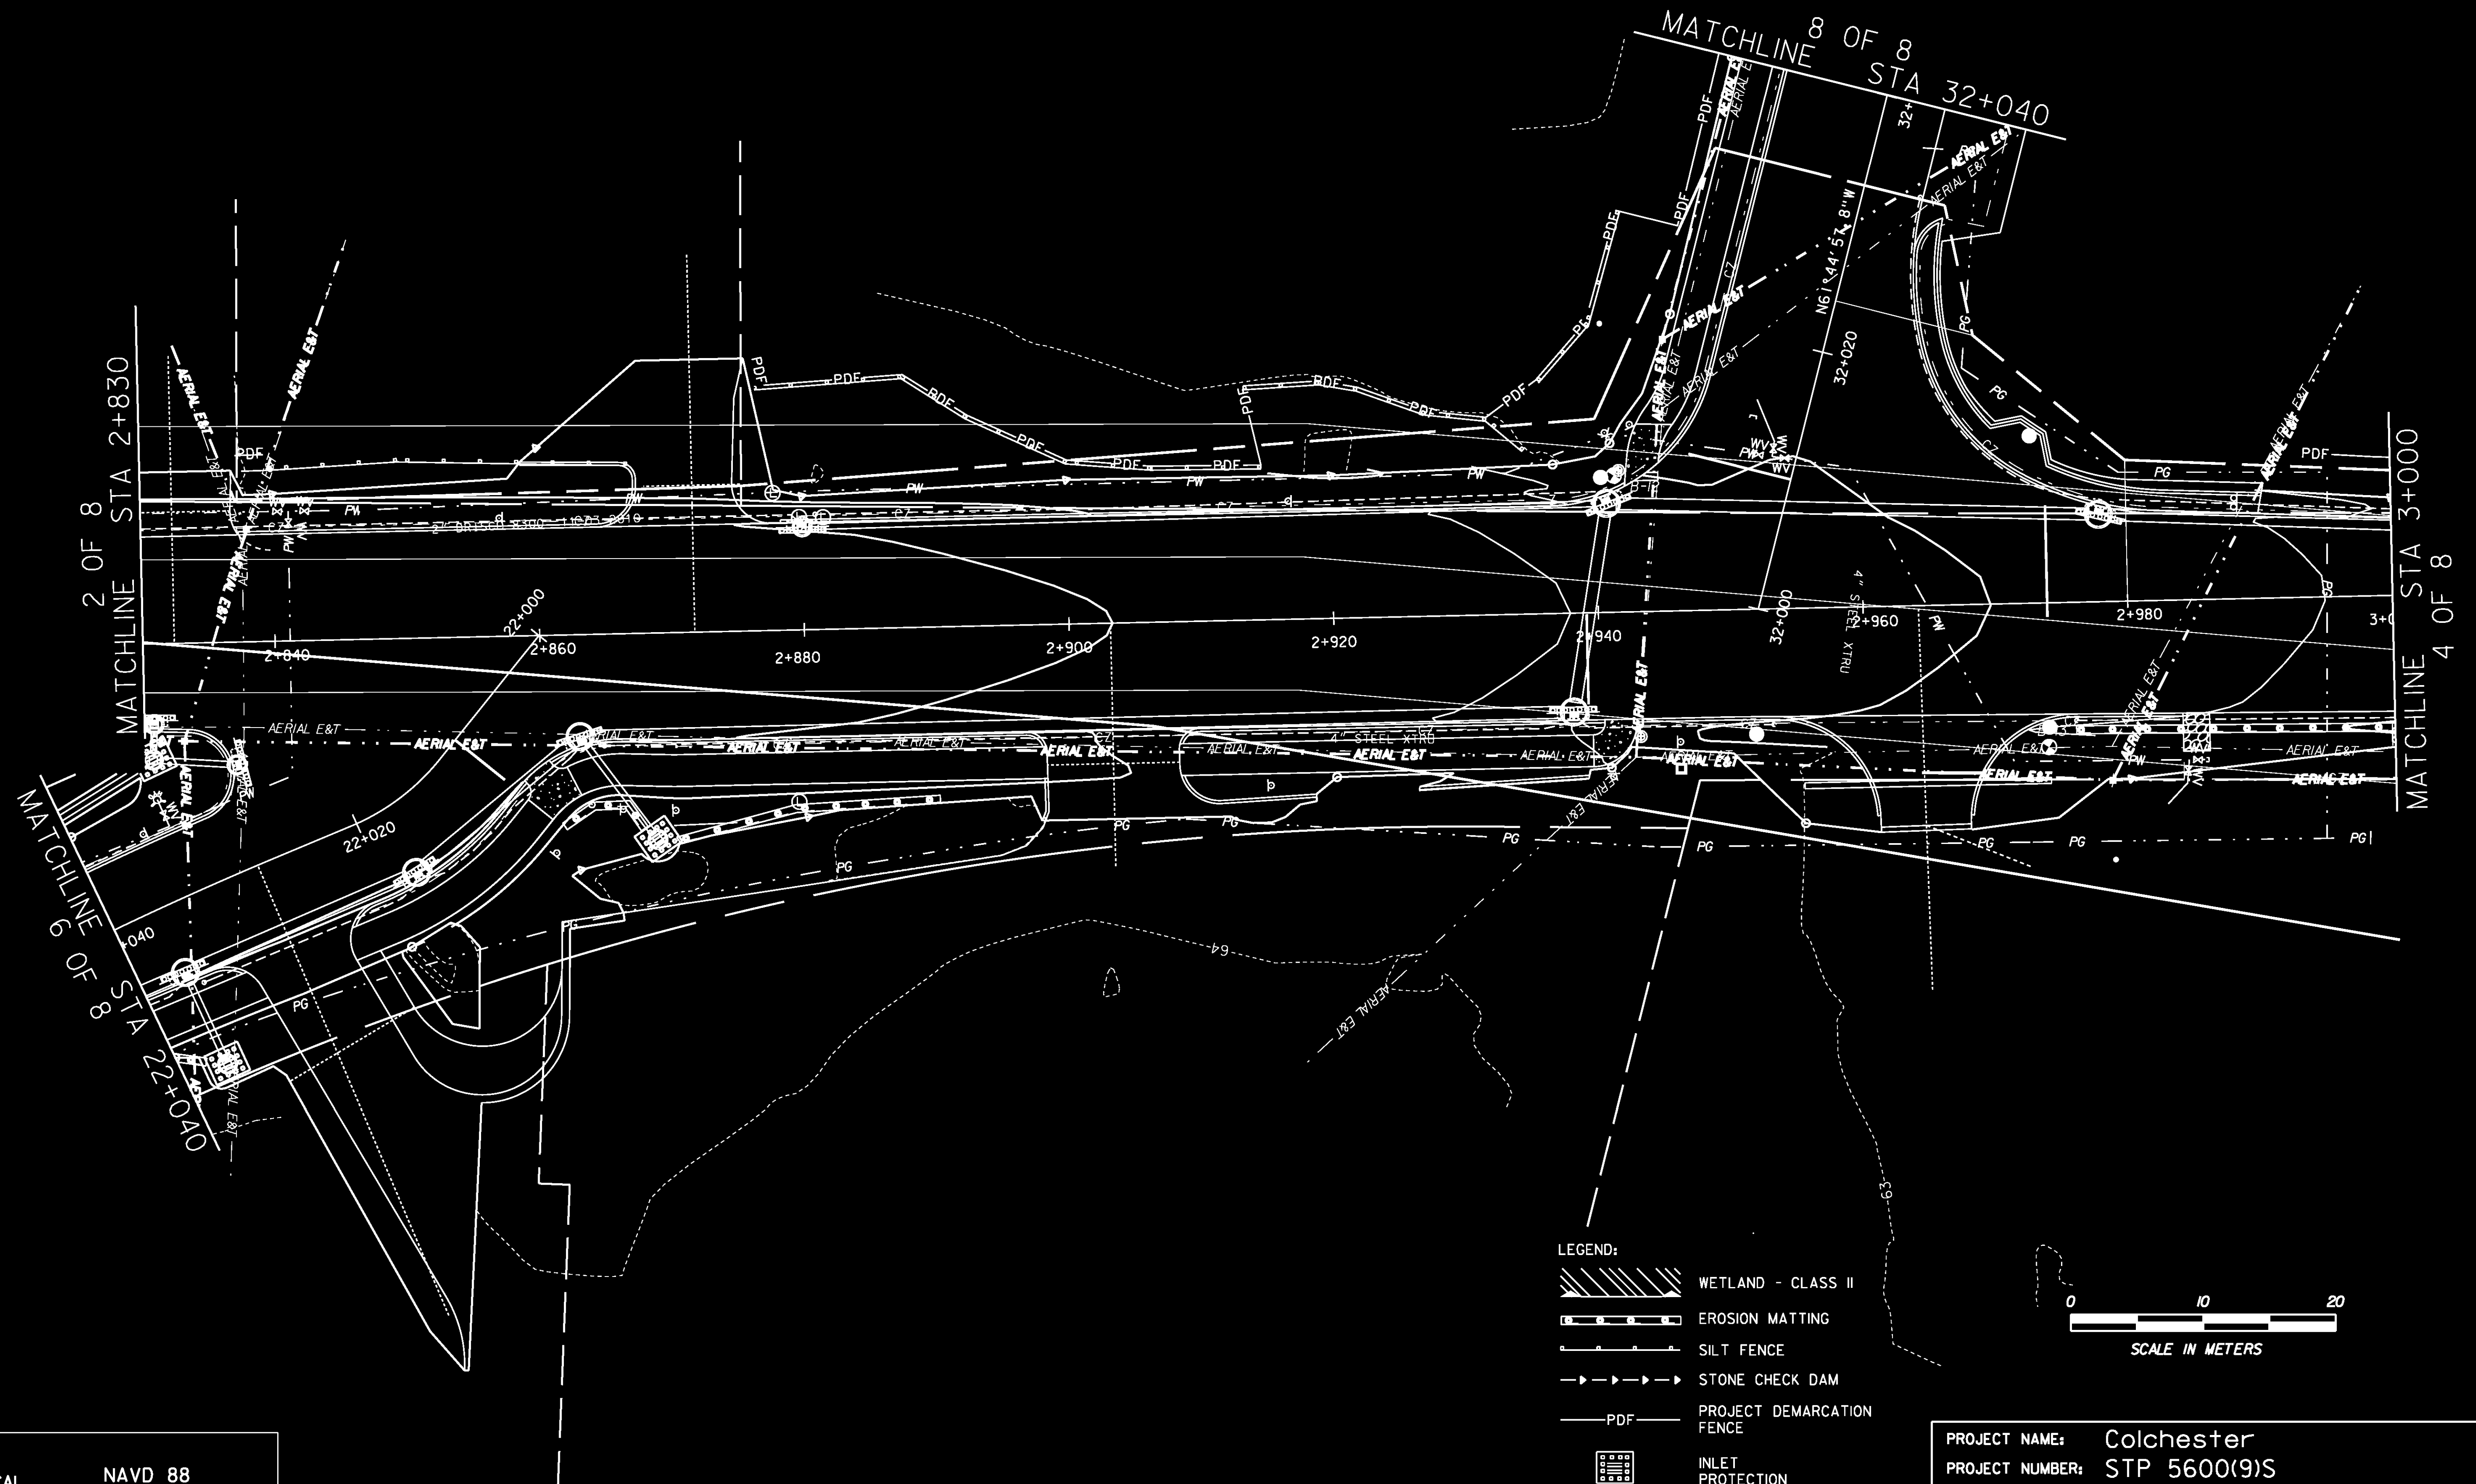

- LEGEND:
- WETLAND - CLASS II
 - EROSION MATTING
 - SILT FENCE
 - STONE CHECK DAM
 - PROJECT DEMARCATION FENCE
 - INLET PROTECTION
 - CURB INLET PROTECTION



DATUM	
VERTICAL	NAVD 88
HORIZONTAL	NAD 83/96

PROJECT NAME:	Colchester
PROJECT NUMBER:	STP 5600(9)S
FILE NAME:	r97d206ER03.dgn
PROJECT LEADER:	D Bryant
DESIGNED BY:	D Bryant
EPSC CONSTRUCTION	SHEET 3 OF 8
PLOT DATE:	21-FEB-2013
DRAWN BY:	T Kelley
CHECKED BY:	D Burhans
SHEET	51 OF 74