



PROJECT DEMARKATION FENCE (METERS)

3+000.000 LT ~ 3+015.193 LT = 15.7 m
3+025.945 RT ~ 3+170.949 RT = 150.1 m
3+081.720 LT ~ 3+180.000 LT = 99.8 m

EROSION MATTING

3+000.000 RT ~ 3+040.000 RT = 39.6 m²

STONE CHECK DAM


3+055.000 RT
3+118.600 RT

INLET PROTECTION

3+053.000, 9.0 m RT - IEA
3+117.058, 7.2 m RT - IEA

CURB INLET PROTECTION

3+053.000, 5.0 m LT - IEA
3+124.0000, 4.8 m LT - IEA

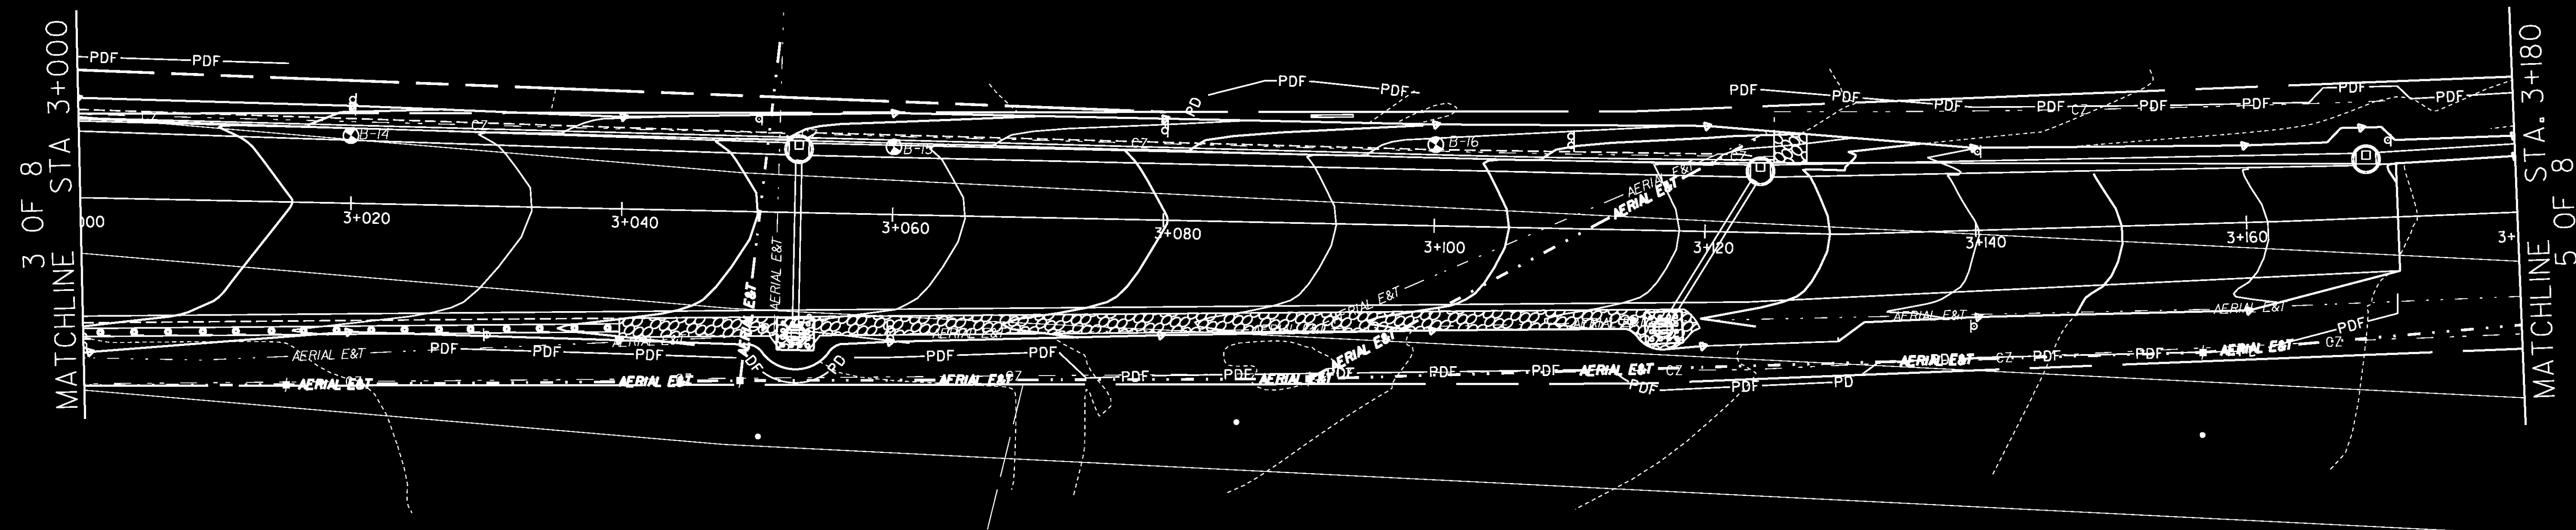

LEGEND:

- WETLAND - CLASS II
- WETLAND - CLASS III
- EROSION MATTING
- SILT FENCE
- STONE CHECK DAM
- PROJECT DEMARCATION FENCE
- INLET PROTECTION
- CURB INLET PROTECTION



DATUM
VERTICAL NAVD 88
HORIZONTAL NAD 83/96

PROJECT NAME: Colchester
PROJECT NUMBER: STP 5600(9)S
FILE NAME: r97d206ER04.dgn
PROJECT LEADER: D Bryant
DESIGNED BY: D Bryant
EPSC CONSTRUCTION SHEET 4 OF 8
PLOT DATE: 21-FEB-2013
DRAWN BY: T Kelley
CHECKED BY: D Burhans
SHEET 52 OF 74