


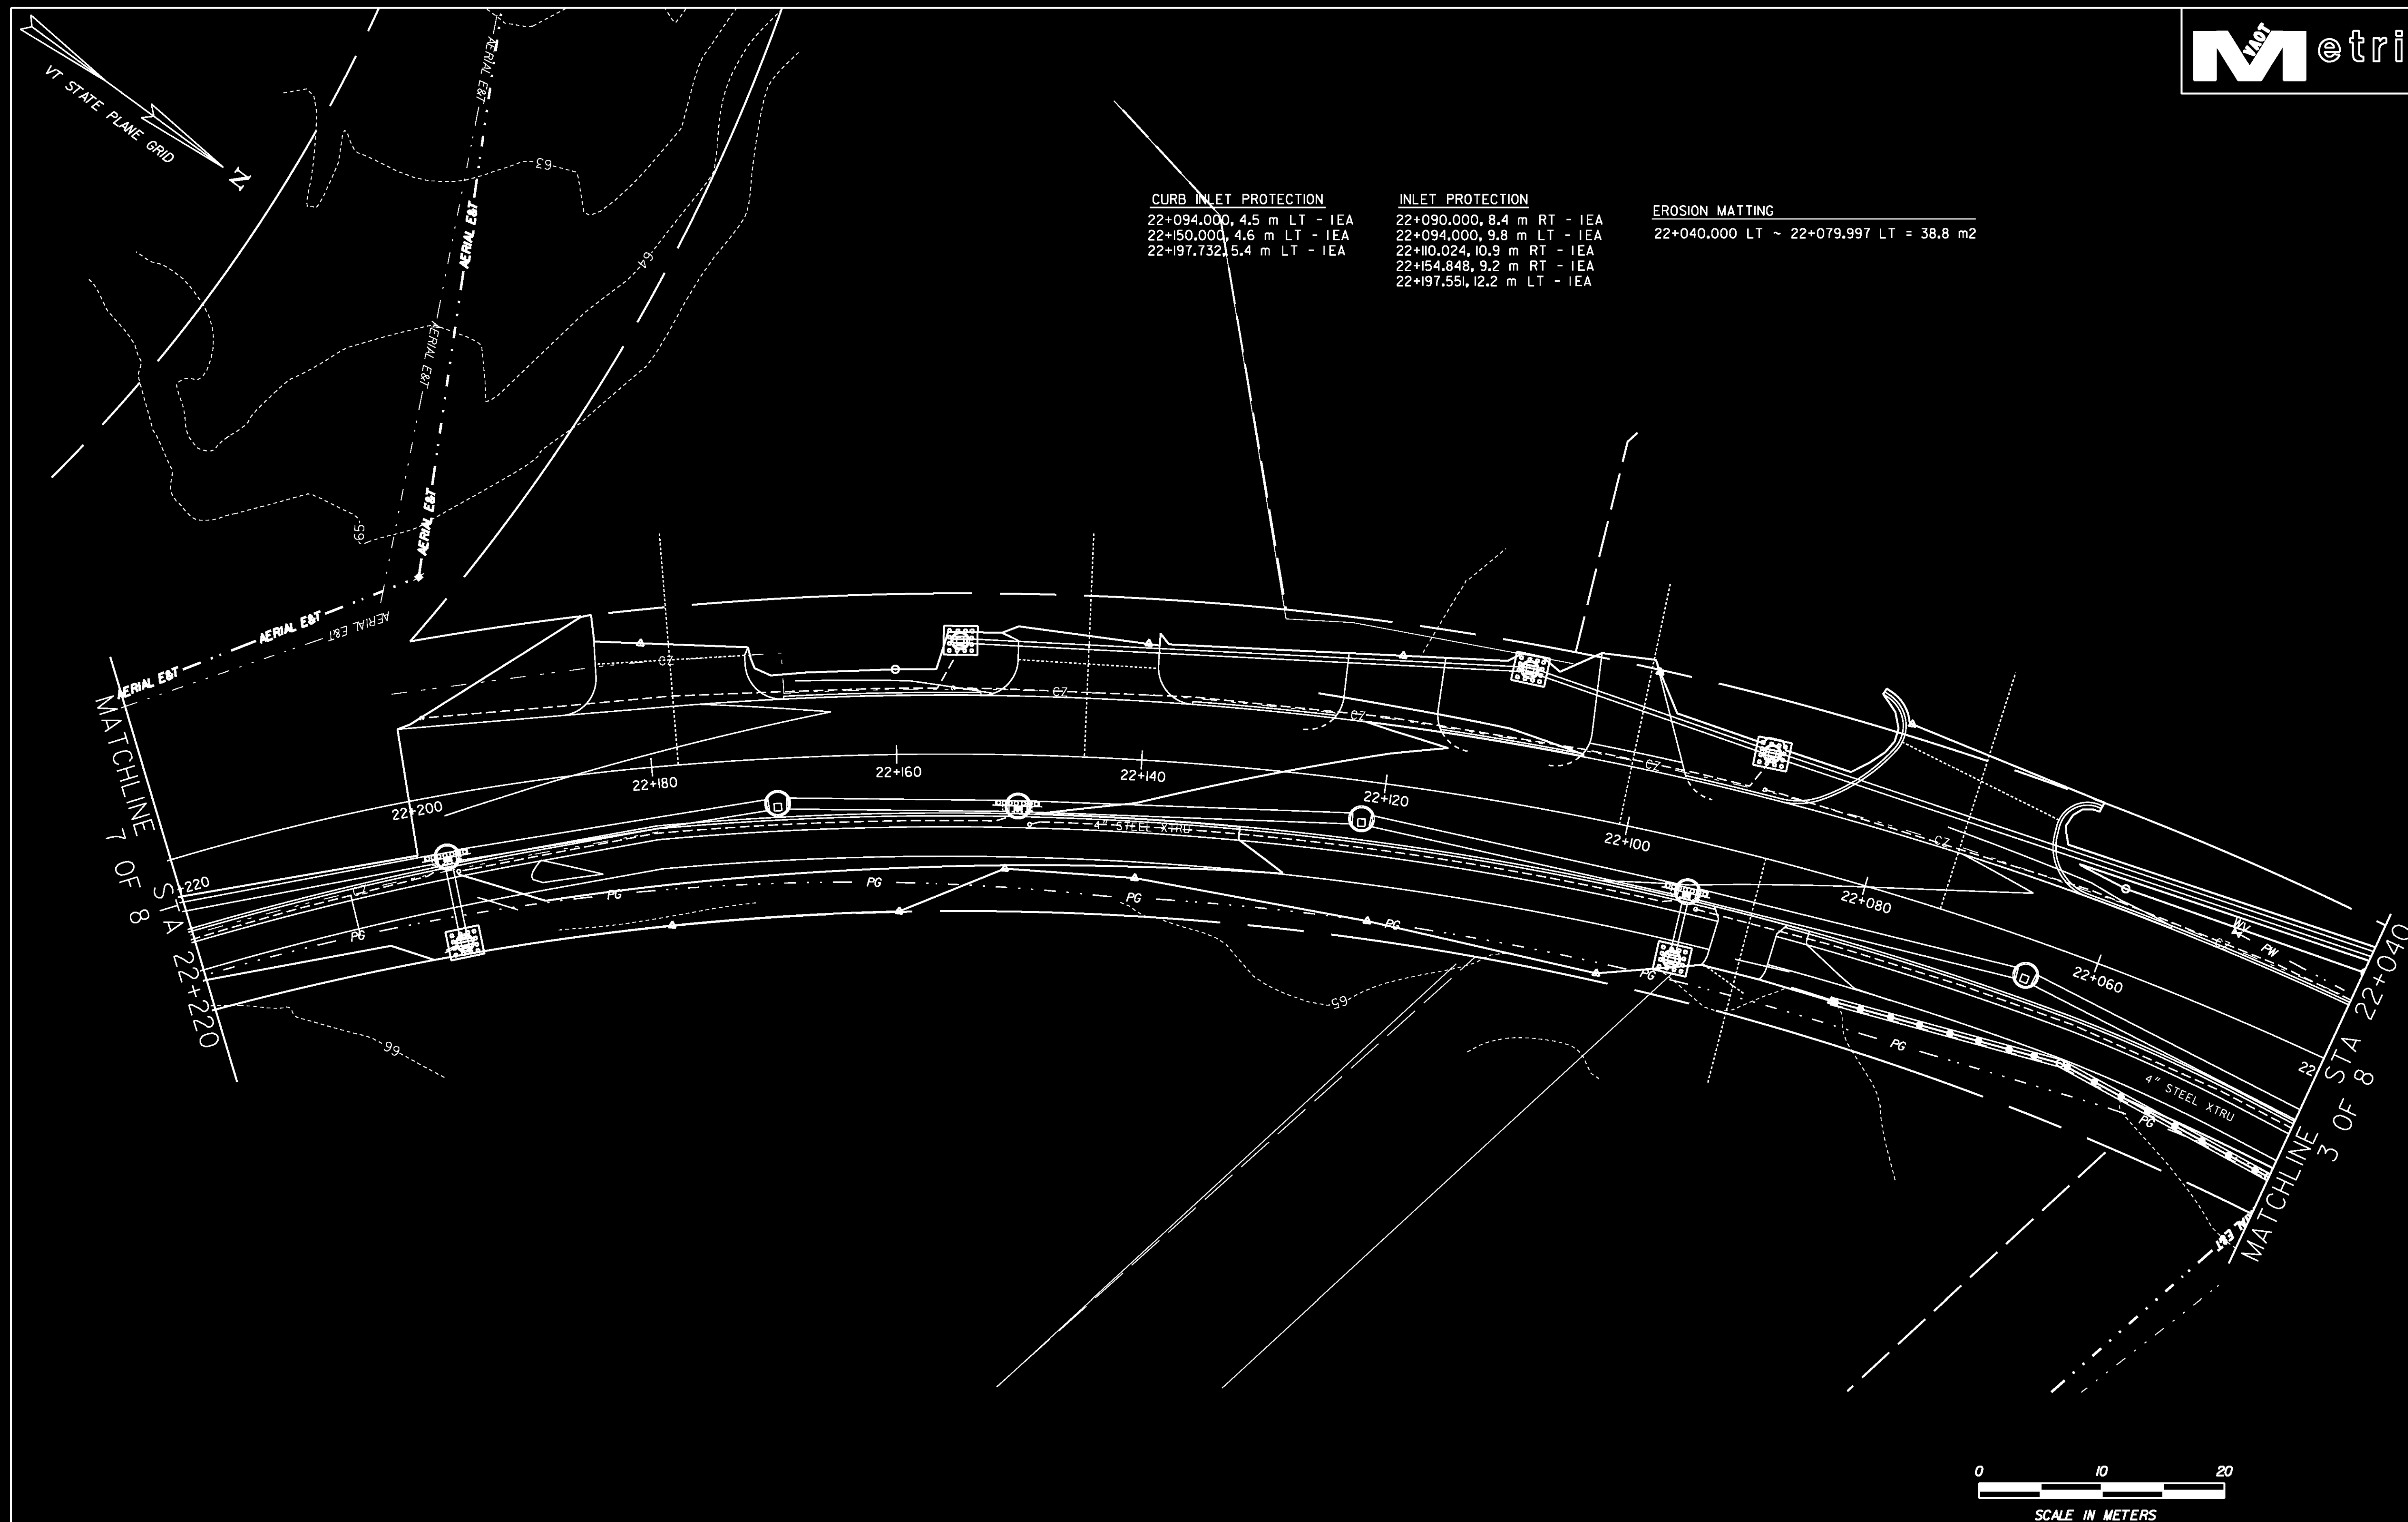

DATUM

VERTICAL NAVD 88

HORIZONTAL NAD 83/96

PROJECT NAME: Colchester

PROJECT NUMBER: STP 5600(9)S

FILE NAME: r97d206ER06.dgn

PROJECT LEADER: D Bryant

DESIGNED BY: D Bryant

EPSC CONSTRUCTION SHEET 6 OF 8

PLOT DATE: 21-FEB-2013

DRAWN BY: T Kelley

CHECKED BY: D Burhans

SHEET 54 OF 74