

646.60 TEMPORARY 100 mm WHITE LINE

SWLL
2+525.000 RT ~ 2+565.700 RT 40.7 m

646.61 TEMPORARY 100 mm YELLOW LINE

DYL
2+500.000 BL ~ 2+565.500 BL 131.0 m
2+615.000 BL ~ 2+660.000 BL 90.0 m
BAY ROAD 40+015.400 BL ~ 40+065.000 BL 103.0 m
VT. RTE 127 50+020.000 BL ~ 50+052.500 BL 65.0 m

646.66 TEMPORARY 600 mm STOP BAR

SL
2+565.500 RT 8.0 m
2+614.900 LT 6.2 m
BAY ROAD 40+015.400 LT 9.3 m
VT. RTE 127 50+020.000 BL ~ 50+027.500 LT 14.3 m

PAVEMENT MARKING ABBREVIATIONS

SWEL 100 mm SOLID WHITE EDGE LINE
SYEL 100 mm SOLID YELLOW EDGE LINE
SWLL 100 mm SOLID WHITE LANE LINE
BWLL 100 mm BROKEN WHITE LANE LINE
DOTWL 100 mm DOTTED WHITE LINE
DYL 100 mm DOUBLE YELLOW LINE
YTL 200 mm YELLOW TRANSVERSE LINE
WTL 200 mm WHITE TRANSVERSE LINE
SL 600 mm STOP LINE
SWI SOLID WHITE PAINT ISLAND

* 3000 mm C-C @ 45°


SIGN LEGEND:

--- - EXISTING SIGN ASSEMBLY
--- - NEW SIGN ASSEMBLY
R - EXISTING TO BE REMOVED
N - NEW
RET - EXISTING SIGN TO REMAIN
R&S - REMOVE AND SALVAGE
RO - EXISTING TO BE REMOVED BY OTHERS

Metric


GENERAL NOTES:

1. FOR PAVEMENT MARKING DETAILS SEE VAOT STANDARD SHEET E-192.
2. FOR TYPICAL SPACING OF LETTERS AND SYMBOLS SEE VAOT STANDARD SHEET E-191 AND E-193.

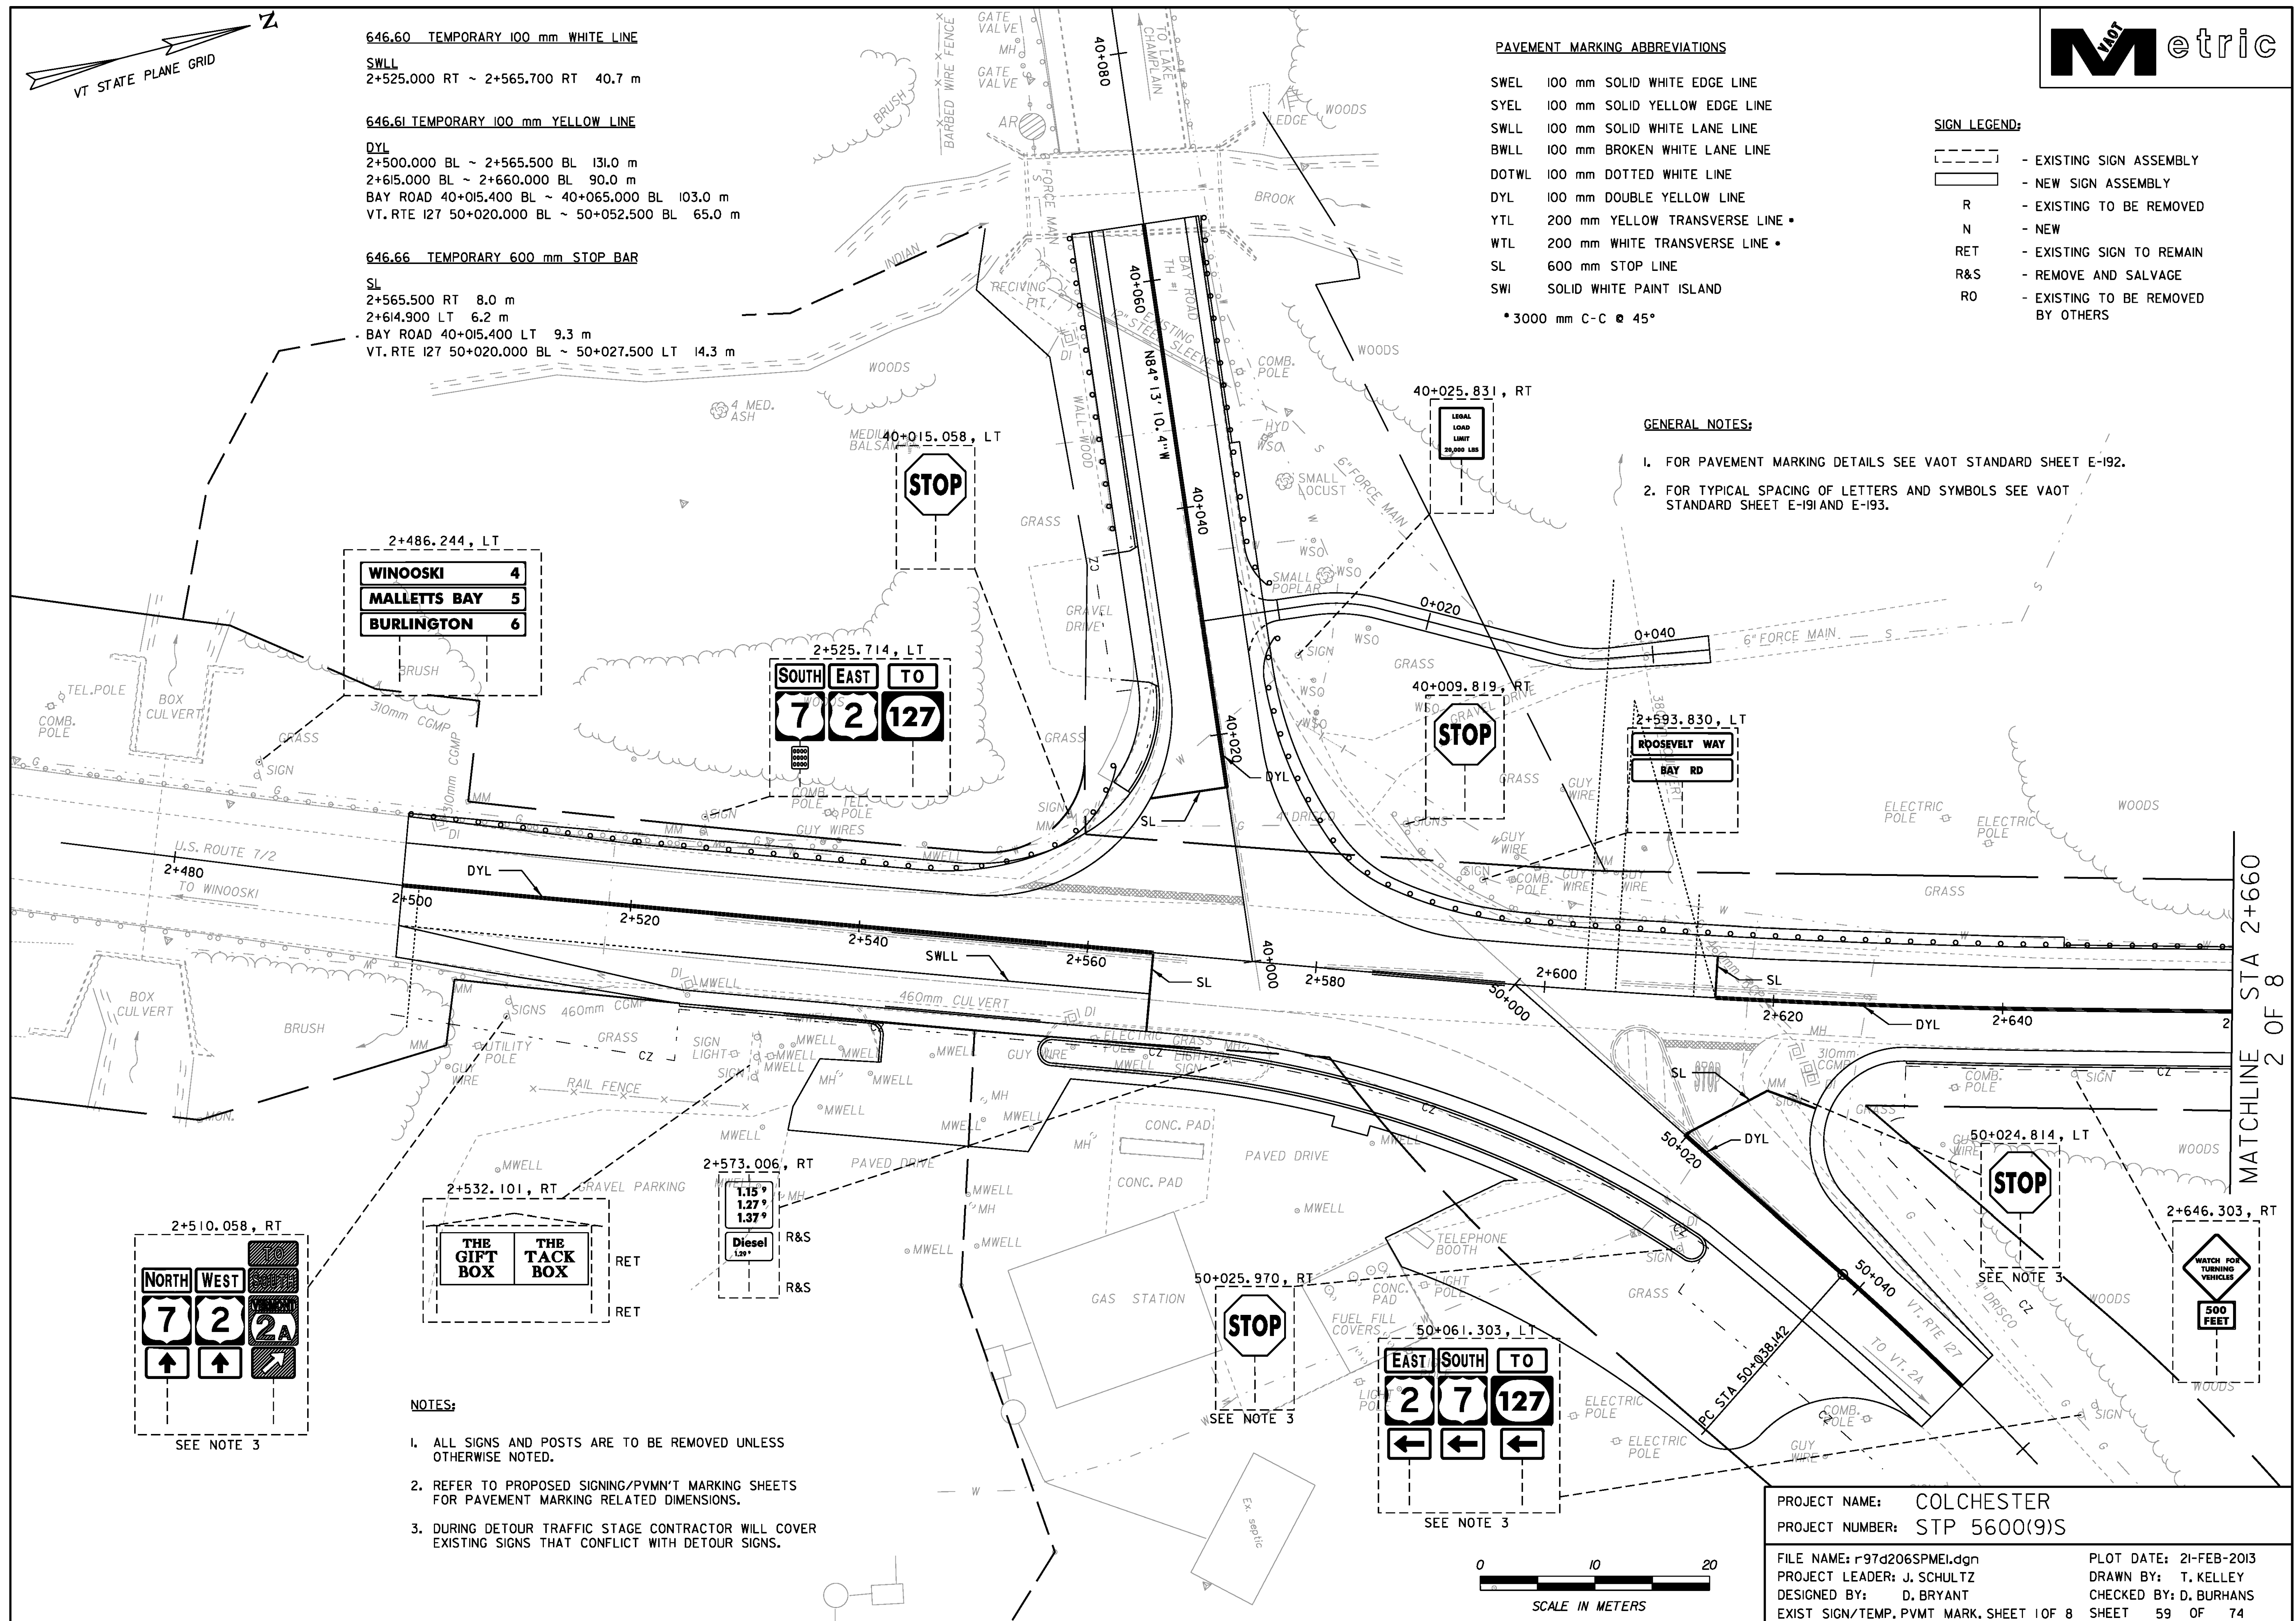

NOTES:

1. ALL SIGNS AND POSTS ARE TO BE REMOVED UNLESS OTHERWISE NOTED.
2. REFER TO PROPOSED SIGNING/PVMT MARKING SHEETS FOR PAVEMENT MARKING RELATED DIMENSIONS.
3. DURING DETOUR TRAFFIC STAGE CONTRACTOR WILL COVER EXISTING SIGNS THAT CONFLICT WITH DETOUR SIGNS.

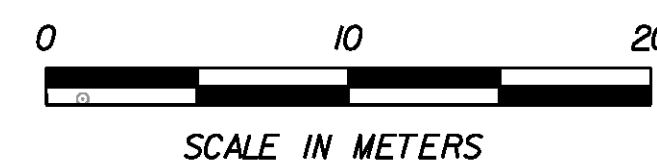

PROJECT NAME: COLCHESTER
PROJECT NUMBER: STP 5600(9)S

FILE NAME: r97d206SPME1.dgn
PROJECT LEADER: J. SCHULTZ
DESIGNED BY: D. BRYANT
EXIST SIGN/TEMP. PVMT MARK, SHEET 1 OF 8

PLOT DATE: 21-FEB-2013
DRAWN BY: T. KELLEY
CHECKED BY: D. BURHANS
SHEET 59 OF 74

MATCHLINE STA 2+660
2 OF 8