



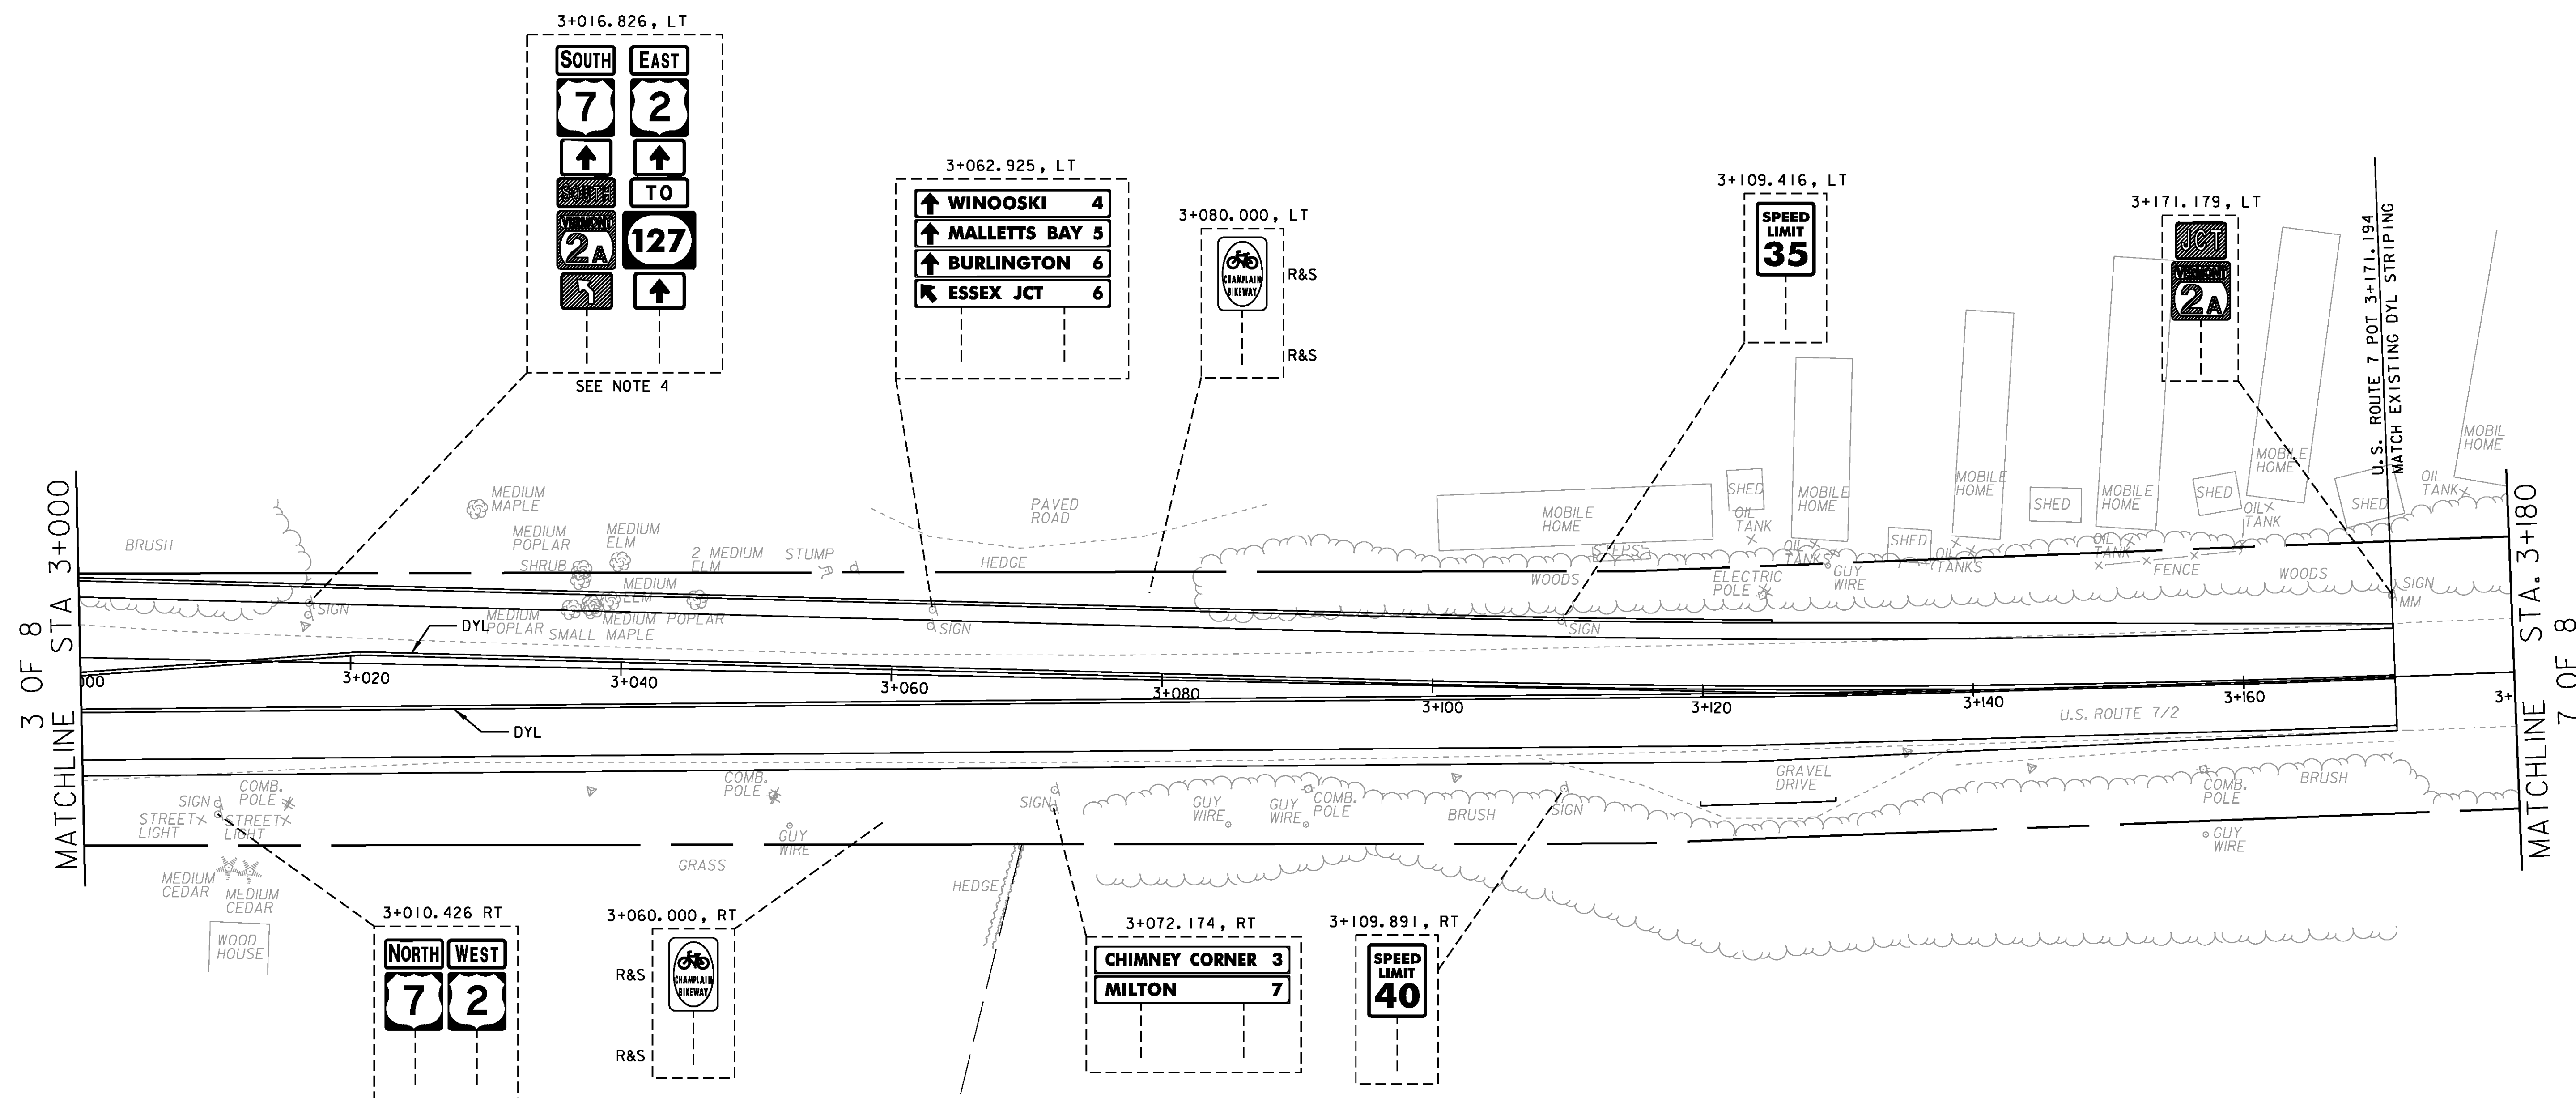

- NOTES:
1. ALL SIGNS AND POSTS ARE TO BE REMOVED UNLESS OTHERWISE NOTED.
  2. FOR ABBREVIATIONS, LEGENDS AND ADDITIONAL NOTES, SEE EXISTING SIGNING/PVMT MARKING SHEET 1 OF 8.
  3. REFER TO PROPOSED SIGNING/PVMT MARKING SHEETS FOR PAVEMENT MARKING RELATED DIMENSIONS.
  4. DURING DETOUR TRAFFIC STAGE CONTRACTOR WILL COVER EXISTING SIGNS THAT CONFLICT WITH DETOUR SIGNS.

646.6' TEMPORARY 100 mm YELLOW LINE  
DYL  
3+000.000 RT ~ 3+171.200 BL 342.0 m  
3+000.000 RT ~ 3+142.200 BL 284.1 m

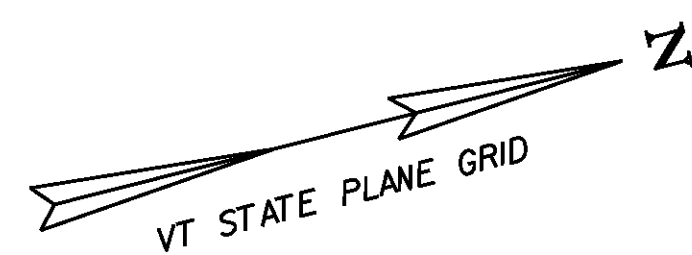

|                                                         |                        |
|---------------------------------------------------------|------------------------|
| PROJECT NAME: COLCHESTER                                |                        |
| PROJECT NUMBER: STP 5600(9)S                            |                        |
| FILE NAME: r97d206SPME4.dgn                             | PLOT DATE: 21-FEB-2013 |
| PROJECT LEADER: J. SCHULTZ                              | DRAWN BY: T. KELLEY    |
| DESIGNED BY: D. BRYANT                                  | CHECKED BY: D. BURHANS |
| EXIST SIGN/TEMP. PVMT MARK, SHEET 4 OF 8 SHEET 62 OF 74 |                        |