
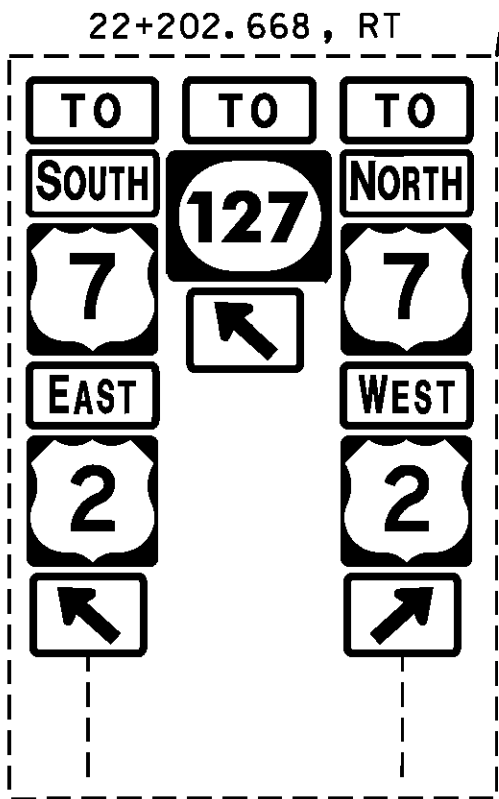


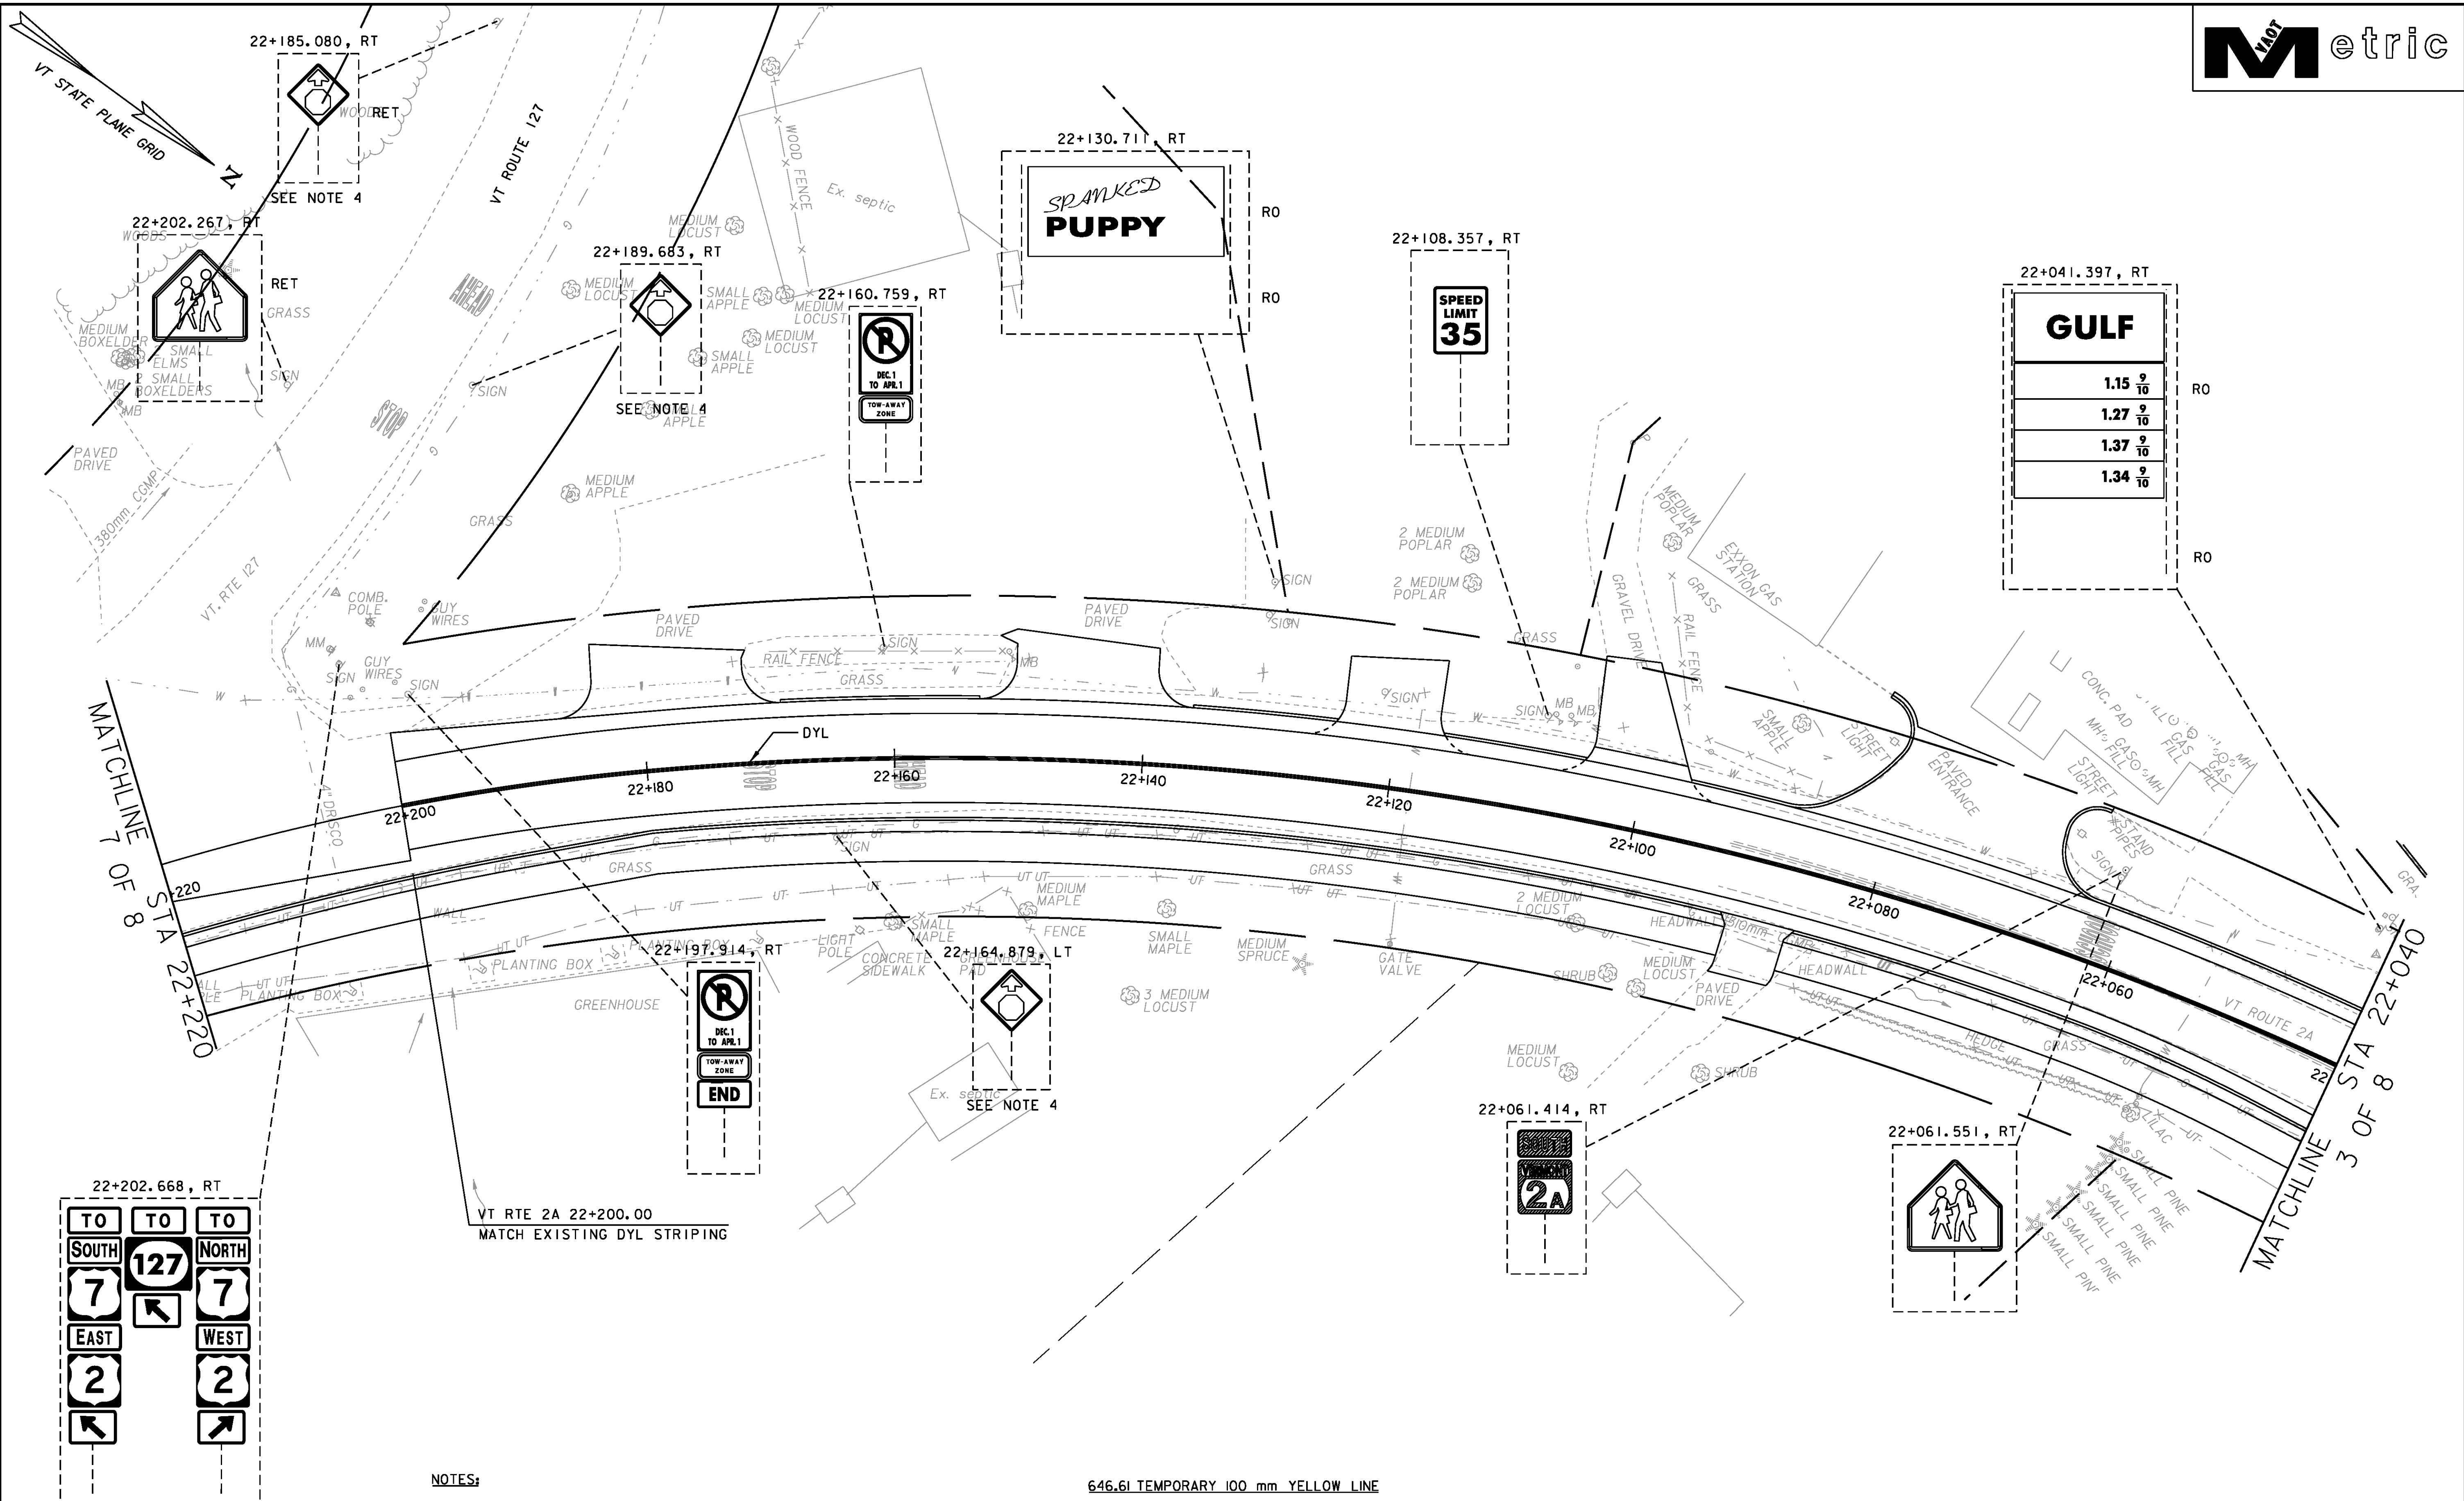


NOTES:

- ALL SIGNS AND POSTS ARE TO BE REMOVED UNLESS OTHERWISE NOTED.
- FOR ABBREVIATIONS, LEGENDS AND ADDITIONAL NOTES, SEE EXISTING SIGNING/PVMT MARKING SHEET 1 OF 8.
- REFER TO PROPOSED SIGNING/PVMT MARKING SHEETS FOR PAVEMENT MARKING RELATED DIMENSIONS.
- DURING DETOUR TRAFFIC STAGE CONTRACTOR WILL COVER EXISTING SIGNS THAT CONFLICT WITH DETOUR SIGNS.

646.61 TEMPORARY 100 mm YELLOW LINE

DYL
22+040.000 CL ~ 22+200.000 CL 320.0 m

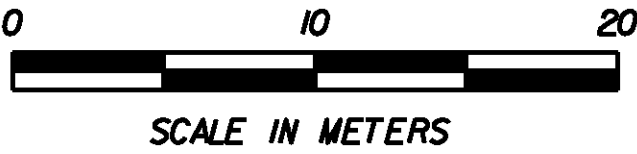

PROJECT NAME: COLCHESTER
PROJECT NUMBER: STP 5600(9)S

FILE NAME: r97d206SPME6.dgn
PROJECT LEADER: J. SCHULTZ
DESIGNED BY: D. BRYANT
EXIST SIGN/TEMP, PVMT MARK, SHEET 6 OF 8 SHEET 64 OF 74

PLOT DATE: 21-FEB-2013
DRAWN BY: T. KELLEY
CHECKED BY: D. BURHANS