


646.40 DURABLE 100 mm WHITE LINE
2+660.000 RT ~ 2+830.000 RT 170.2 m (EDGE LINE)
2+660.000 LT ~ 2+830.000 LT 169.8 m (EDGE LINE)

646.41 DURABLE 100 mm YELLOW LINE
2+660.000 BL ~ 2+830.000 BL 272.5 m (CENTER LINE)
2+727.331 BL ~ 2+830.000 LT 272.56 m (LANE LINE)

646.43 DURABLE 200 mm YELLOW LINE
2+744.919 LT ~ 2+830.000 LT 56.4 m (TRANSVERSE LINES)

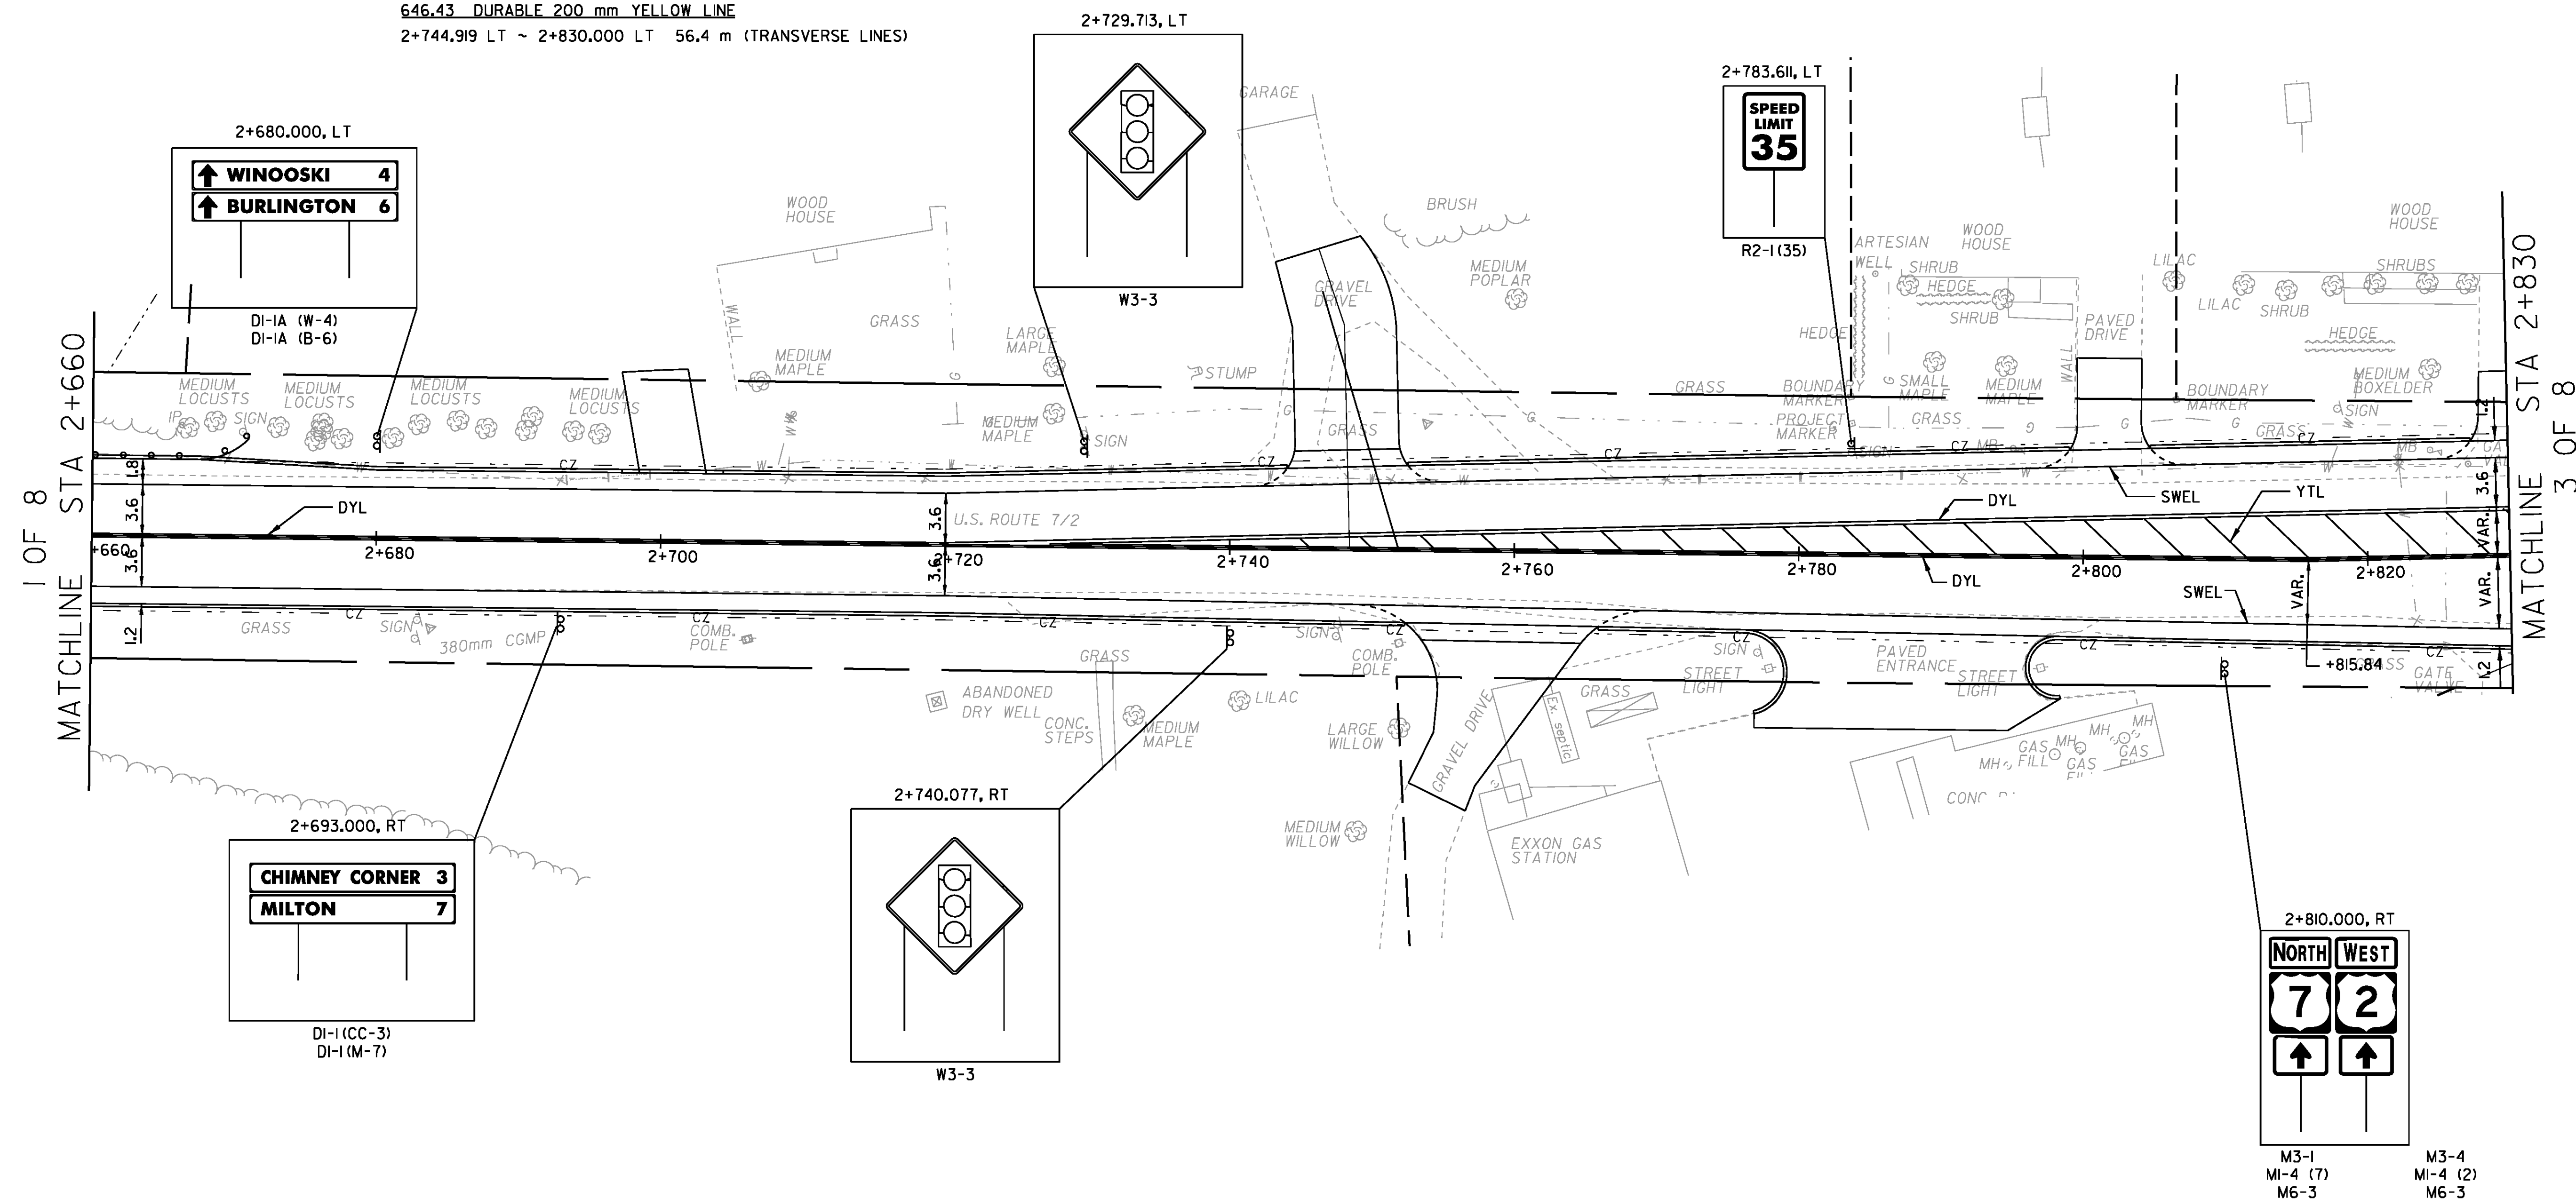

- NOTES:
1. ALL SIGNS AND POSTS ARE NEW UNLESS OTHERWISE NOTED.
 2. FOR ABBREVIATIONS, LEGENDS AND ADDITIONAL NOTES, SEE EXISTING SIGNING/PVMT MARKING SHEET 1 OF 8.

PROJECT NAME: COLCHESTER	
PROJECT NUMBER: STP 5600(9)S	
FILE NAME: r97d206SPMP2.dgn	PLOT DATE: 21-FEB-2013
PROJECT LEADER: J. SCHULTZ	DRAWN BY: T. KELLEY
DESIGNED BY: D. BRYANT	CHECKED BY: D. BURHANS
PROP. SIGN/PVMT MARK, SHEET 2 OF 8	SHEET 68 OF 74