


646.40 DURABLE 100 mm WHITE LINE
 2+830.000 RT ~ 22+040.000 RT 26.0 m (EDGE LINE)
 2+830.000 LT ~ 2+942.035 LT 112.2 m (EDGE LINE)
 2+857.126 LT ~ 2+916.750 LT 59.6 m (TURN LANE)
 2+870.000 RT ~ 2+939.117 RT 69.1 m (TURN LANE)
 2+916.750 LT ~ 2+941.139 LT 6.1 m (BROKEN LANE LINE)
 2+942.868 RT ~ 3+000.000 RT 57.1 m (EDGE LINE)
 2+973.914 LT ~ 2+987.916 LT 14.0 m (TURN LANE)
 2+987.916 LT ~ 3+000.000 LT 12.1 m (DOTTED LANE)
 22+040.000 LT ~ 2+940.471 RT 116.6 m (EDGE LINE)
 2+942.035 LT ~ 32+040.000 LT 33.5 m (EDGE LINE)
 32+040.000 RT ~ 3+000.000 LT 61.6 m (EDGE LINE)
 32+010.094 LT ~ 32+040.000 LT 29.9 m (TURN LANE)

646.41 DURABLE 100 mm YELLOW LINE
 2+830.000 LT ~ 2+840.000 BL 25.2 m (LANE LINE)
 2+830.000 BL ~ 2+840.000 BL 25.2 m (CENTER LINE)
 2+870.000 BL ~ 2+939.117 BL 138.2 m (CENTER LINE)
 2+973.915 RT ~ 3+000.000 RT 56.3 m (LANE LINE)
 2+973.914 RT ~ 3+000.000 RT 56.3 m (CENTER LINE)
 22+010.121 BL ~ 22+040.000 BL 59.7 m (CENTER LINE)
 32+010.094 BL ~ 32+040.000 BL 59.8 m (CENTER LINE)

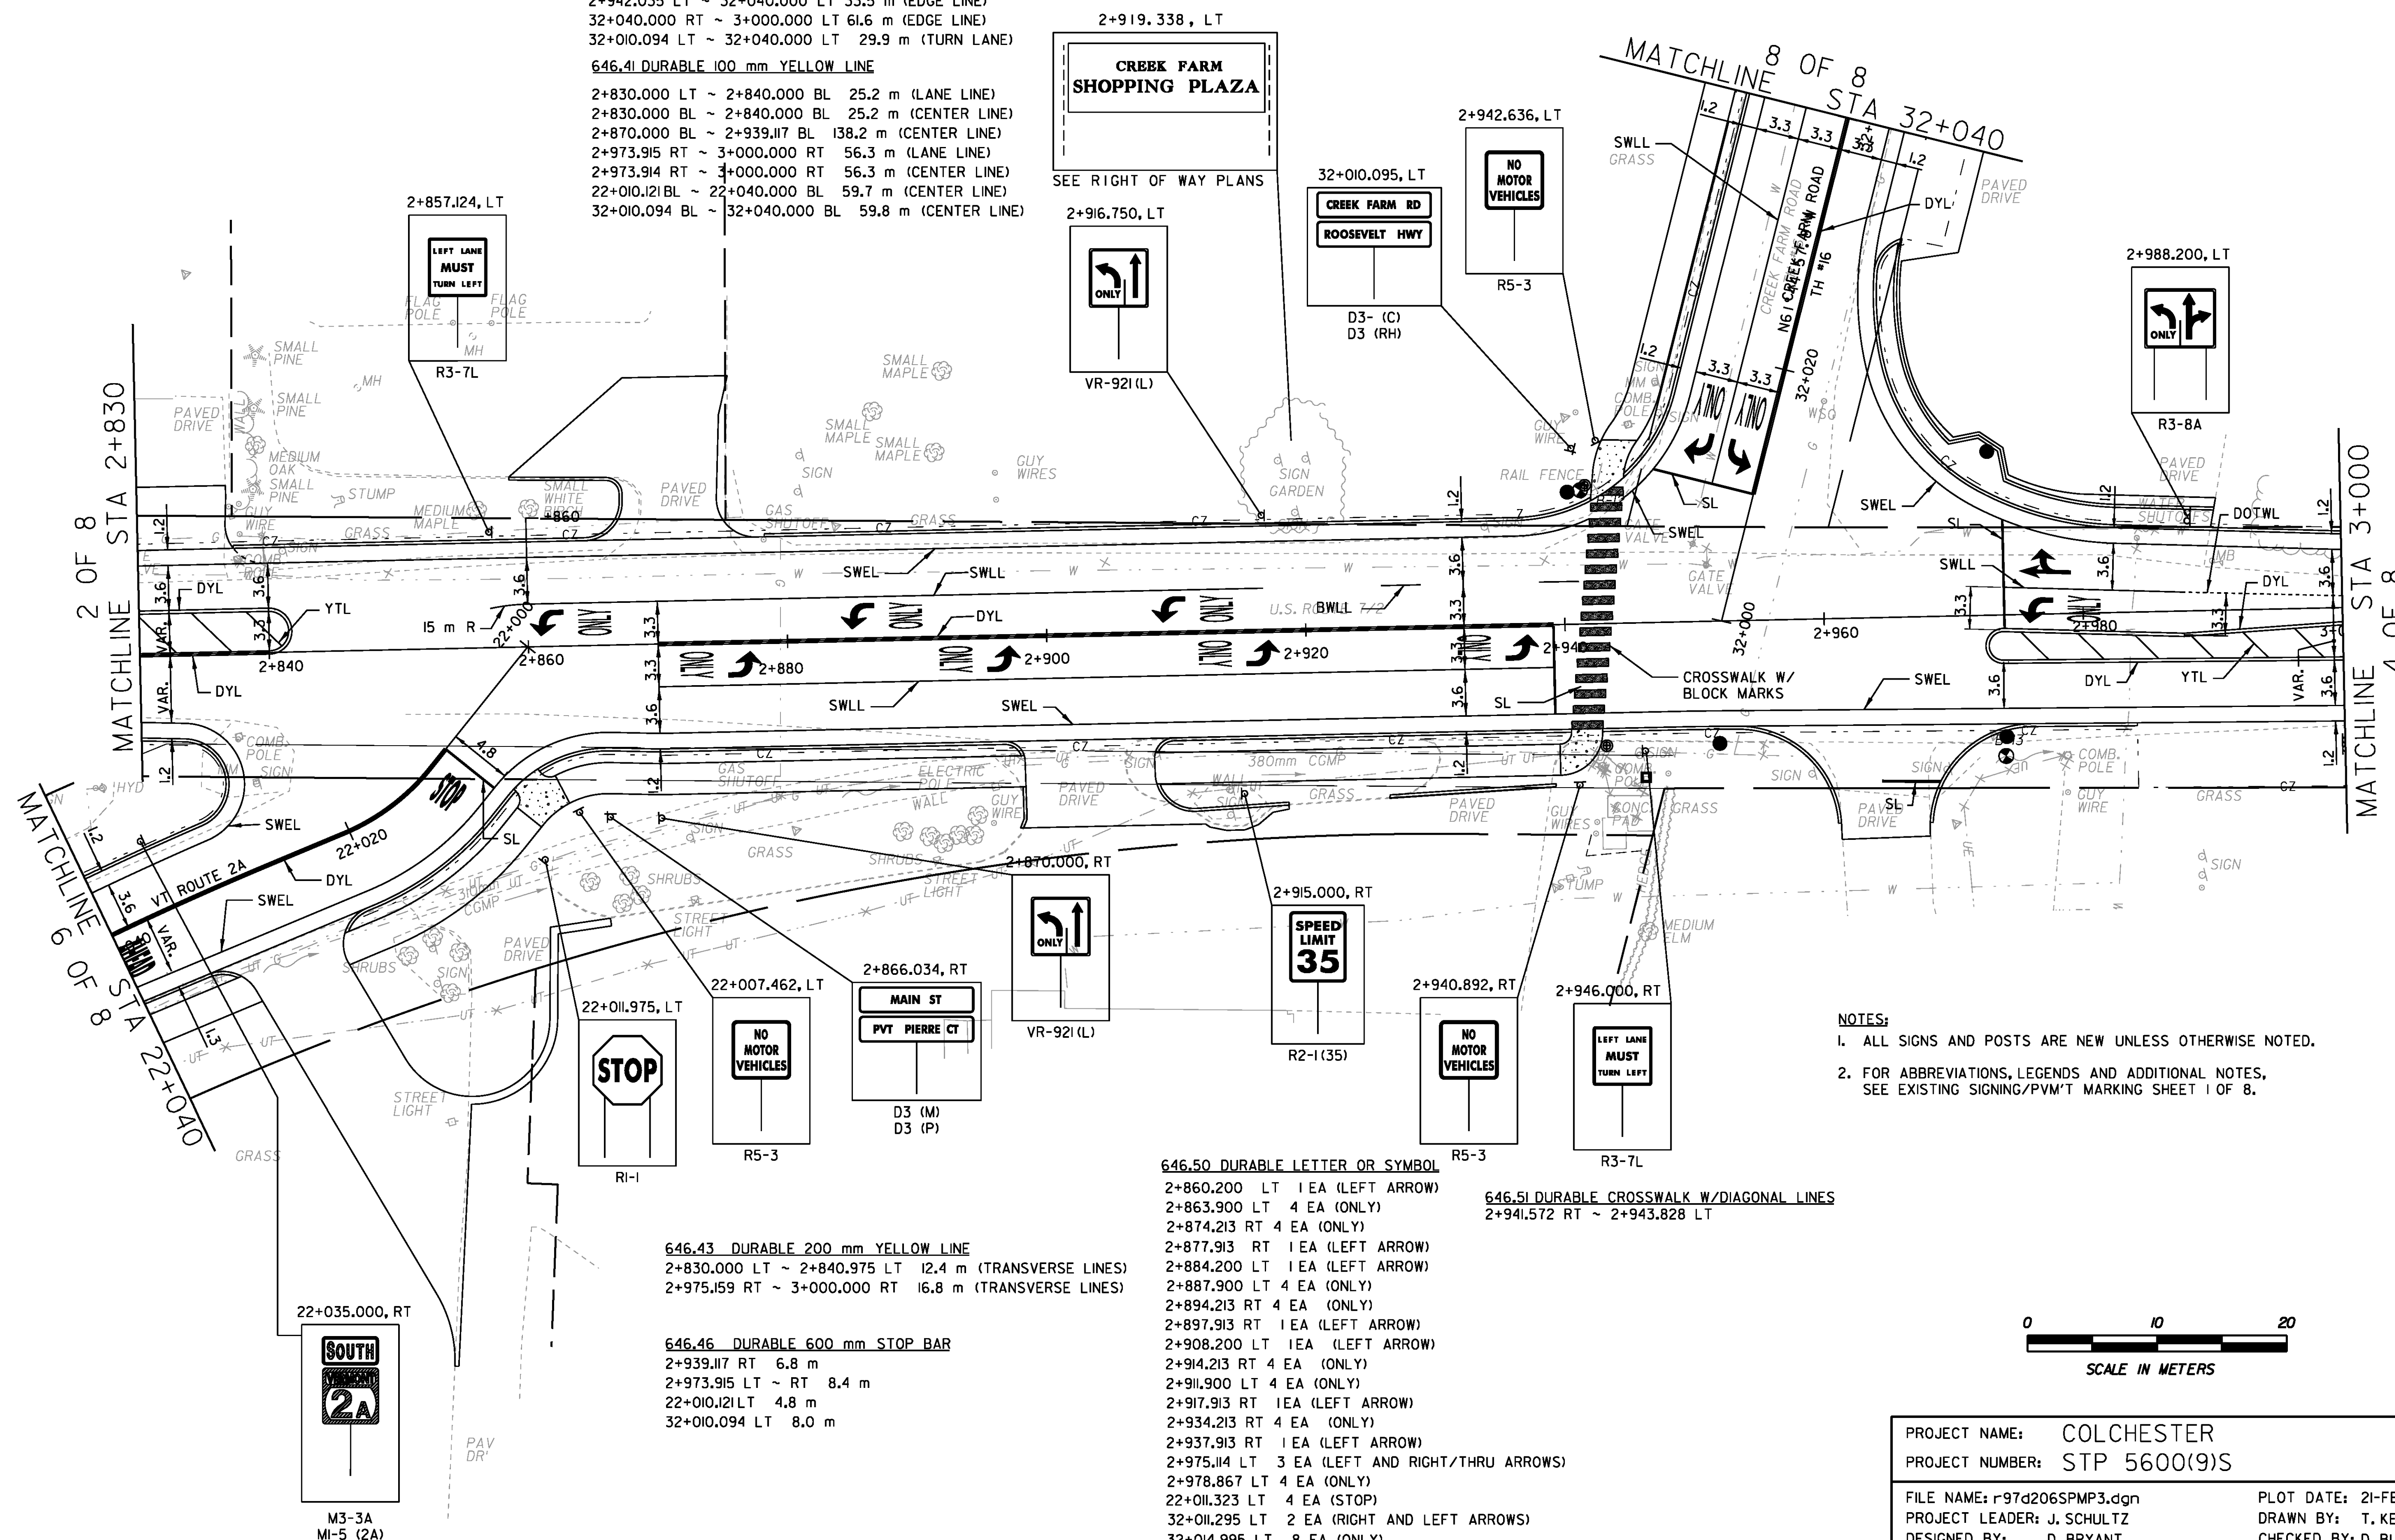

NOTES:
 1. ALL SIGNS AND POSTS ARE NEW UNLESS OTHERWISE NOTED.
 2. FOR ABBREVIATIONS, LEGENDS AND ADDITIONAL NOTES, SEE EXISTING SIGNING/PVMT MARKING SHEET 1 OF 8.



PROJECT NAME: COLCHESTER	
PROJECT NUMBER: STP 5600(9)S	
FILE NAME: r97d206SPMP3.dgn	PLOT DATE: 21-FEB-2013
PROJECT LEADER: J. SCHULTZ	DRAWN BY: T. KELLEY
DESIGNED BY: D. BRYANT	CHECKED BY: D. BURHANS
PROP. SIGN/PVMT MARK, SHEET 3 OF 8	SHEET 69 OF 74

646.50 DURABLE LETTER OR SYMBOL
 2+860.200 LT 1 EA (LEFT ARROW)
 2+863.900 LT 4 EA (ONLY)
 2+874.213 RT 4 EA (ONLY)
 2+877.913 RT 1 EA (LEFT ARROW)
 2+884.200 LT 1 EA (LEFT ARROW)
 2+887.900 LT 4 EA (ONLY)
 2+894.213 RT 4 EA (ONLY)
 2+897.913 RT 1 EA (LEFT ARROW)
 2+908.200 LT 1 EA (LEFT ARROW)
 2+914.213 RT 4 EA (ONLY)
 2+911.900 LT 4 EA (ONLY)
 2+917.913 RT 1 EA (LEFT ARROW)
 2+934.213 RT 4 EA (ONLY)
 2+937.913 RT 1 EA (LEFT ARROW)
 2+975.114 LT 3 EA (LEFT AND RIGHT/THRU ARROWS)
 2+978.867 LT 4 EA (ONLY)
 22+011.323 LT 4 EA (STOP)
 32+011.295 LT 2 EA (RIGHT AND LEFT ARROWS)
 32+014.995 LT 8 EA (ONLY)

646.51 DURABLE CROSSWALK W/DIAGONAL LINES
 2+941.572 RT ~ 2+943.828 LT

646.43 DURABLE 200 mm YELLOW LINE
 2+830.000 LT ~ 2+840.975 LT 12.4 m (TRANSVERSE LINES)
 2+975.159 RT ~ 3+000.000 RT 16.8 m (TRANSVERSE LINES)

646.46 DURABLE 600 mm STOP BAR
 2+939.117 RT 6.8 m
 2+973.915 LT ~ RT 8.4 m
 22+010.121 LT 4.8 m
 32+010.094 LT 8.0 m