
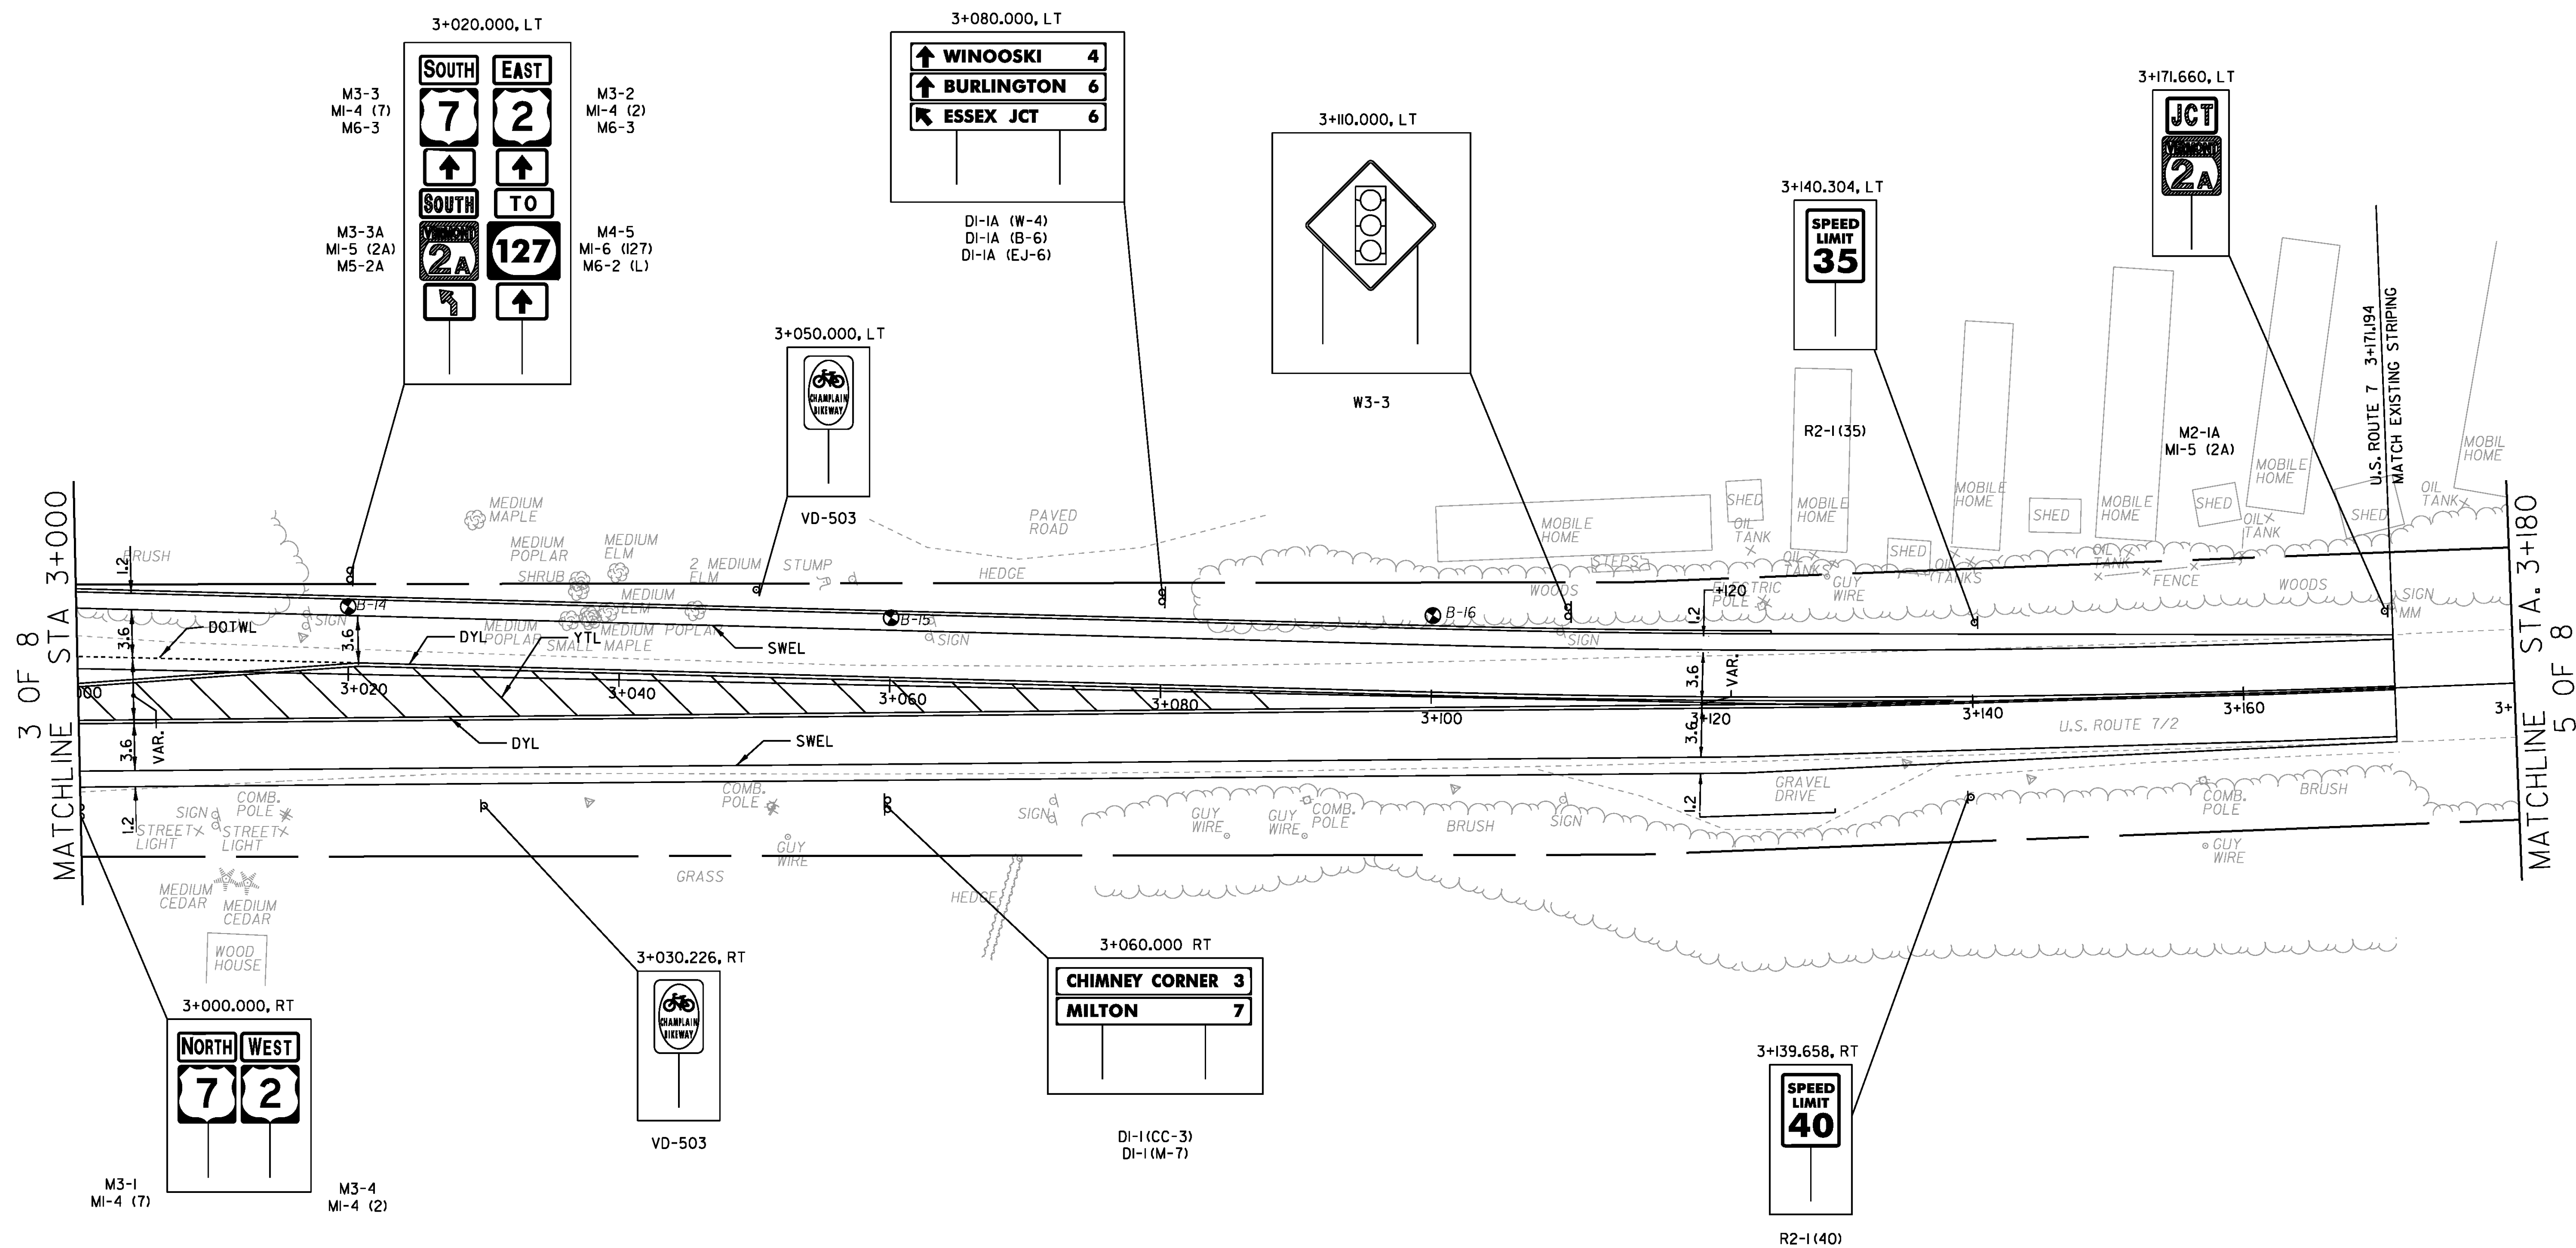


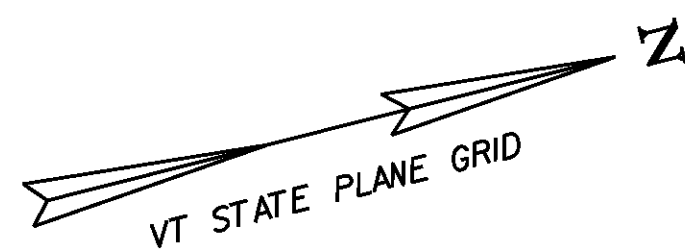


NOTES:
1. ALL SIGNS AND POSTS ARE NEW UNLESS OTHERWISE NOTED.
2. FOR ABBREVIATIONS, LEGENDS AND ADDITIONAL NOTES, SEE EXISTING SIGNING/PVMT MARKING SHEET 1 OF 8.

• THE PORTION OF THIS SWEL FROM 3+171.2 TO 3+280 IS NOT SHOWN ON THIS SHEET. THIS PORTION OF THE LINE WILL REPLACE STRIPING REMOVED FOR PIPE TRENCHING.

646.40 DURABLE 100 mm WHITE LINE
3+000.000 LT ~ 3+171.194 LT 171.2 m (EDGE LINE)
3+000.000 RT ~ 3+171.194 RT 171.2 m (EDGE LINE)
3+000.000 LT ~ 3+020.731 LT 20.7 m (DOTTED LANE LINE)

646.41 DURABLE 100 mm YELLOW LINE
3+000.000 RT ~ 3+138.604 BL 277.3 m (LANE LINE)
3+000.000 RT ~ 3+171.194 BL 342.18 m (CENTER LINE)

646.43 DURABLE 200 mm YELLOW LINE
3+000.000 RT ~ 3+088.045 RT 79.8 m (TRANSVERSE LINES)

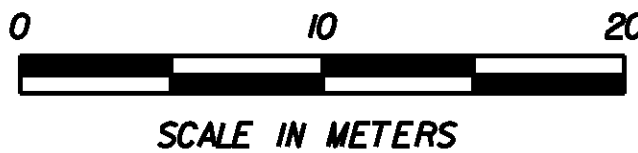

PROJECT NAME: COLCHESTER	
PROJECT NUMBER: STP 5600(9)S	
FILE NAME: r97d206SPMP4.dgn	PLOT DATE: 21-FEB-2013
PROJECT LEADER: J. SCHULTZ	DRAWN BY: T. KELLEY
DESIGNED BY: D. BRYANT	CHECKED BY: D. BURHANS
PROP. SIGN/PVMT MARK, SHEET 4 OF 8	SHEET 70 OF 74