
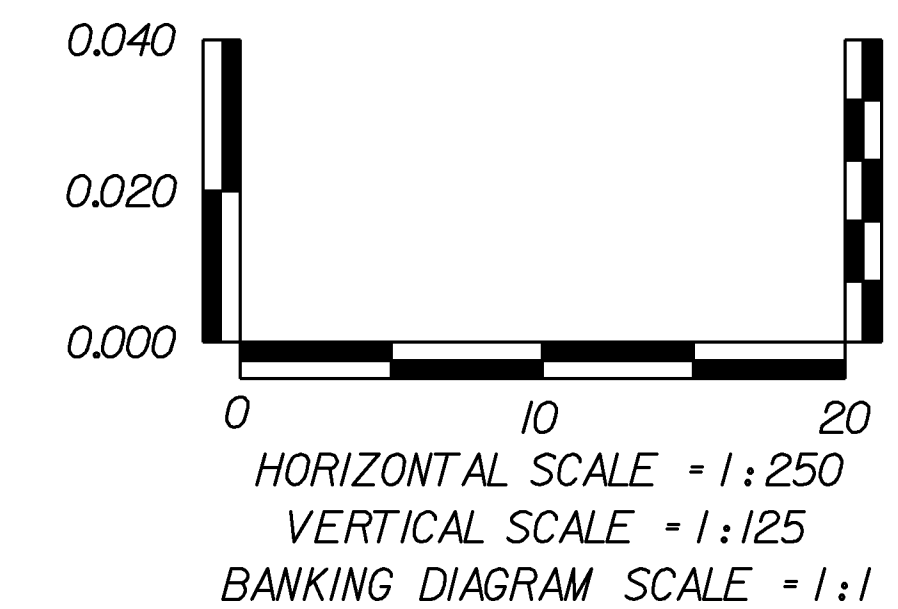


THE ELEVATIONS SHOWN TO THE NEAREST HUNDREDTH ARE THE OLD GROUND ALONG REVISED CENTERLINE. THE ELEVATIONS SHOWN TO THE NEAREST THOUSANDTH ARE THE PROPOSED FINISHED GRADE ALONG REVISED CENTERLINE.

VT ROUTE 14 PROFILE

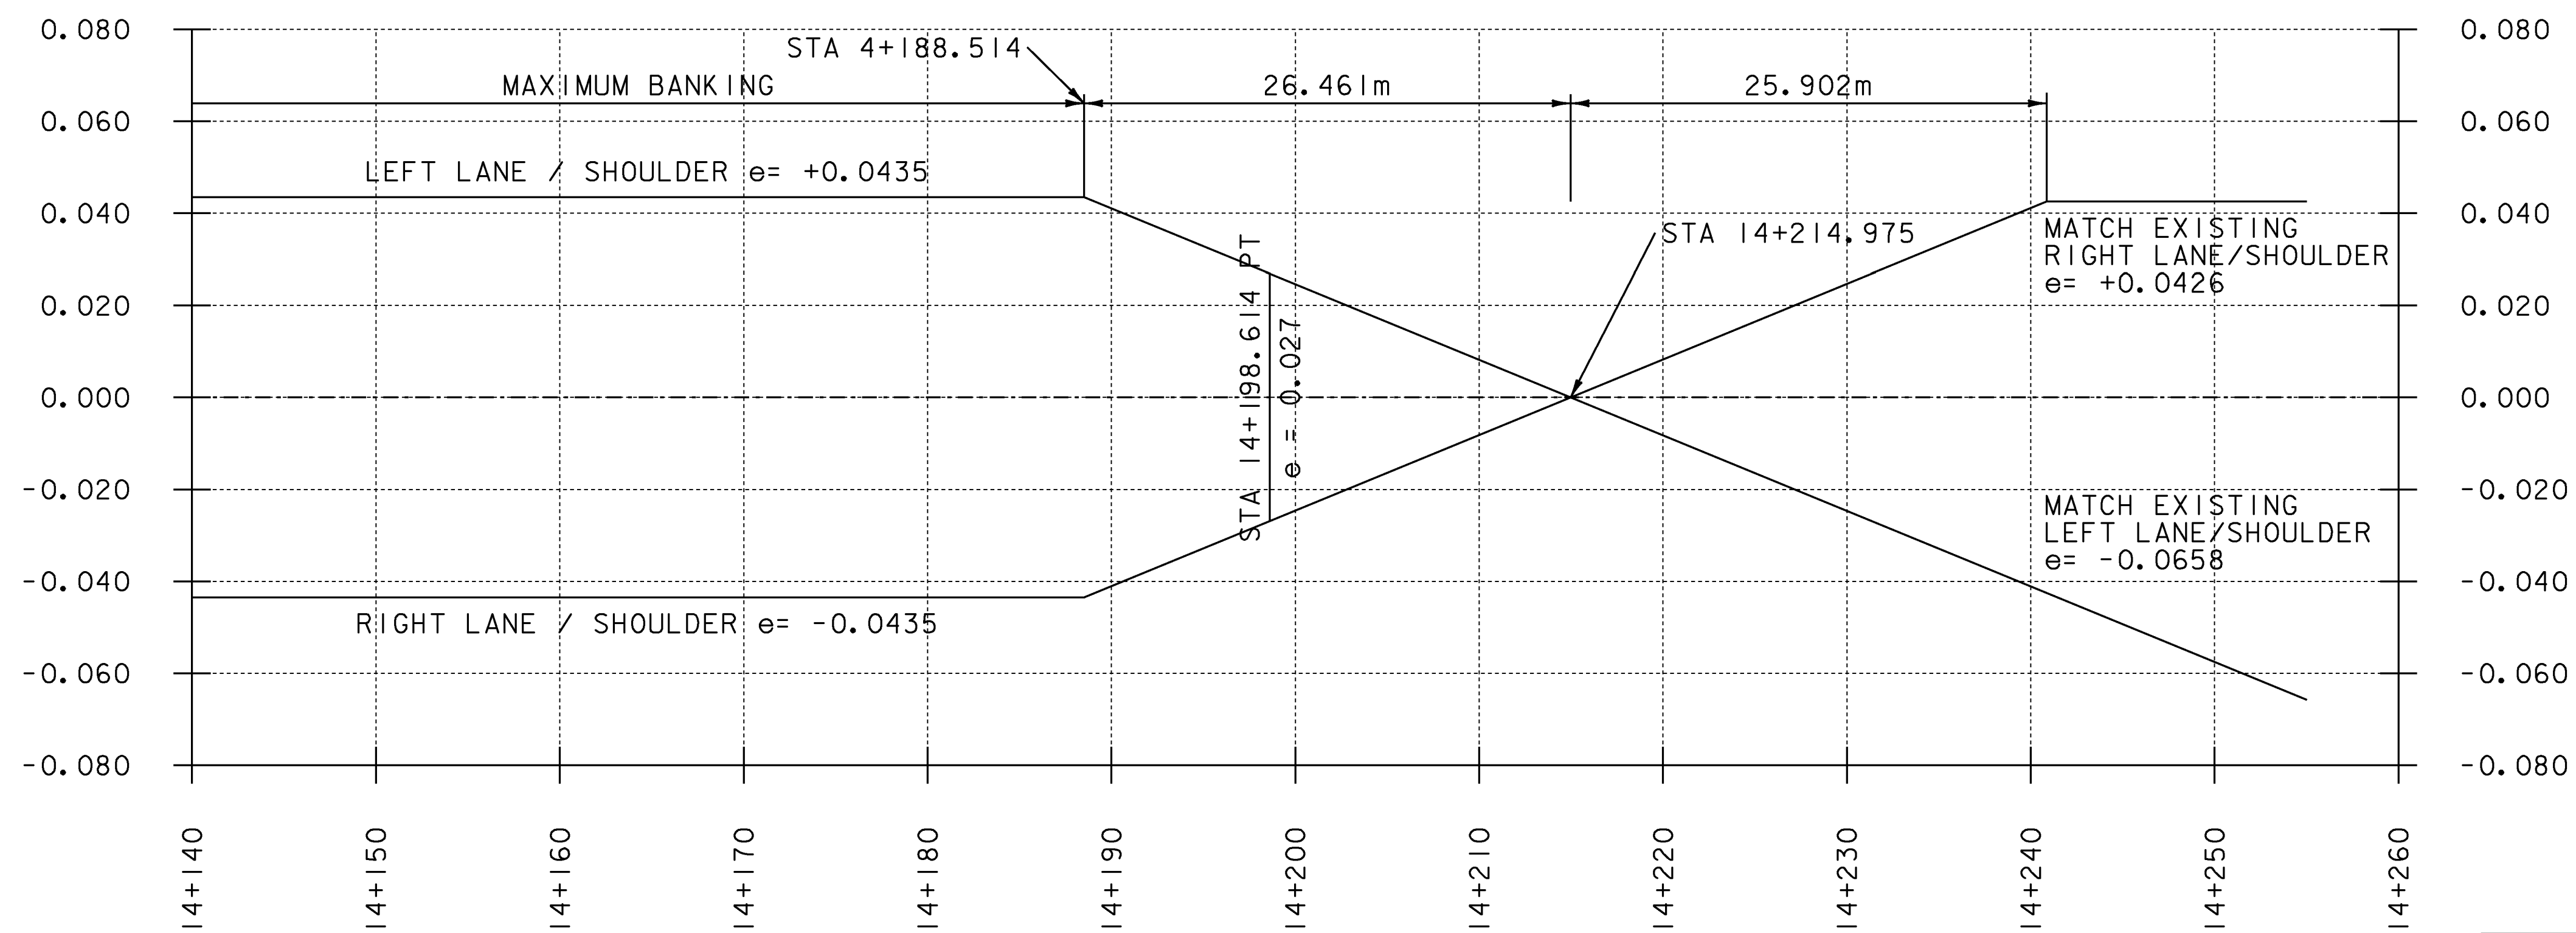

VT ROUTE 14 BANKING DIAGRAM

PROJECT NAME:	EAST MONTPELIER
PROJECT NUMBER:	STPG 028 - 3(35)S
FILE NAME:	+98b028profile.dgn
PROJECT LEADER:	J.SCHULTZ
DESIGNED BY:	J. GRUCHACZ
VT ROUTE 14 PROFILE SHEET 2	
PLOT DATE:	29-MAR-2010
DRAWN BY:	D. LYMAN
CHECKED BY:	J. DEVLIN
SHEET	35 OF 142