
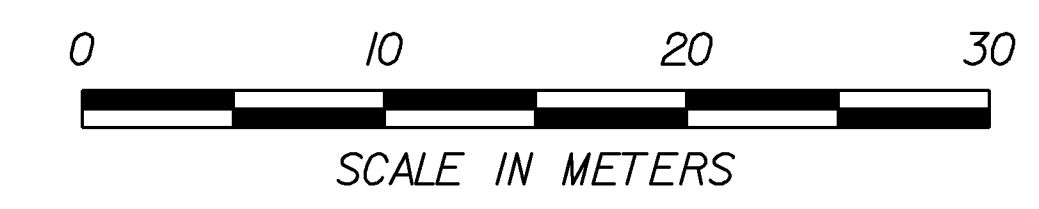


LEGEND
 — AERIAL E&T — AERIAL ELECTRIC & TELEPHONE

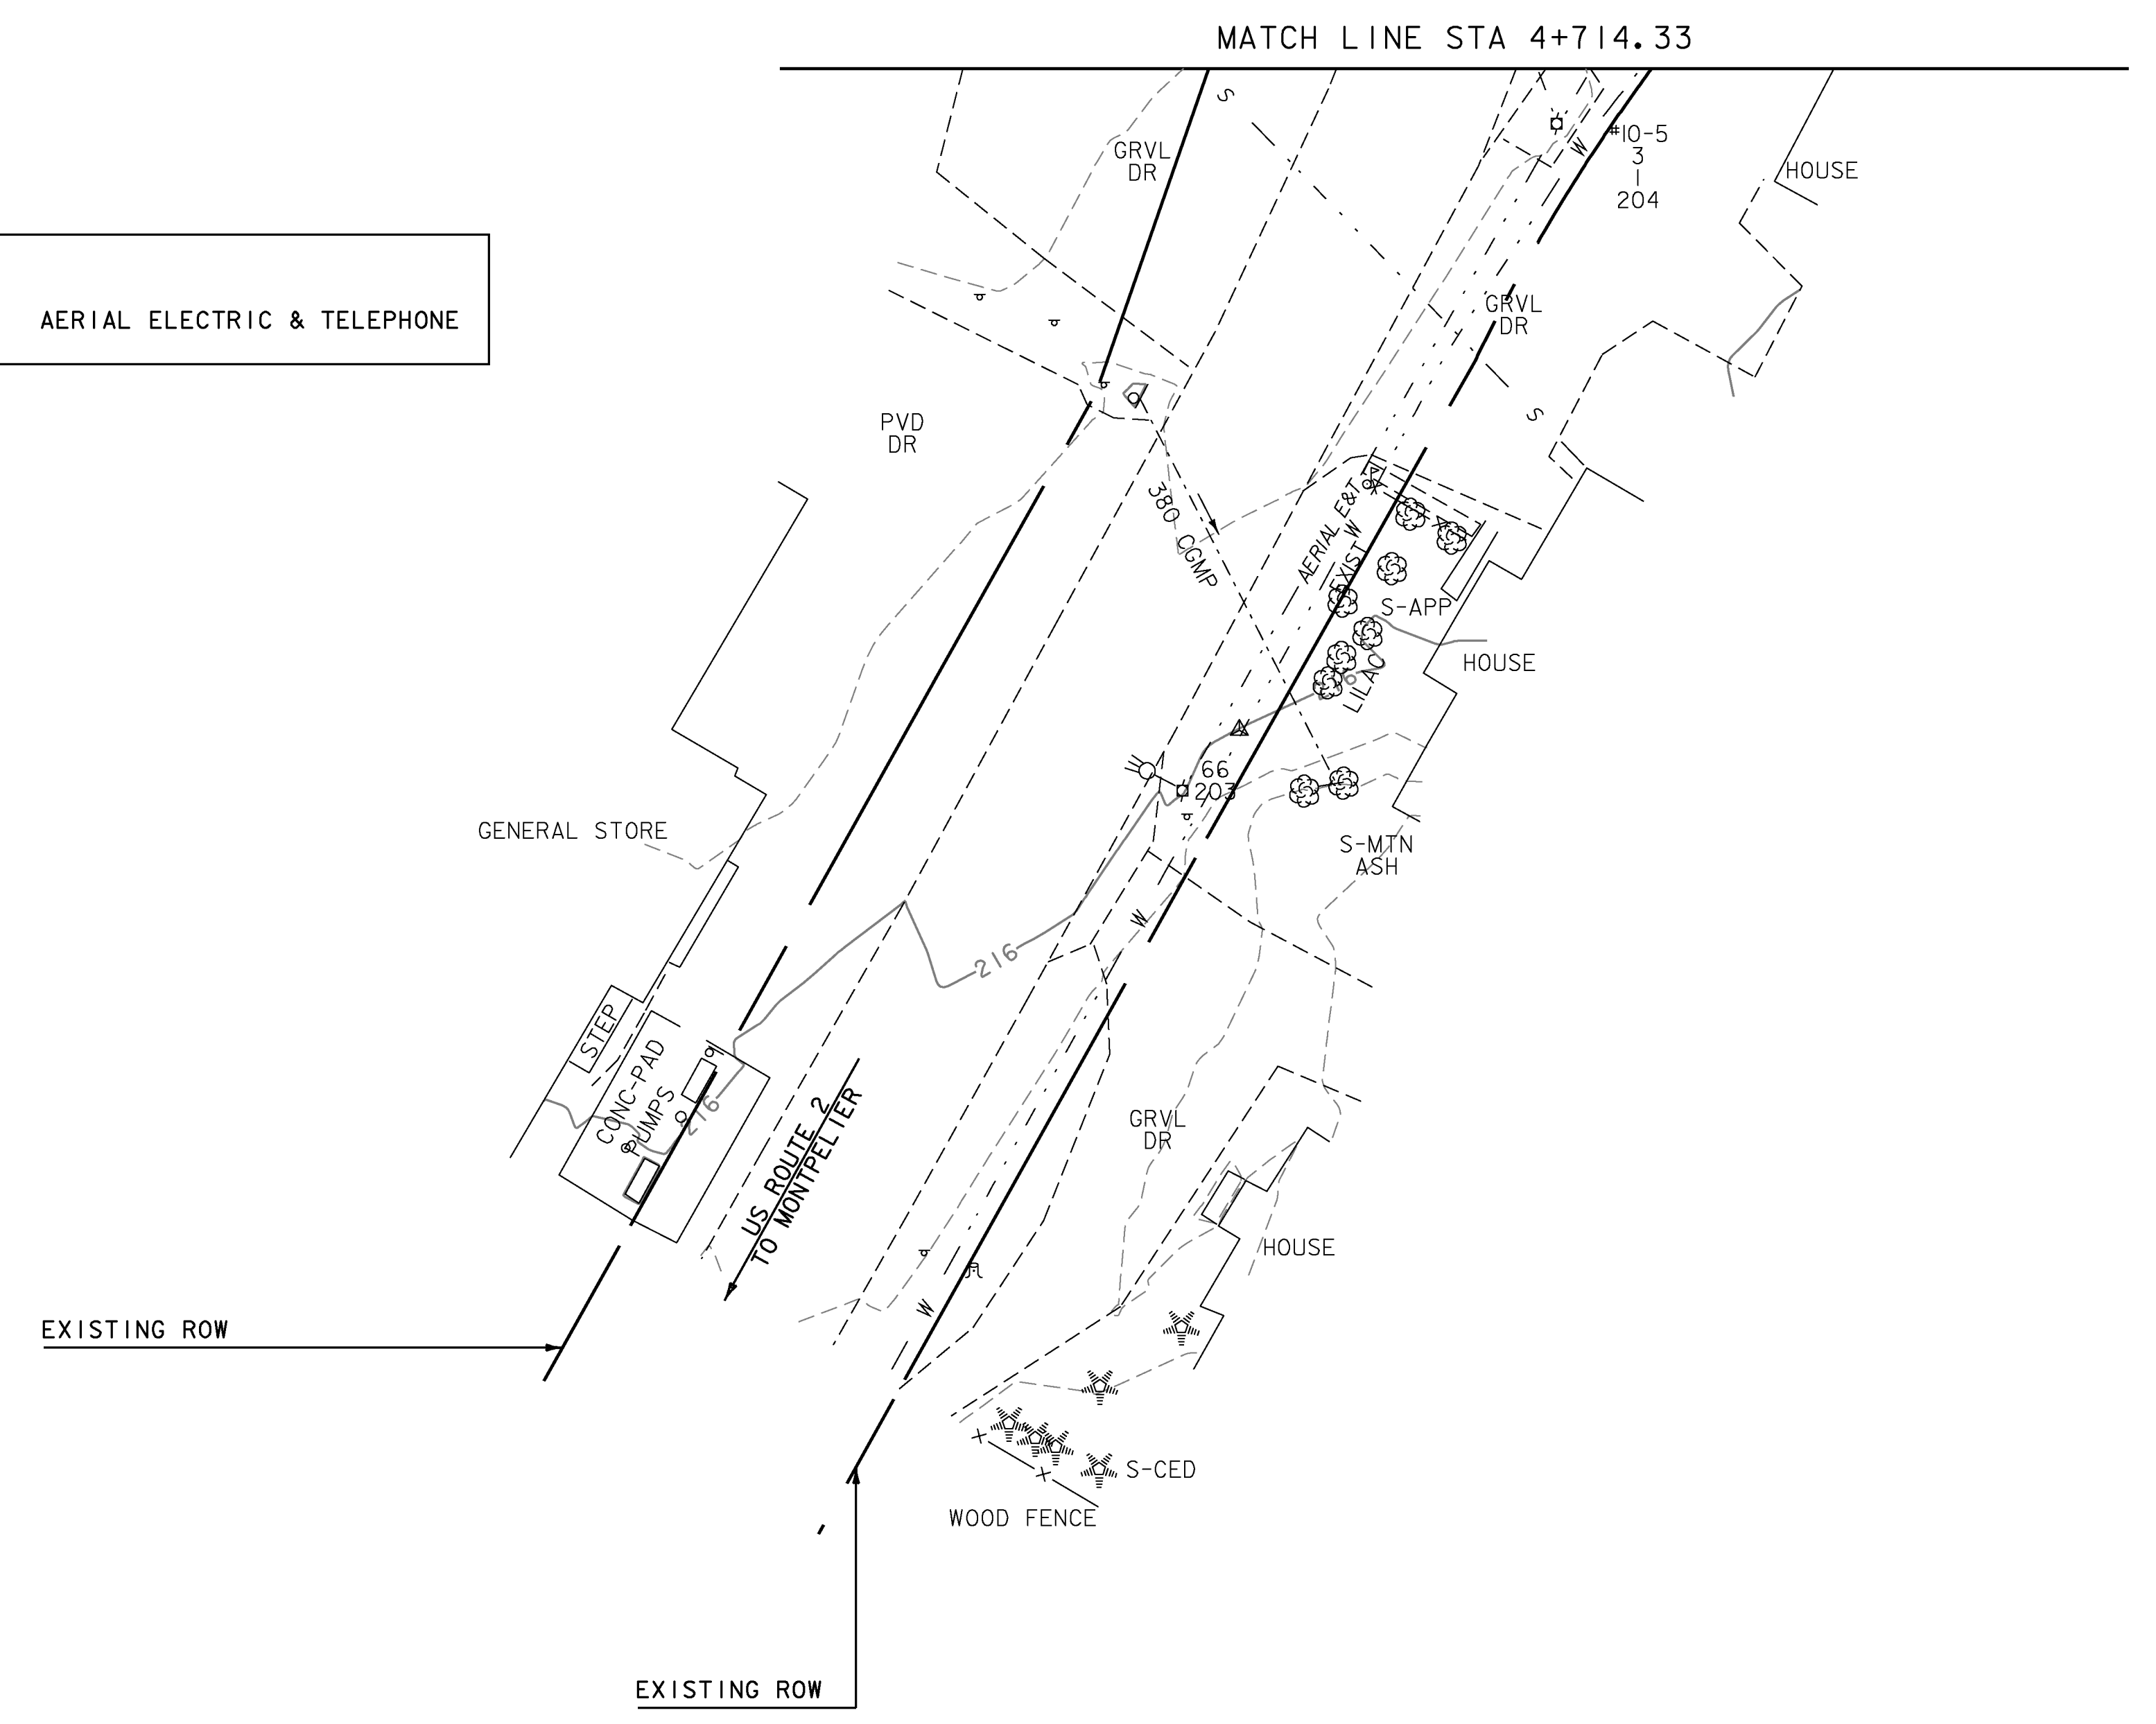

PROJECT NAME:	EAST MONTPELIER
PROJECT NUMBER:	STPG 028 - 3(35)S
FILE NAME:	+98b028ecexistngbdr.dgn
PROJECT LEADER:	J. SCHULTZ
DESIGNED BY:	J. GRUCHACZ
EPSC EXISTING CONDITIONS SHEET 1	
PLOT DATE:	22-MAR-2010
DRAWN BY:	J. DEVLIN
CHECKED BY:	J. SCHULTZ
SHEET	49 OF 142