


MATCH LINE STA 100+67.63

MATCH LINE STA 14+093.85

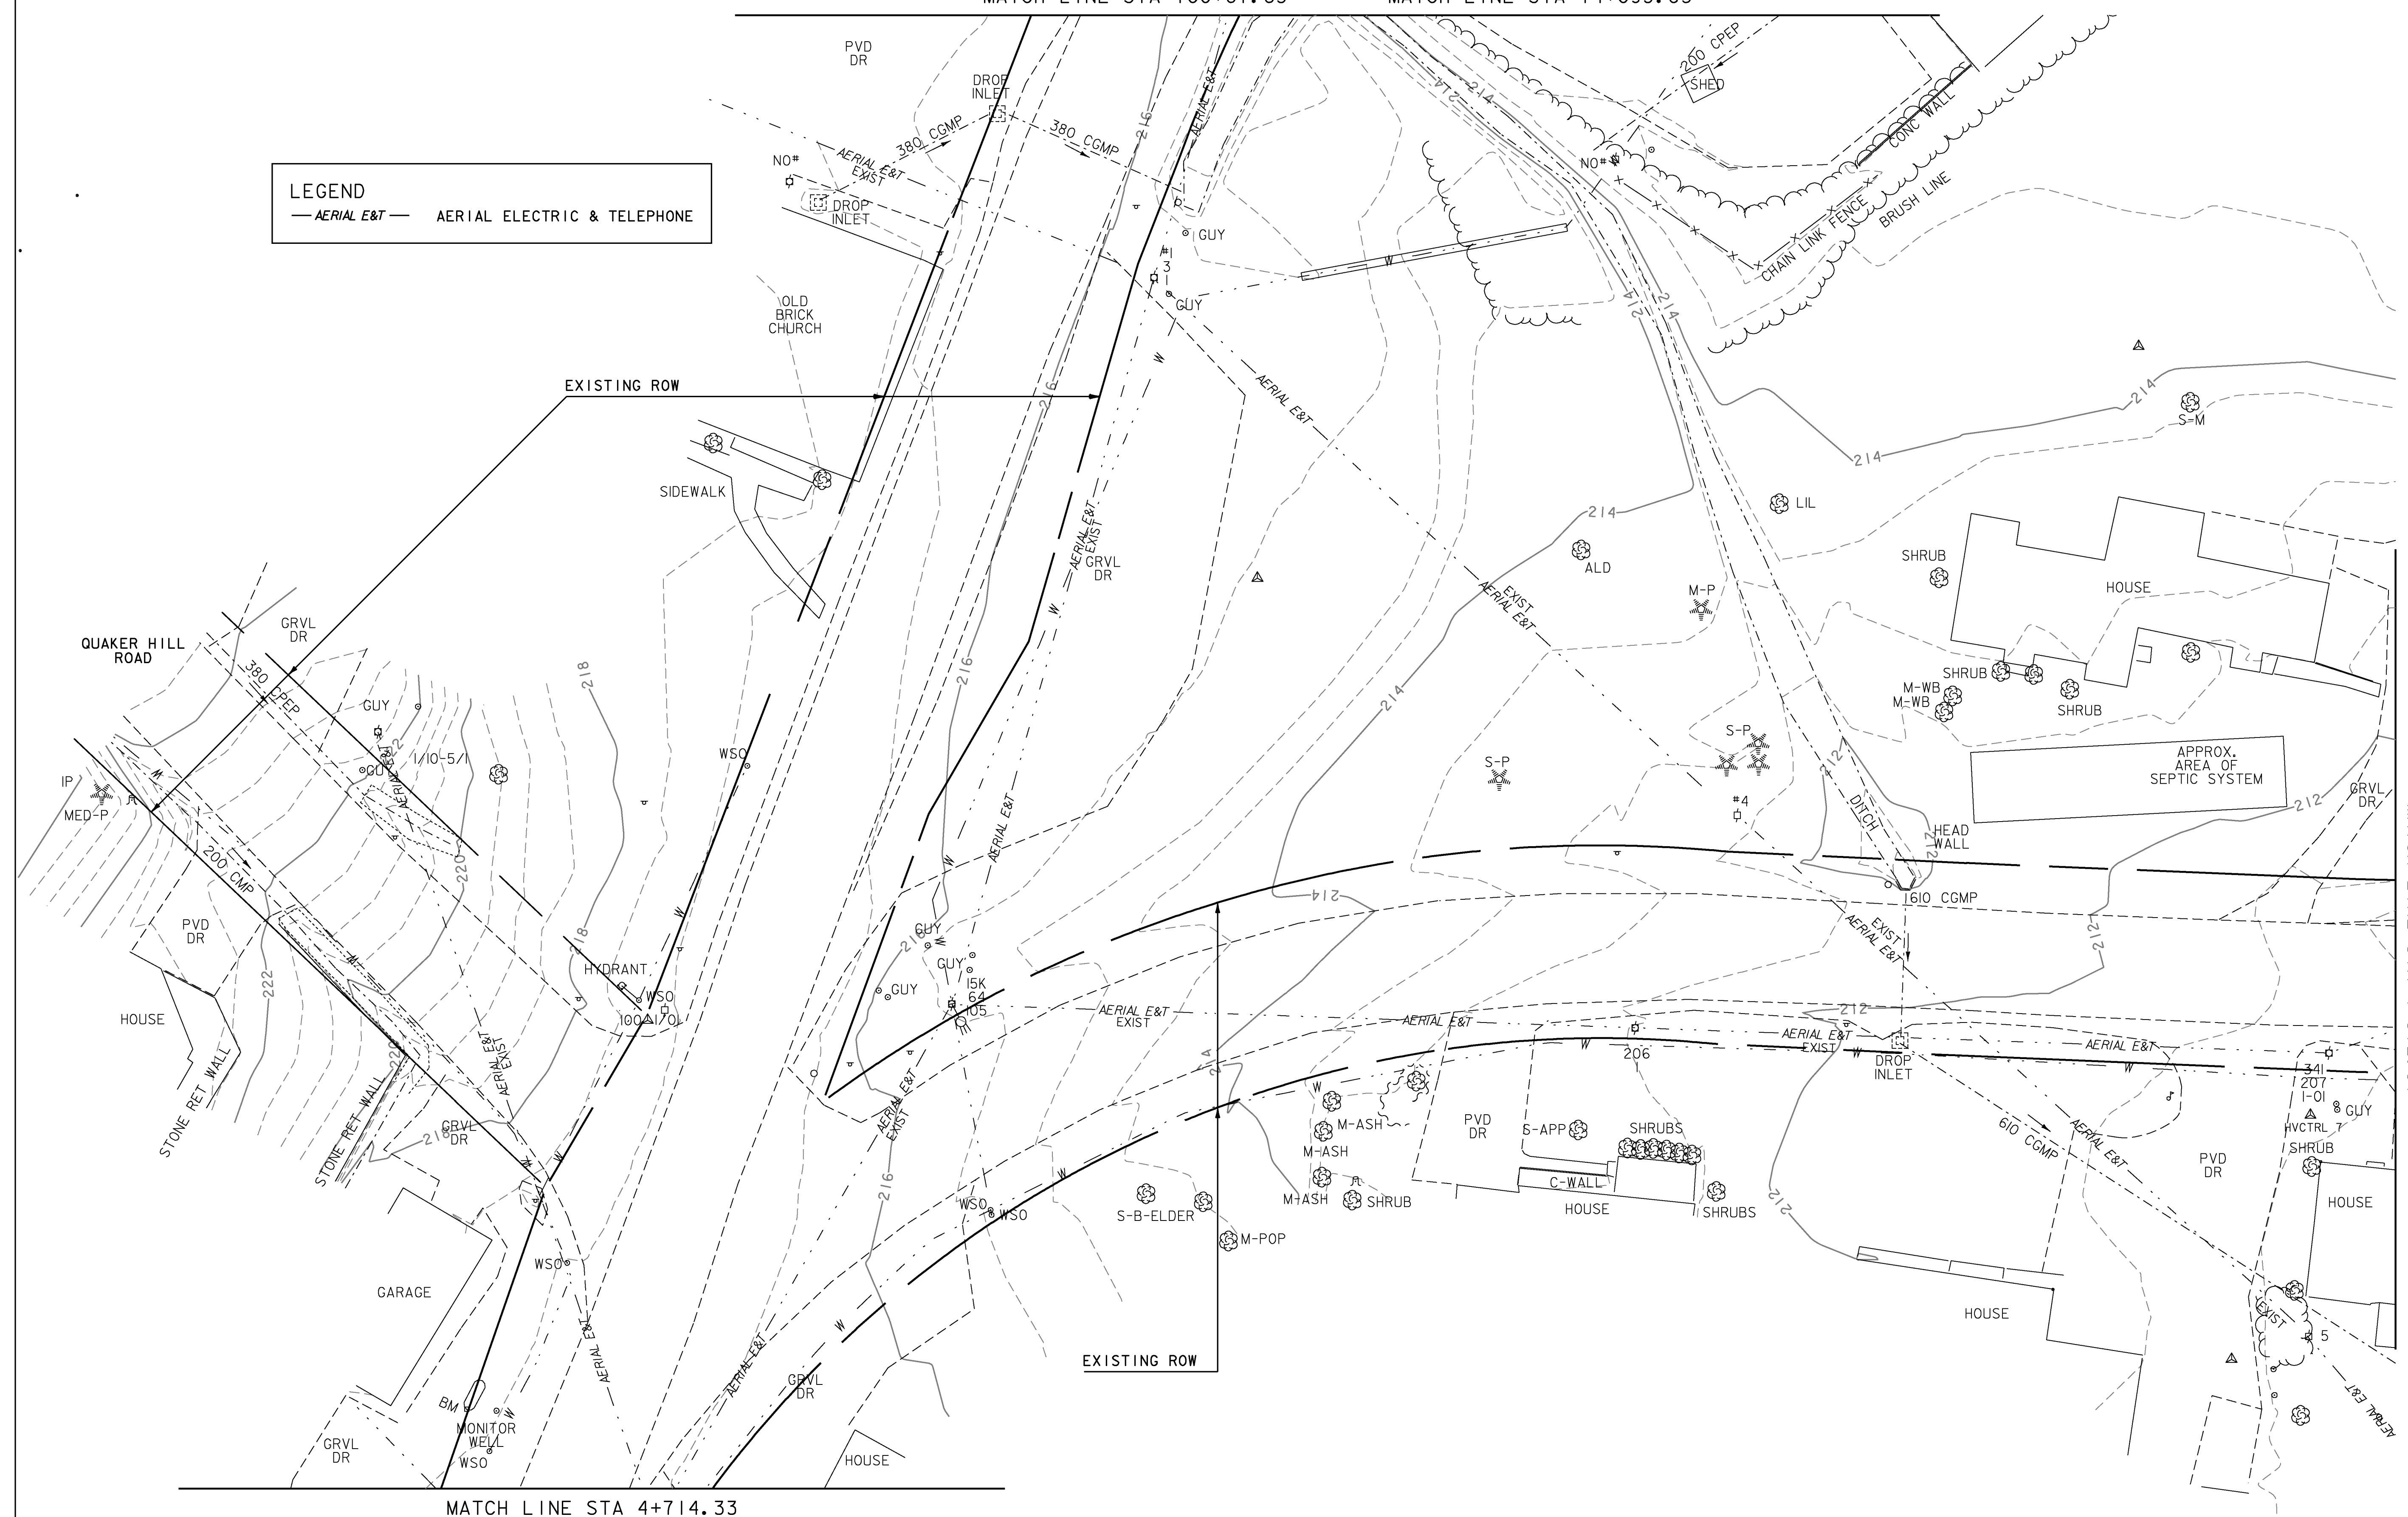

LEGEND
 — AERIAL E&T — AERIAL ELECTRIC & TELEPHONE



MATCH LINE STA 4+714.33

MATCH LINE STA 4+872.87



PROJECT NAME: EAST MONTPELIER
 PROJECT NUMBER: STPG 028 - 3(35)S
 FILE NAME: +98b028ecexistngbdr.dgn
 PROJECT LEADER: J. SCHULTZ
 DESIGNED BY: J. GRUCHACZ
 EPSC EXISTING CONDITIONS SHEET 2
 PLOT DATE: 22-MAR-2010
 DRAWN BY: J. DEVLIN
 CHECKED BY: J. SCHULTZ
 SHEET 50 OF 142