


LEGEND
 — AERIAL E&T — AERIAL ELECTRIC & TELEPHONE

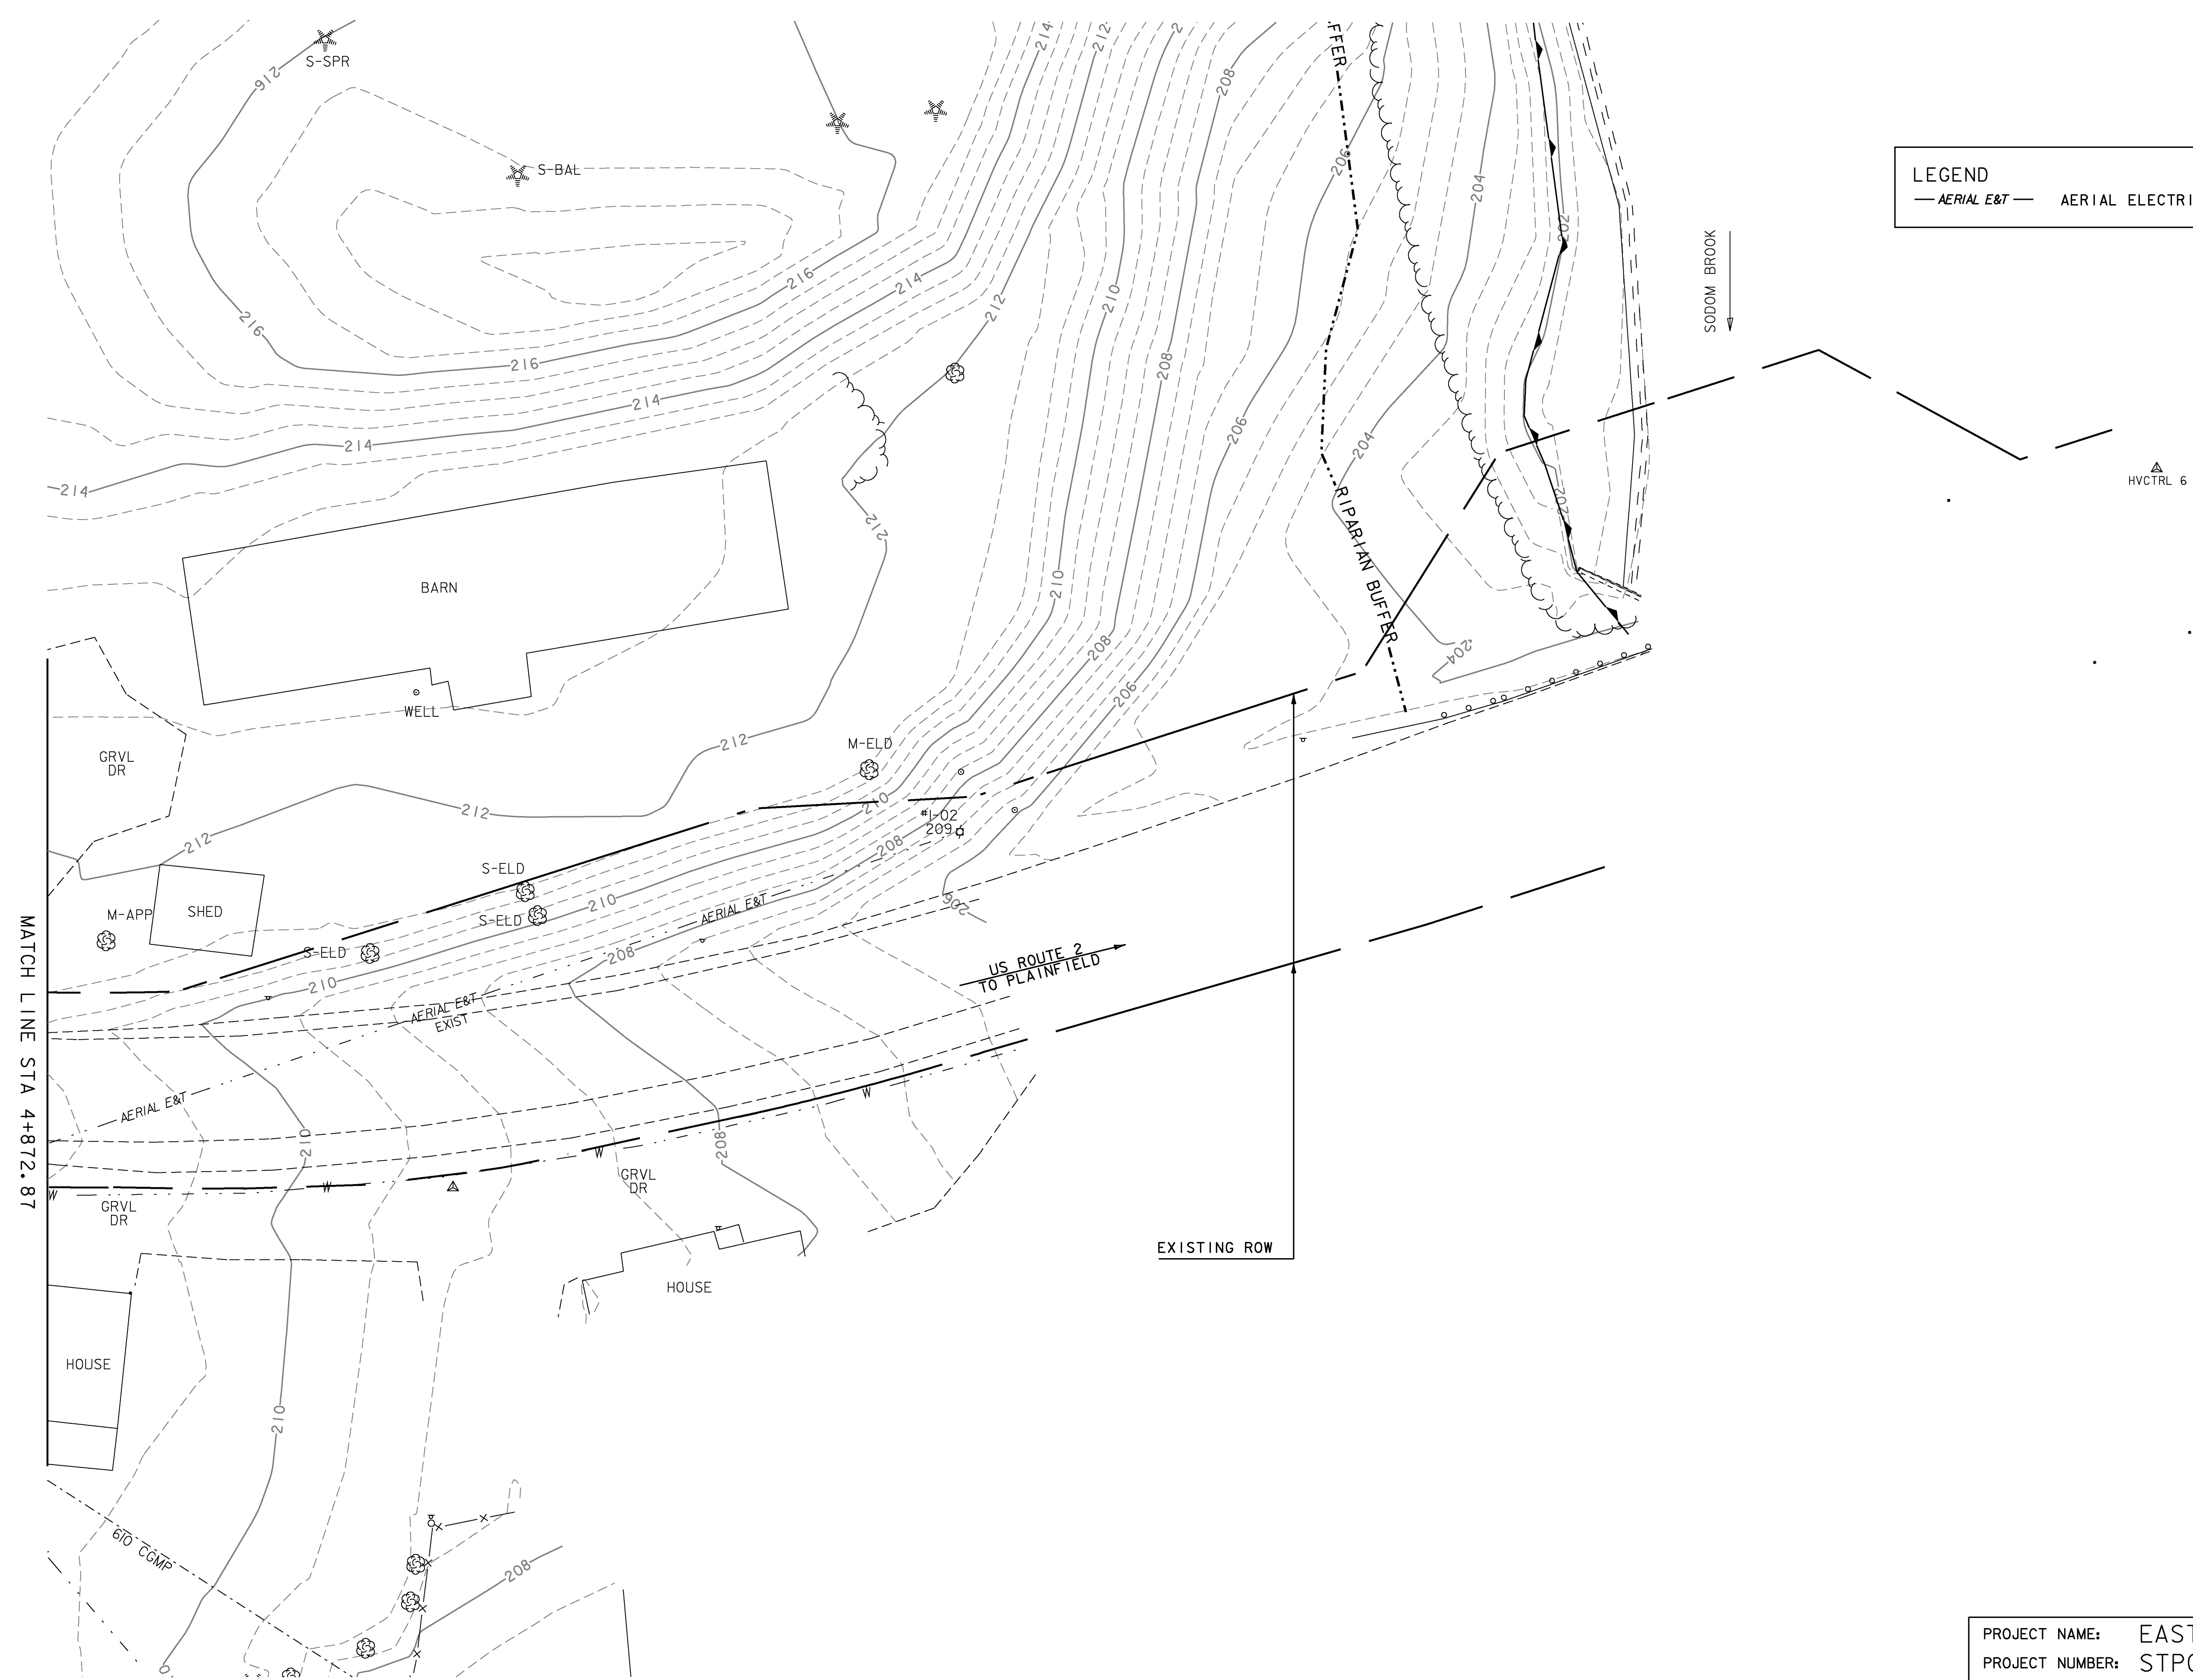

PROJECT NAME: EAST MONTPELIER	PLLOT DATE: 22-MAR-2010
PROJECT NUMBER: STPG 028 - 3(35)S	DRAWN BY: J. DEVLIN
FILE NAME: +98b028ecexist+ingbdr.dgn	CHECKED BY: J. SCHULTZ
PROJECT LEADER: J. SCHULTZ	SHEET 51 OF 142
DESIGNED BY: J. GRUCHACZ	
EPSC EXISTING CONDITIONS SHEET 3	