


LEGEND
 — AERIAL E&T — AERIAL ELECTRIC & TELEPHONE

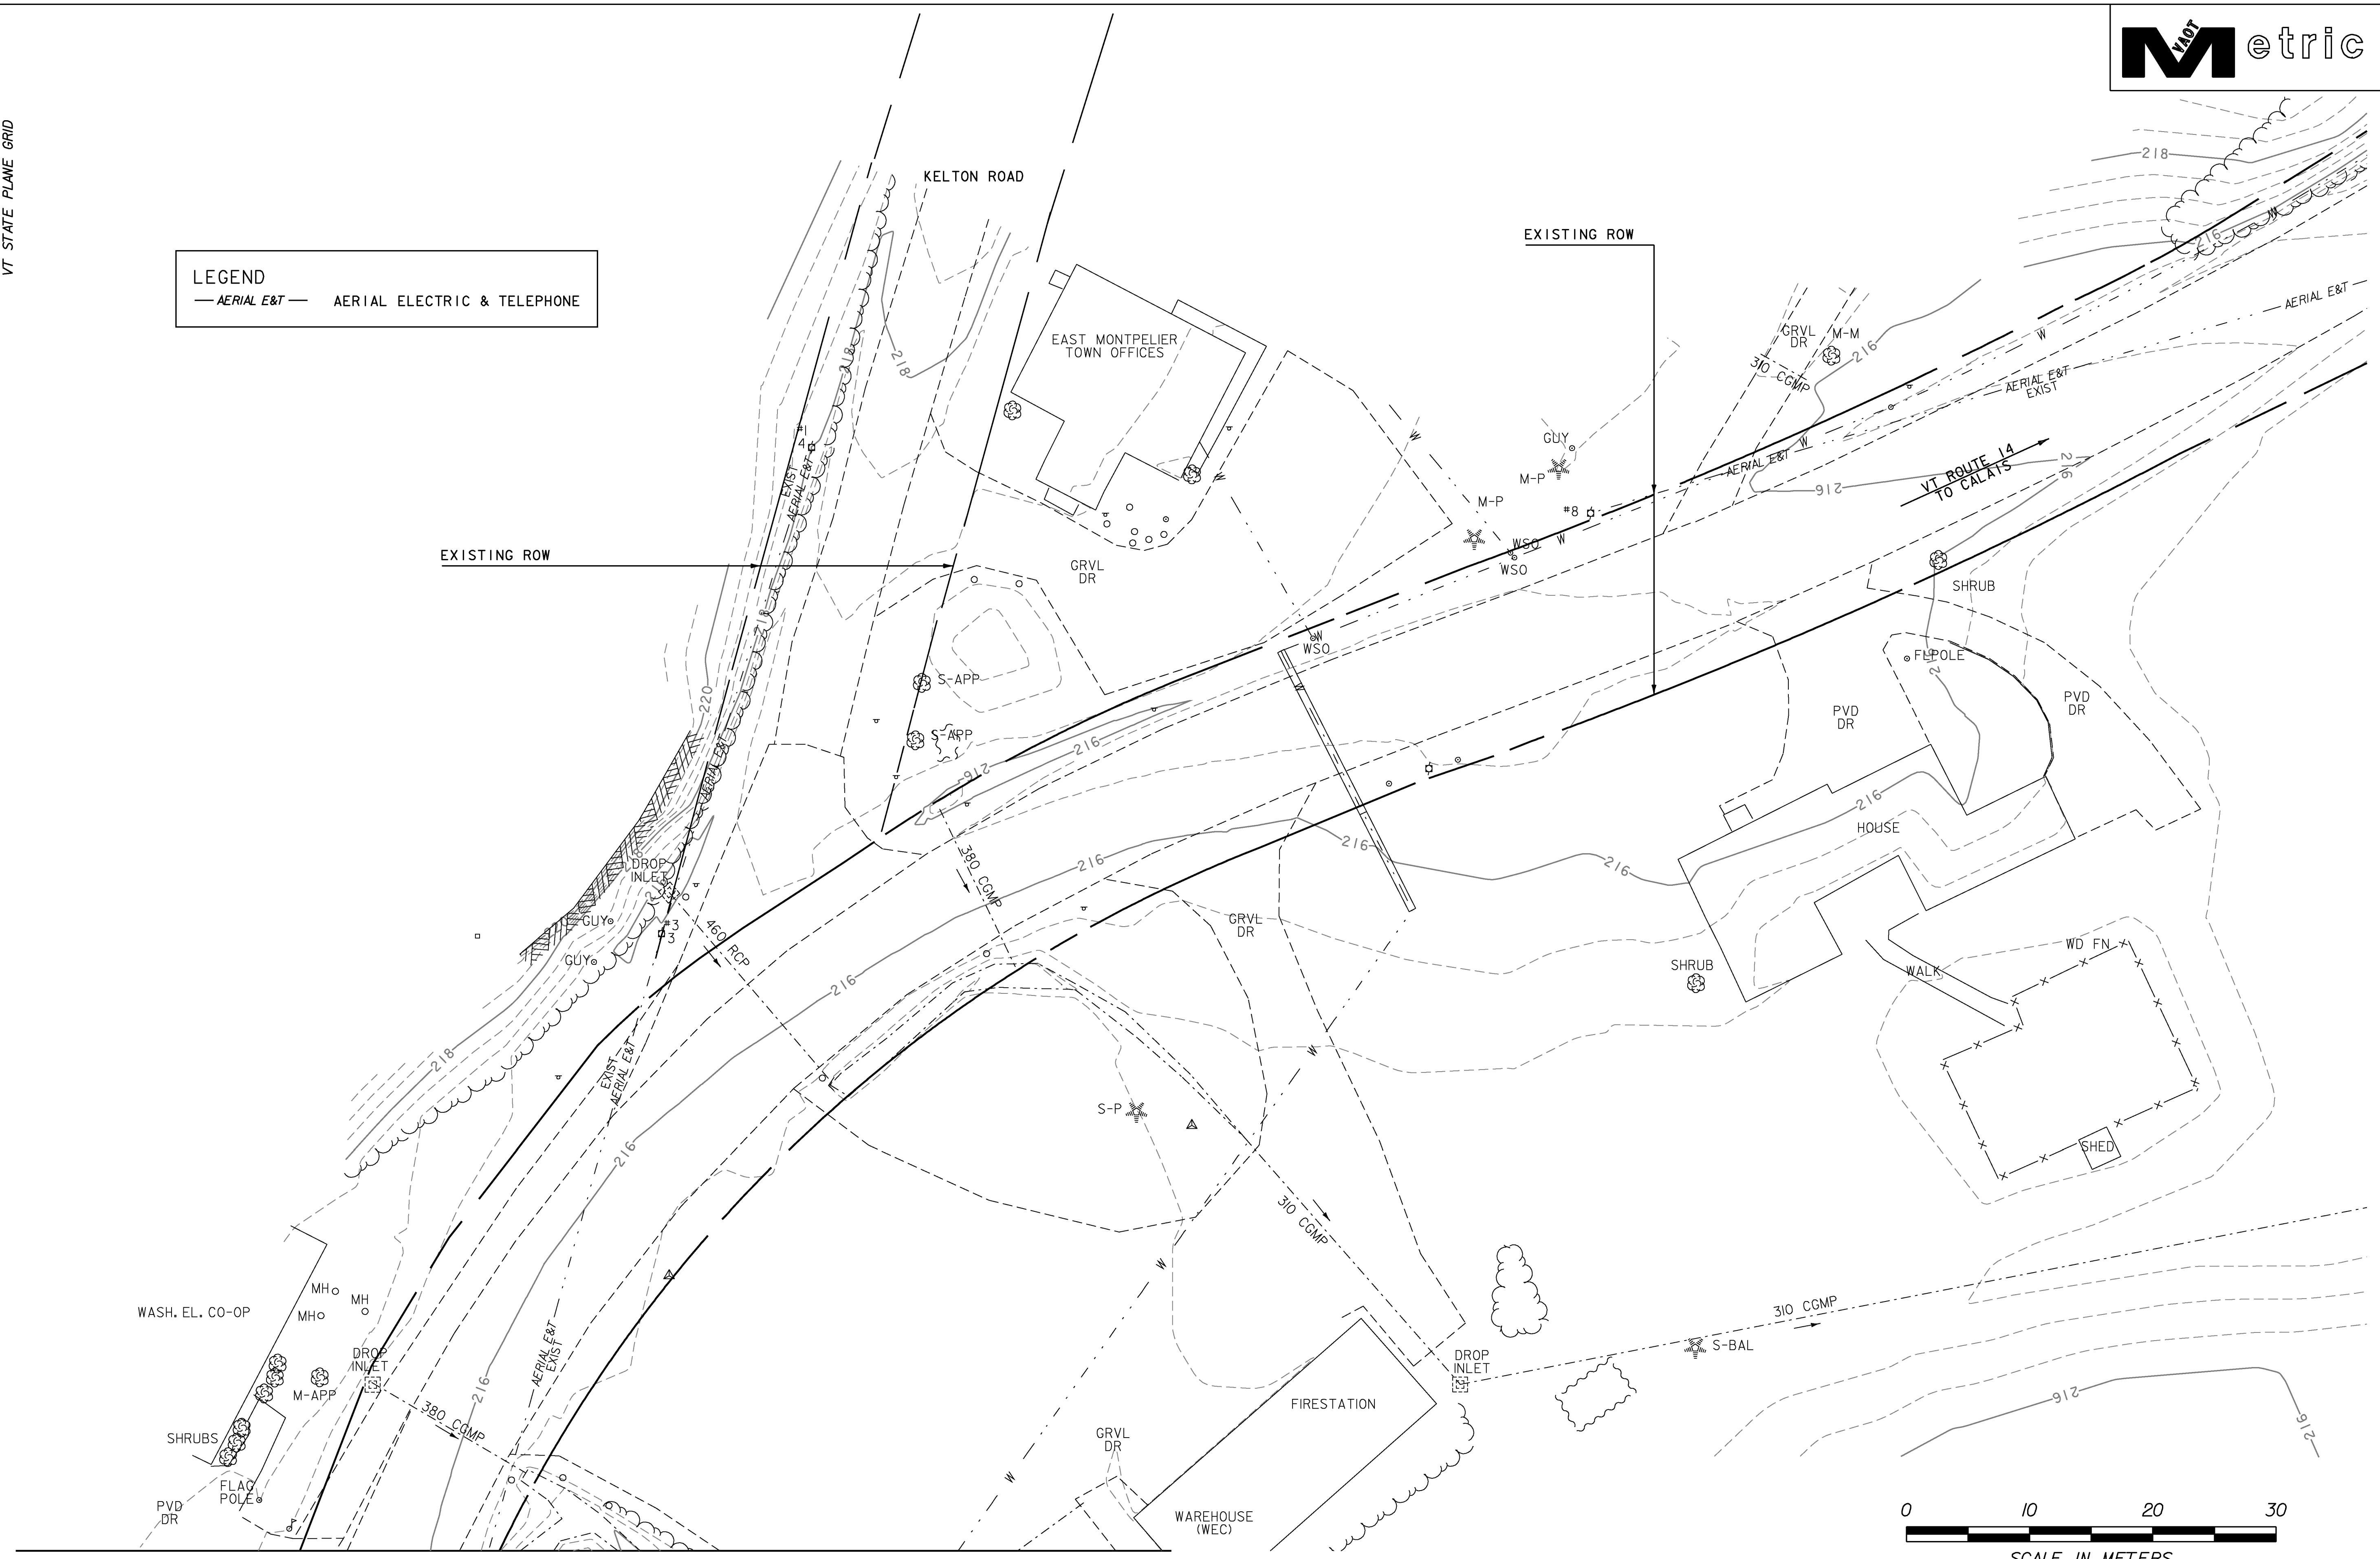

PROJECT NAME: EAST MONTEPELIER
 PROJECT NUMBER: STPG 028 - 3(35)S
 FILE NAME: +98b028ecexistngbdr.dgn PLOT DATE: 22-MAR-2010
 PROJECT LEADER: J. SCHULTZ DRAWN BY: J. DEVLIN
 DESIGNED BY: J. GRUCHACZ CHECKED BY: J. SCHULTZ
 EPSC EXISTING CONDITIONS SHEET 4 SHEET 52 OF 142