


**LEGEND**

- AERIAL E&T — AERIAL ELECTRIC & TELEPHONE
- — △ LIMITS OF SOIL DISTURBANCE
- DISTURBED AREAS REQUIRING RE-VEGETATION

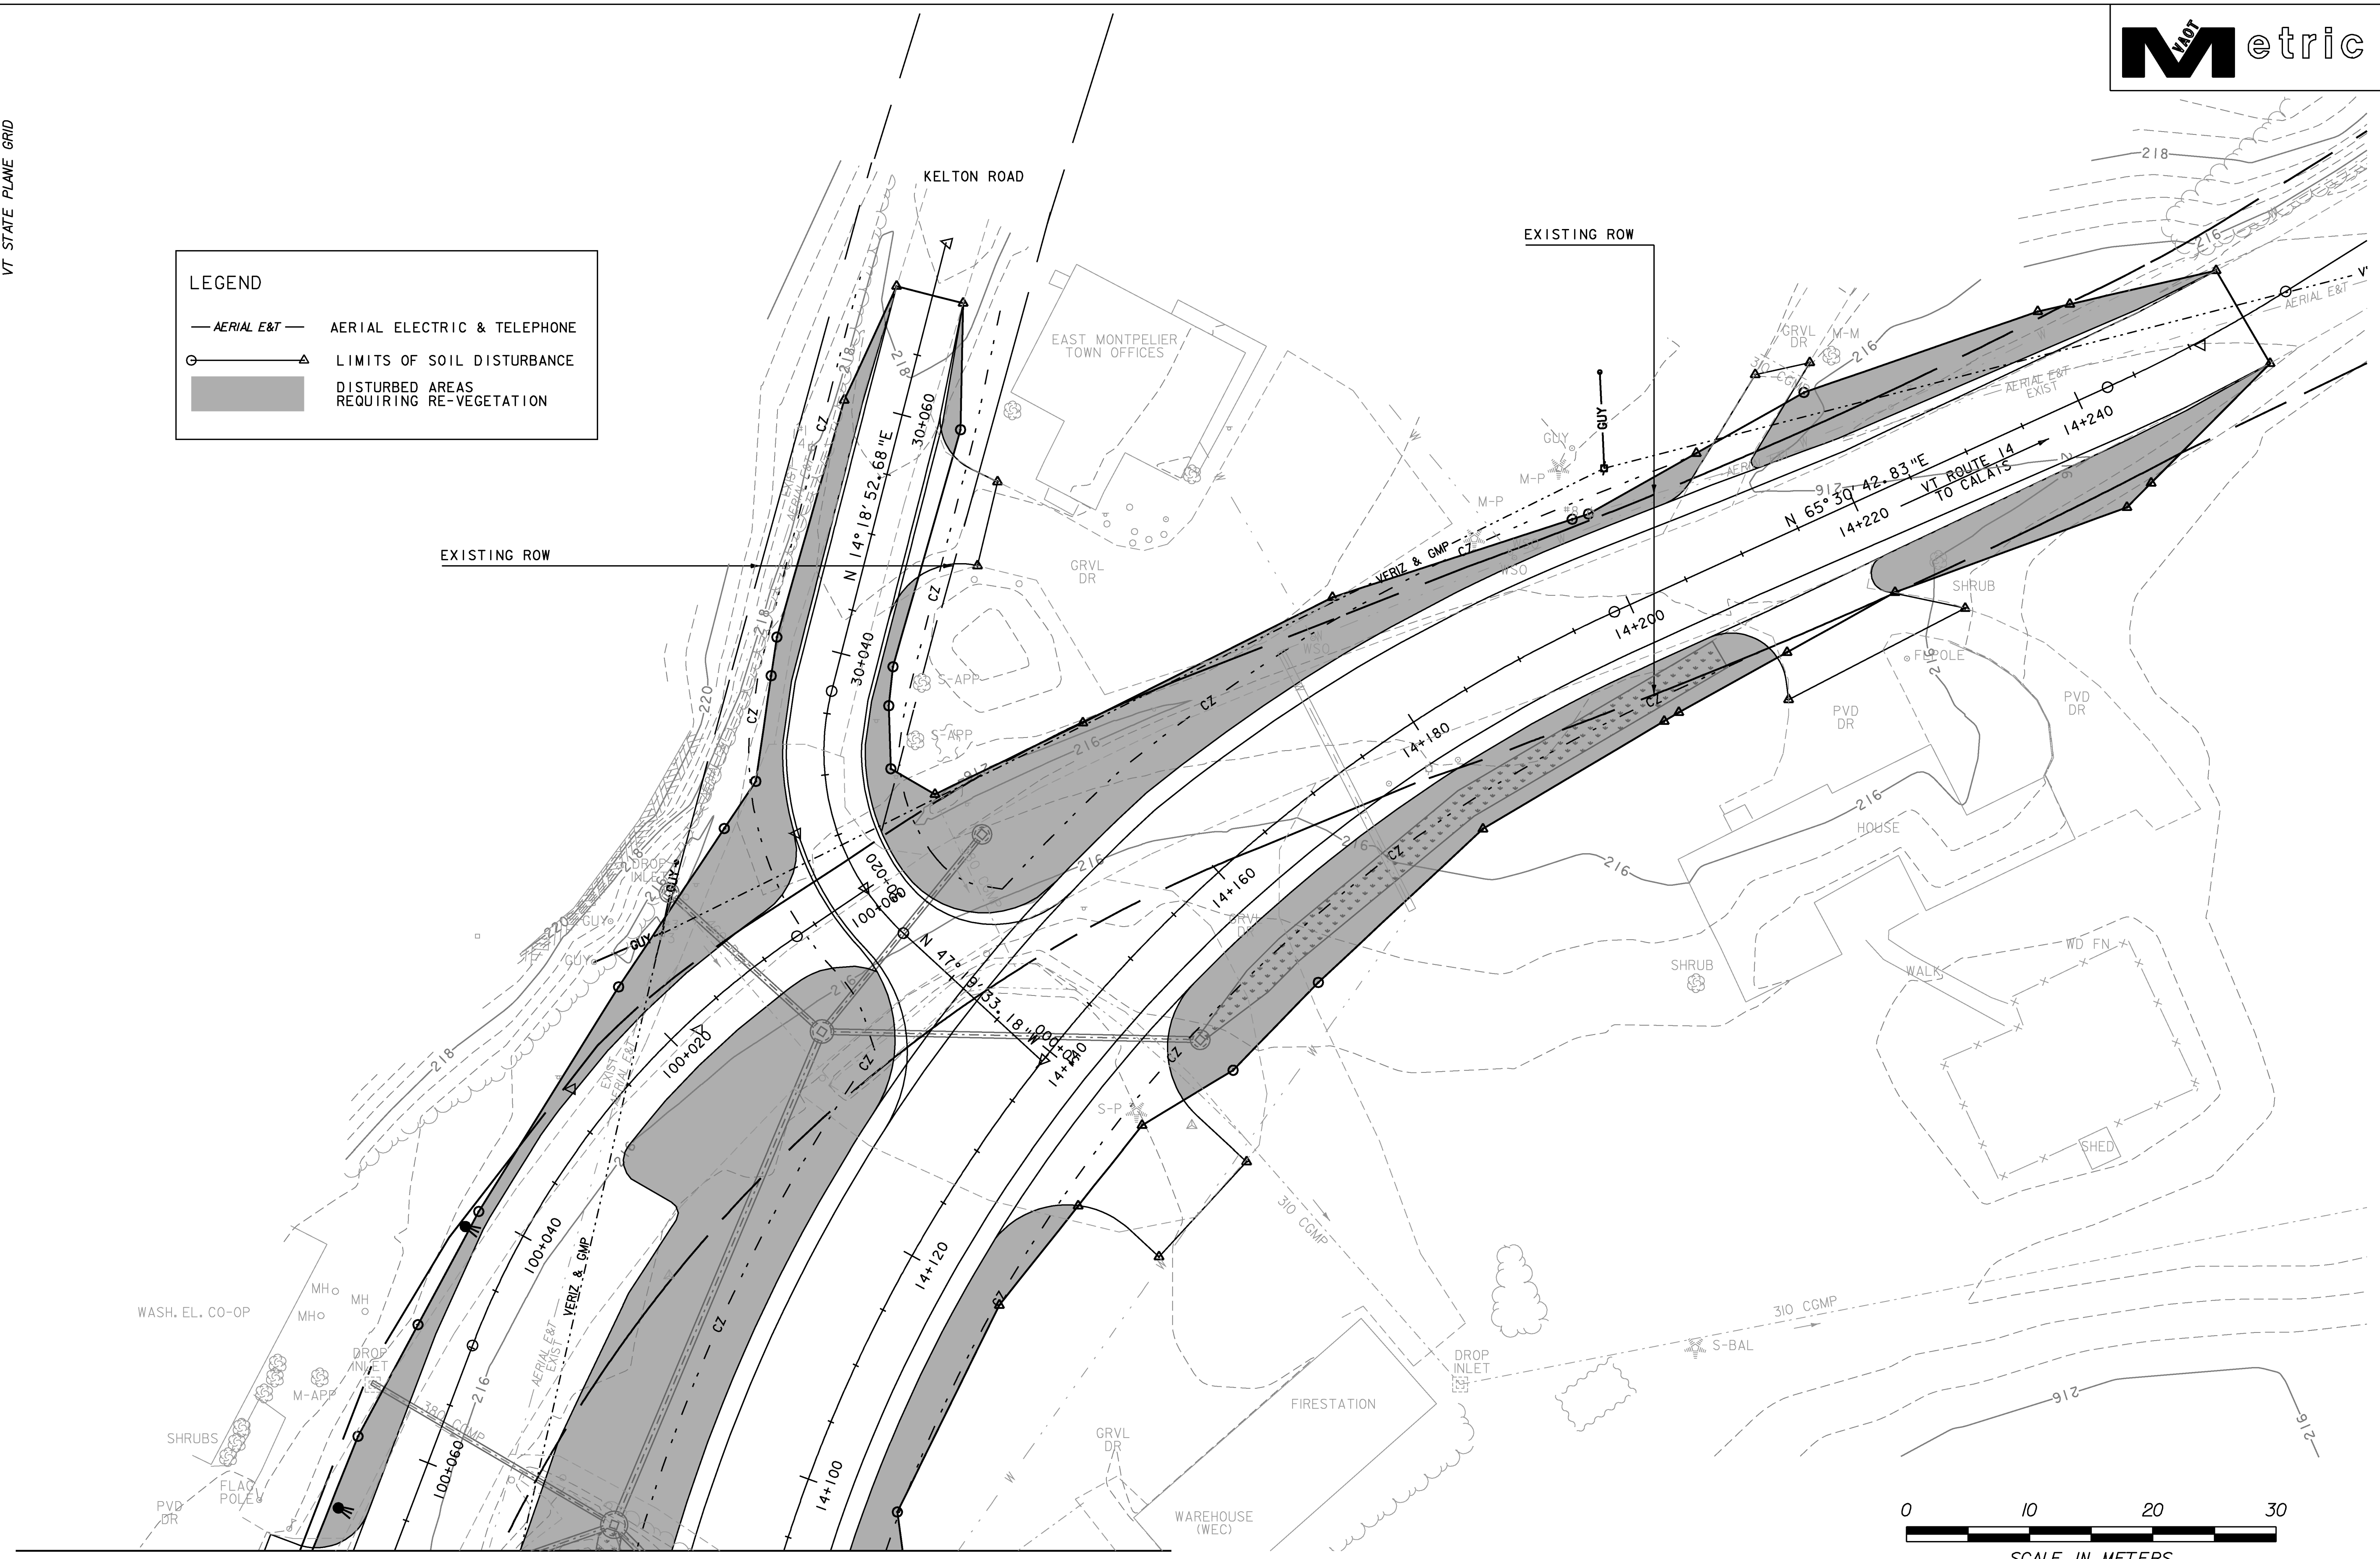

MATCH LINE STA 100+67.63      MATCH LINE STA 14+093.85

|                                   |                        |
|-----------------------------------|------------------------|
| PROJECT NAME: EAST MONTPELIER     |                        |
| PROJECT NUMBER: STPG 028 - 3(35)S |                        |
| FILE NAME: +98b028ecf1nalbdr.dgn  | PLOT DATE: 22-MAR-2010 |
| PROJECT LEADER: J. SCHULTZ        | DRAWN BY: J. DEVLIN    |
| DESIGNED BY: J. GRUCHACZ          | CHECKED BY: J. SCHULTZ |
| EPSC FINAL CONDITIONS SHEET 4     | SHEET 60 OF 142        |