


GUARDRAIL APPROACH SECTION TYPE I

POST NO.	SPACING
1	950
2	950
3	950
4	950
5	950
6	950
7	950
8	950
9	950
10	1.27 m
11	1.27 m
12	1.27 m
13	1.9 m
14	1.9 m

15.2 m PAY LENGTH GUARDRAIL APPROACH SECTION, TYPE I

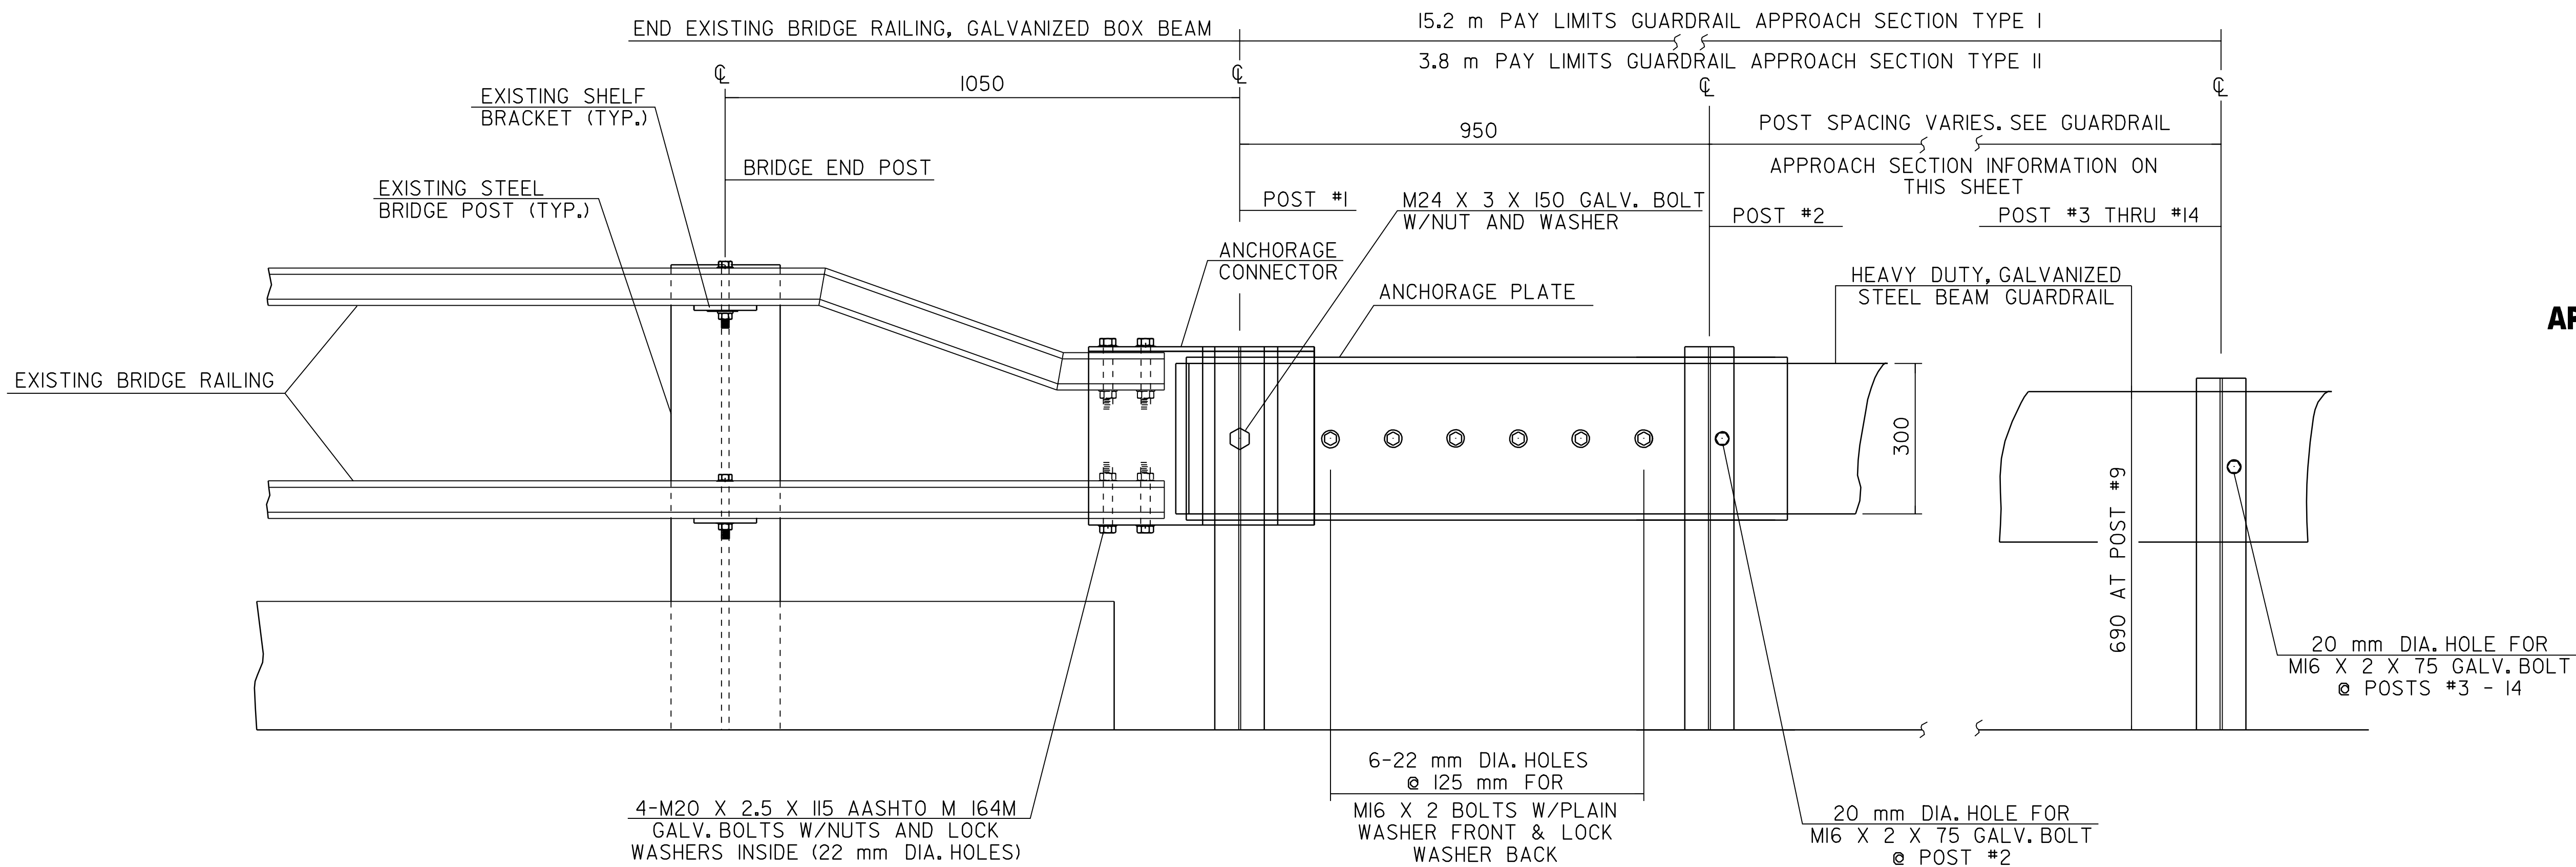

GUARDRAIL APPROACH SECTION TYPE II

POST NO.	SPACING
1	950
2	1.43 m
3	1.43 m
4	

3.8 m PAY LENGTH GUARDRAIL APPROACH SECTION TYPE II

BRIDGE APPROACH DETAIL
NOT TO SCALE

BRIDGE APPROACH SECTION DETAILS SHEET #1

DESIGNED BY BCE/PJM DATE 7-02
 DRAWN BY C.E.A., INC. DATE 7-02
 DESIGN FILE NO. /pave/98b090/pb090.dgn
 PRF FILE pb090b06.i DATE 09-MAY-2008 PLOTTED
 PROJ. NAME: **MARSHFIELD - CABOT**
 PROJ. NO.: **NH 2104(1)S**
 SHEET **57** OF **60** SHEETS

