


LEGEND	
	COMBINATION SILT FENCE ON PDF FENCE
	DRAINAGE STRUCTURE PROTECTION

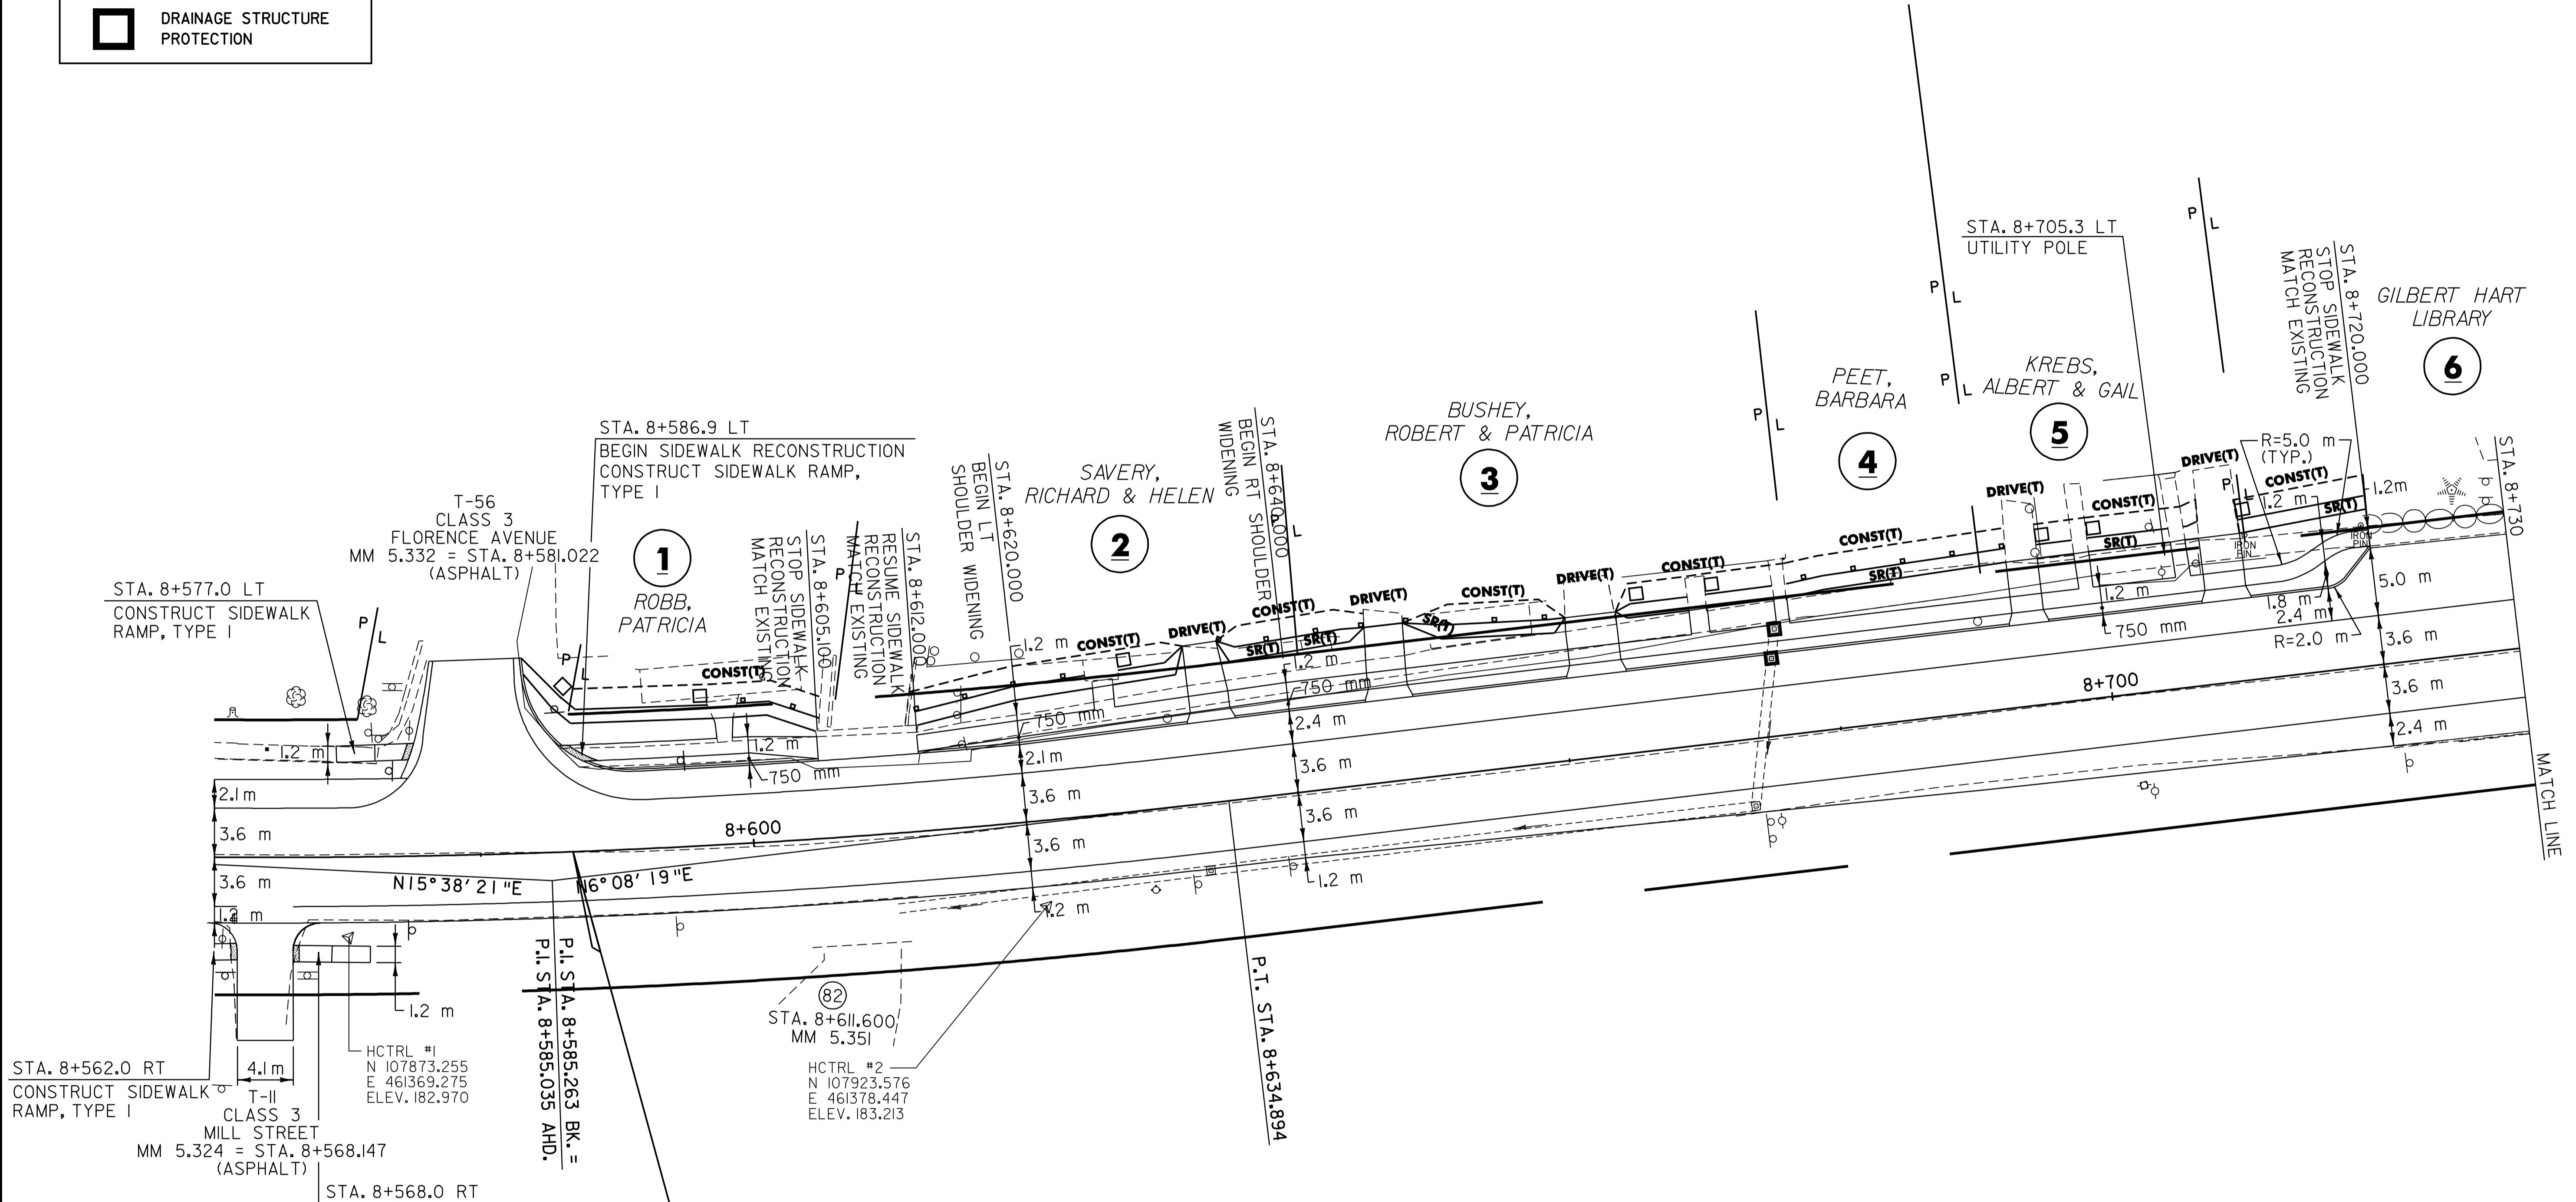

**BEGIN R.O.W. PROJECT
NH 2108(1)S
STA. 8 + 586.756**

R.O.W. PLANS

DATUM	
VERTICAL	NAVD_88
HORIZONTAL	NAD_83_(1996)

LINES SHOWN ON THIS PLAN AS EXISTING PROPERTY LINES ARE BELIEVED TO BE ACCURATE BUT SHOULD NOT BE RELIED UPON FOR PURPOSES UNRELATED TO THE STATE OF VERMONT'S ACQUISITION OF LAND AND RIGHTS FOR THIS PROJECT.

THIS SHEET TO BE USED FOR RIGHT-OF-WAY INFORMATION ONLY.



R.O.W. PLAN #1	SURVEYED BY	N/A	DATE	N/A
	DRAWN BY	C.A.K.	DATE	8/05
	SQUAD LEADER	D.E.G.		
	DESIGN FILE NO.	/pave/98b098/pb098.dgn		
	IPARM FILE	pb098rpl.i	DATE PLOTTED	08-JUL-2007 15
	PROJ. NAME	WALLINGFORD		
PROJ. NO.	NH_2108(1)S_&_SIP_EH04(6)			
SHEET	J1	OF	10	SHEETS