


LEGEND

COMBINATION SILT FENCE ON PDF FENCE

DRAINAGE STRUCTURE PROTECTION

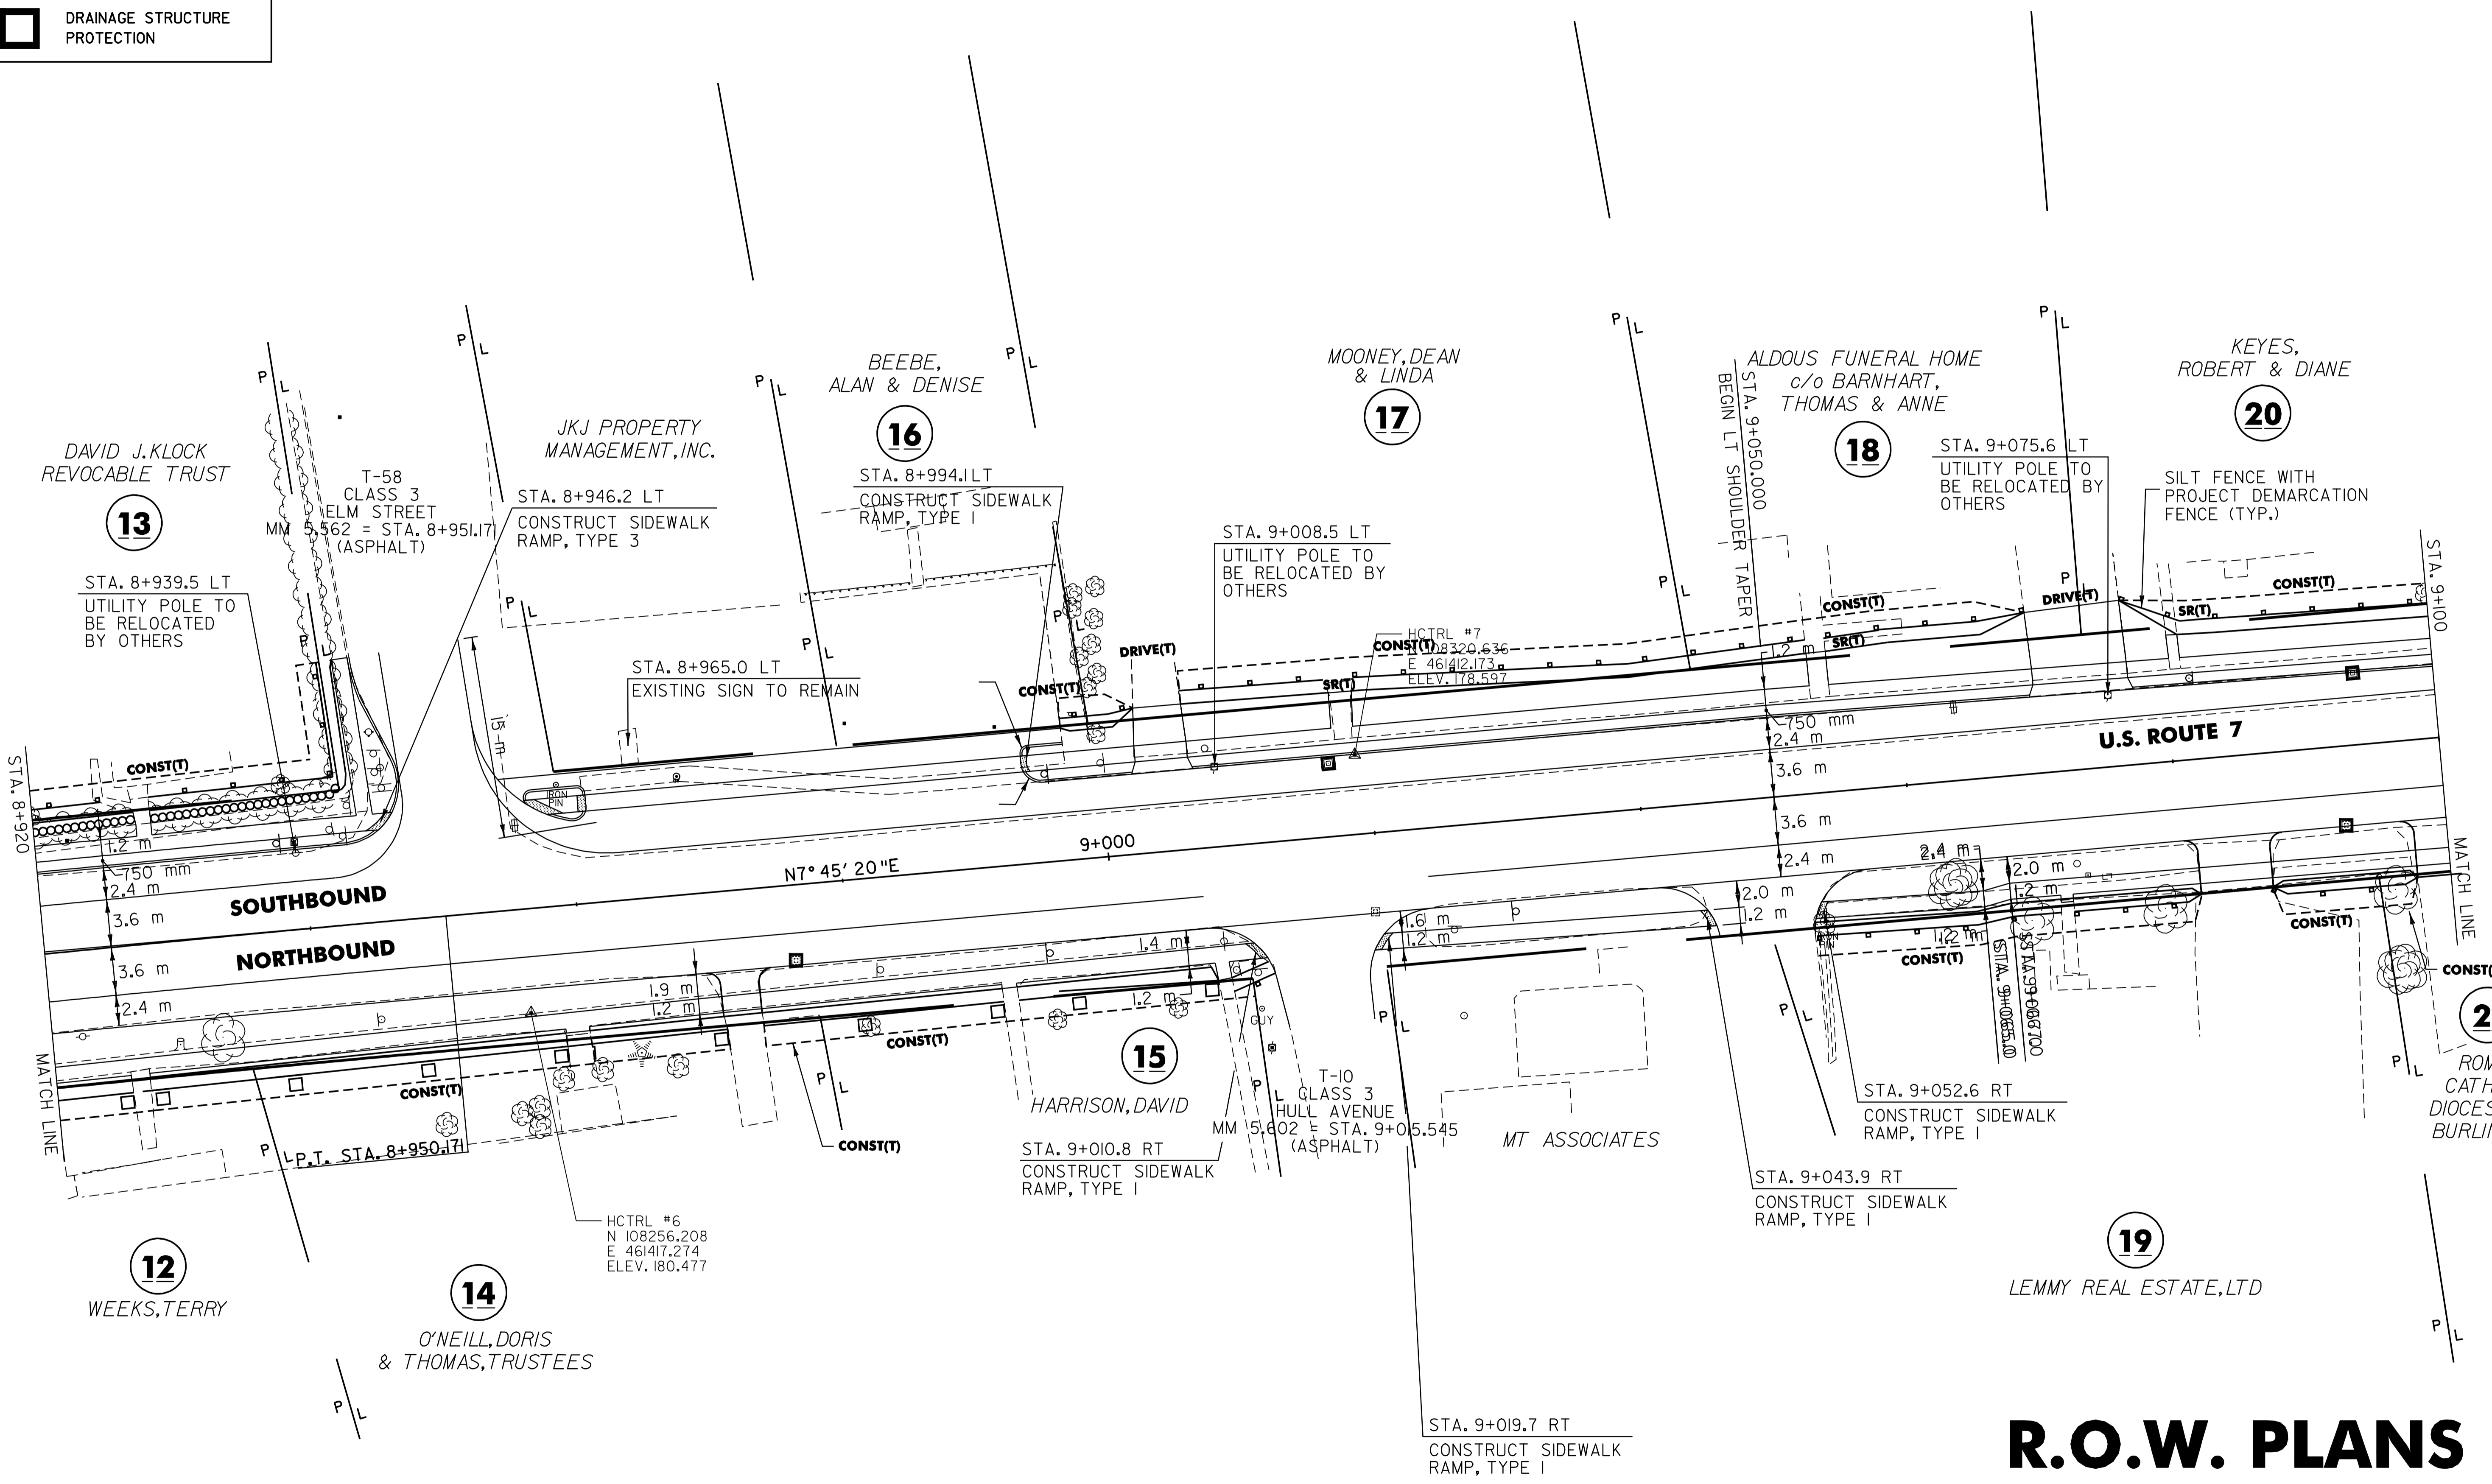

R.O.W. PLANS

R.O.W. PLAN #3

SURVEYED BY	N/A	DATE	N/A
DRAWN BY	C.A.K.	DATE	8/05
SQUAD LEADER	D.E.G.		
DESIGN FILE NO.	pave\98b098\pb098.dgn		
IPARM FILE	pb098rp3.i	DATE PLOTTED	08-JUL-2007 15:00
PROJ. NAME	WALLINGFORD		
PROJ. NO.	NH_2108(1)S_&_SIP_EH04(6)		
SHEET	19	OF	110 SHEETS



LINES SHOWN ON THIS PLAN AS EXISTING PROPERTY LINES ARE BELIEVED TO BE ACCURATE BUT SHOULD NOT BE RELIED UPON FOR PURPOSES UNRELATED TO THE STATE OF VERMONT'S ACQUISITION OF LAND AND RIGHTS FOR THIS PROJECT.

THIS SHEET TO BE USED FOR RIGHT-OF-WAY INFORMATION ONLY.

DATUM	
VERTICAL	NAVD 88
HORIZONTAL	NAD 83 (1996)