


LEGEND	
	COMBINATION SILT FENCE ON PDF FENCE
	DRAINAGE STRUCTURE PROTECTION

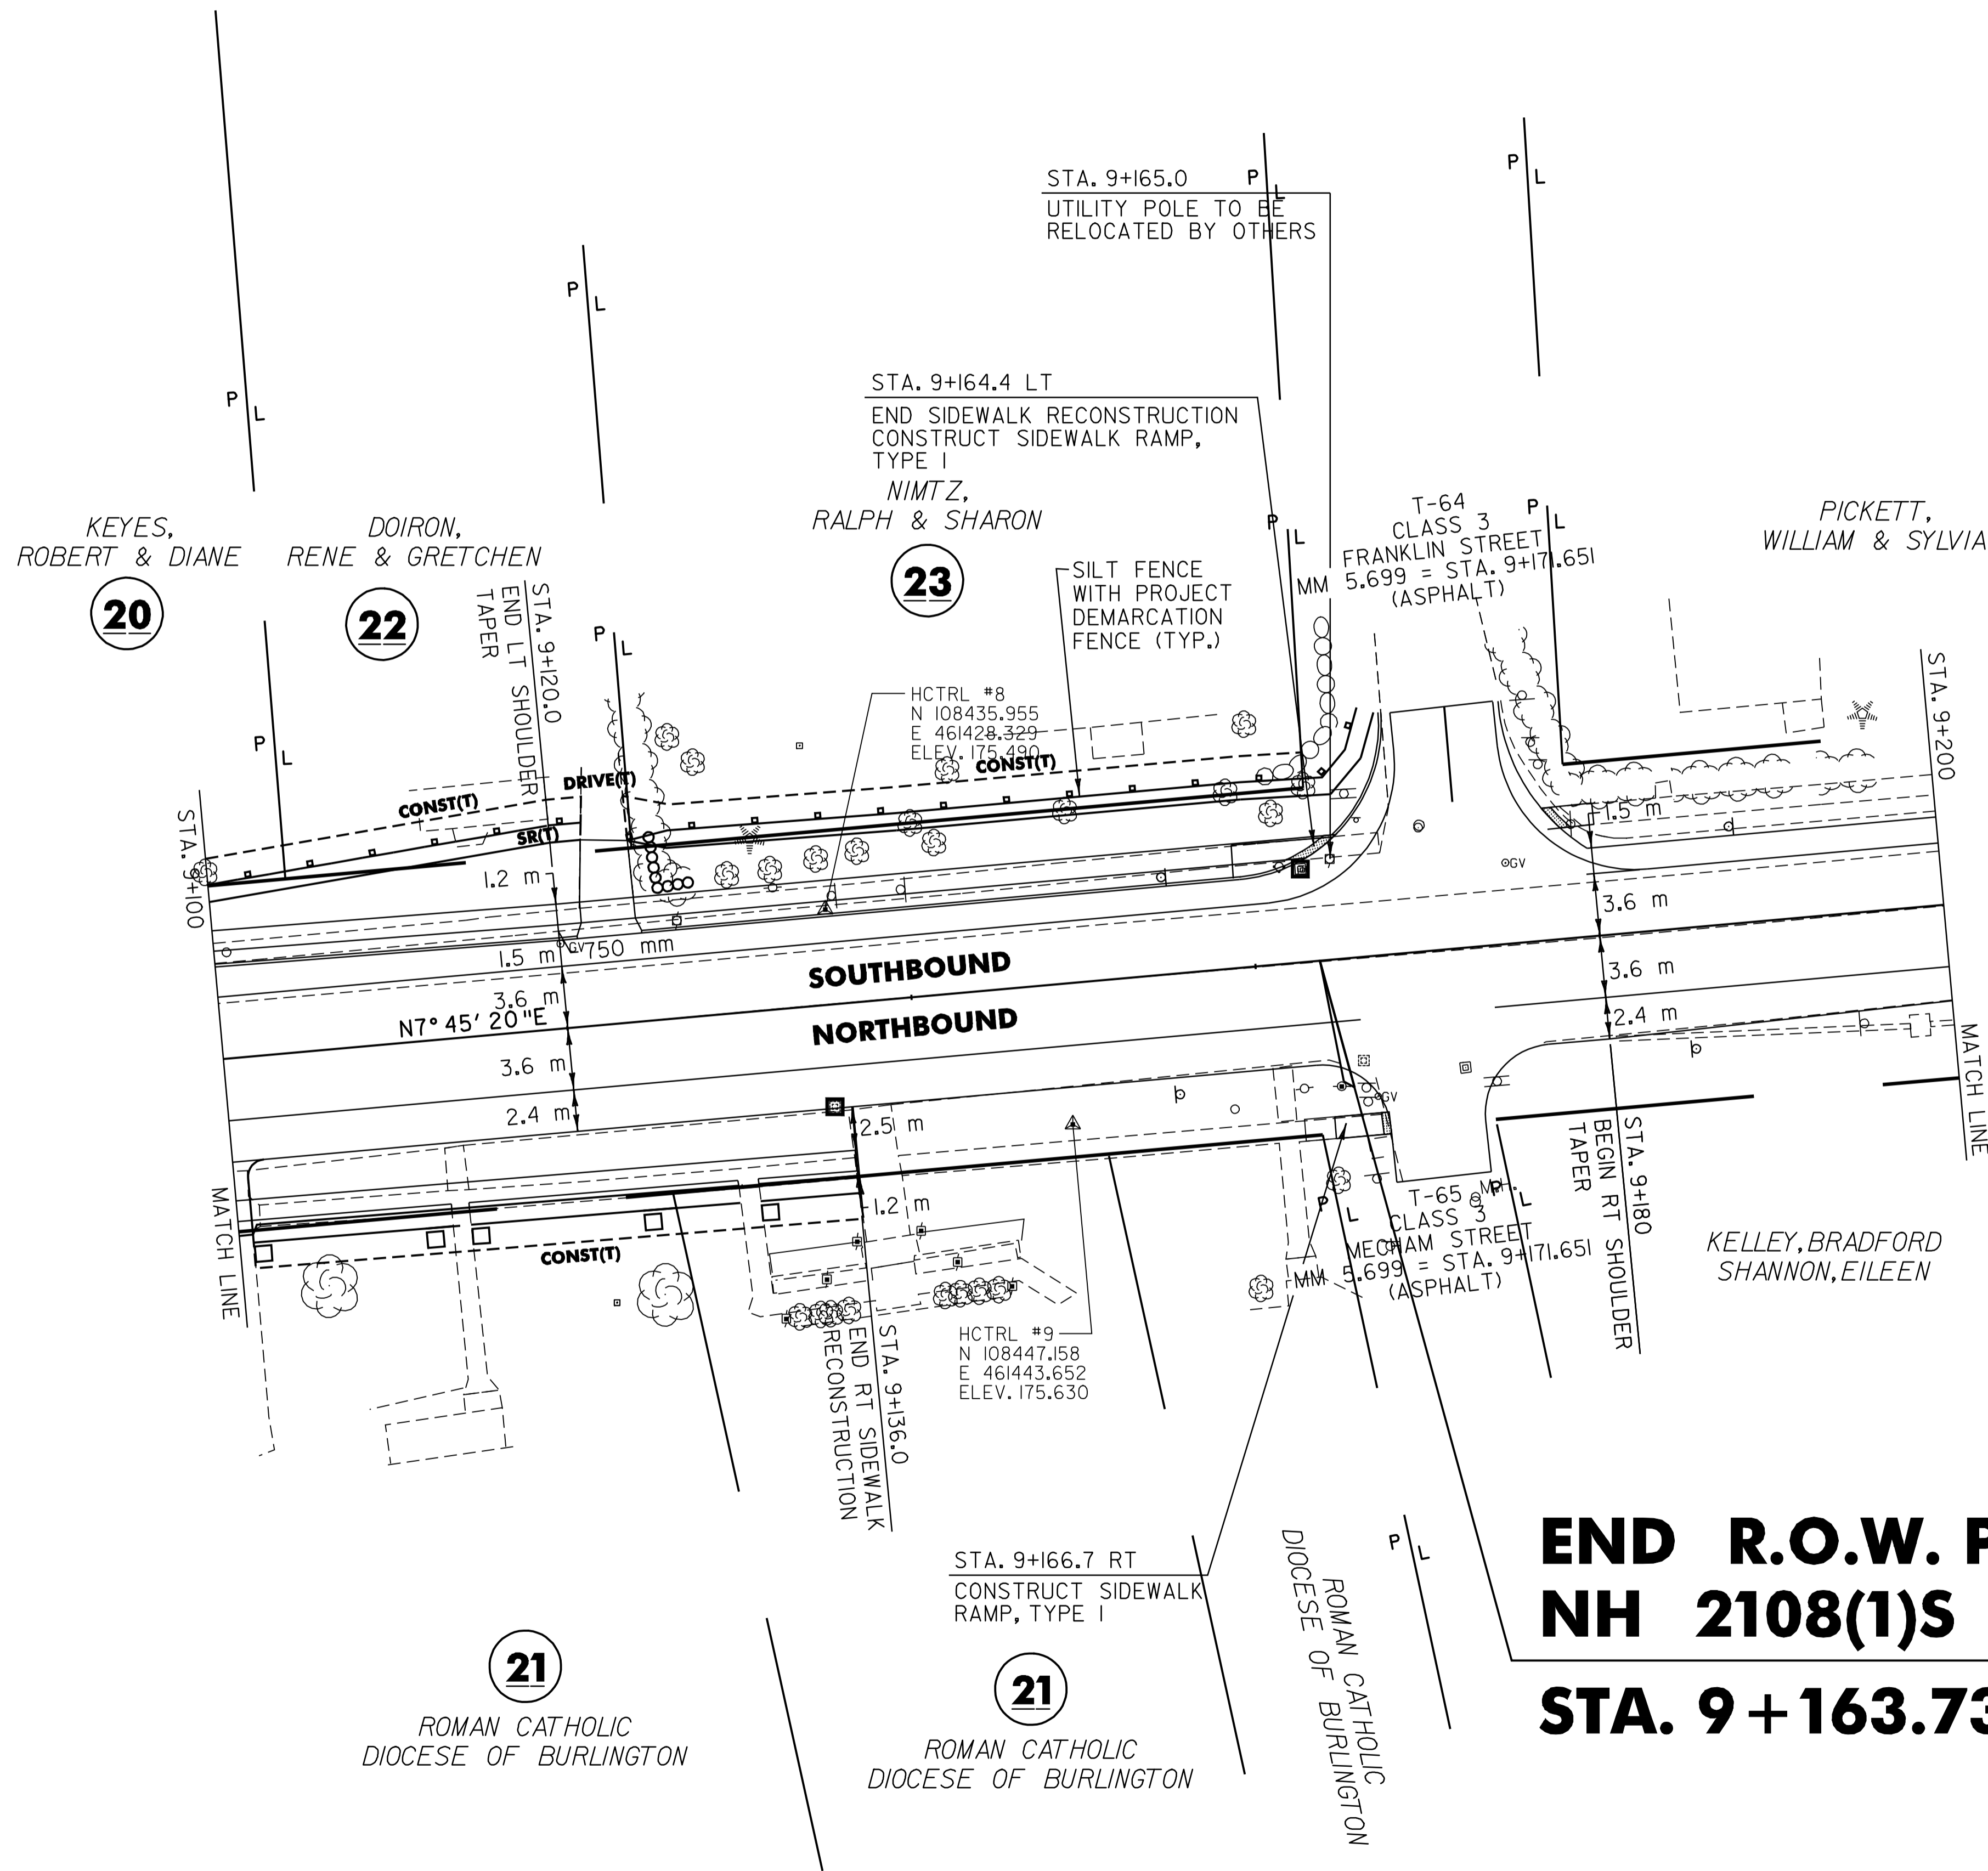

END R.O.W. PROJECT NH 2108(1)S STA. 9 + 163.735 R.O.W. PLANS

DATUM	
VERTICAL	NAVD 88
HORIZONTAL	NAD 83 (1996)

LINES SHOWN ON THIS PLAN AS EXISTING PROPERTY LINES ARE BELIEVED TO BE ACCURATE BUT SHOULD NOT BE RELIED UPON FOR PURPOSES UNRELATED TO THE STATE OF VERMONT'S ACQUISITION OF LAND AND RIGHTS FOR THIS PROJECT.

THIS SHEET TO BE USED FOR RIGHT-OF-WAY INFORMATION ONLY.



R.O.W. PLAN #4	SURVEYED BY	N/A	DATE	N/A
	DRAWN BY	C.A.K.	DATE	8/05
	SQUAD LEADER	D.E.G.		
	DESIGN FILE NO.	Z:\pave\98b\098\pb098.dgn		
	IPARM FILE	pb098rp4.i	DATE PLOTTED	08-JUL-2007 15:59
PROJ. NAME	WALLINGFORD			
PROJ. NO.	NH_2108(1)S_&_SIP_EHQ4(6)			
SHEET	20	OF	110	SHEETS