

646.40 DURABLE 100 mm WHITE LINE (THERMOPLASTIC)  
(ALL LINES WILL INCLUDE EDGE LINE BREAKS AND RADIUS FOR TOWN HIGHWAYS)

WALLINGFORD:  
STA. 0+700.0 - STA. 1+080.0 LT & RT

646.41 DURABLE 100 mm YELLOW LINE (THERMOPLASTIC)  
(ALL LINES WILL INCLUDE C/L BREAKS FOR TOWN HIGHWAYS) S=SOLID, D=DASHED


WALLINGFORD: LT C RT  
STA. 0+700.0 - STA. 1+080.0 S - S

646.60 TEMPORARY 100 mm WHITE LINE (PAINT)  
(ALL LINES WILL INCLUDE EDGE LINE BREAKS AND RADIUS FOR TOWN HIGHWAYS)

WALLINGFORD:  
STA. 0+700.0 - STA. 1+080.0 LT & RT

646.61 TEMPORARY 100 mm YELLOW LINE (PAINT)  
(ALL LINES WILL INCLUDE C/L BREAKS FOR TOWN HIGHWAYS) S=SOLID, D=DASHED

WALLINGFORD: LT C RT  
STA. 0+700.0 - STA. 1+080.0 S - S

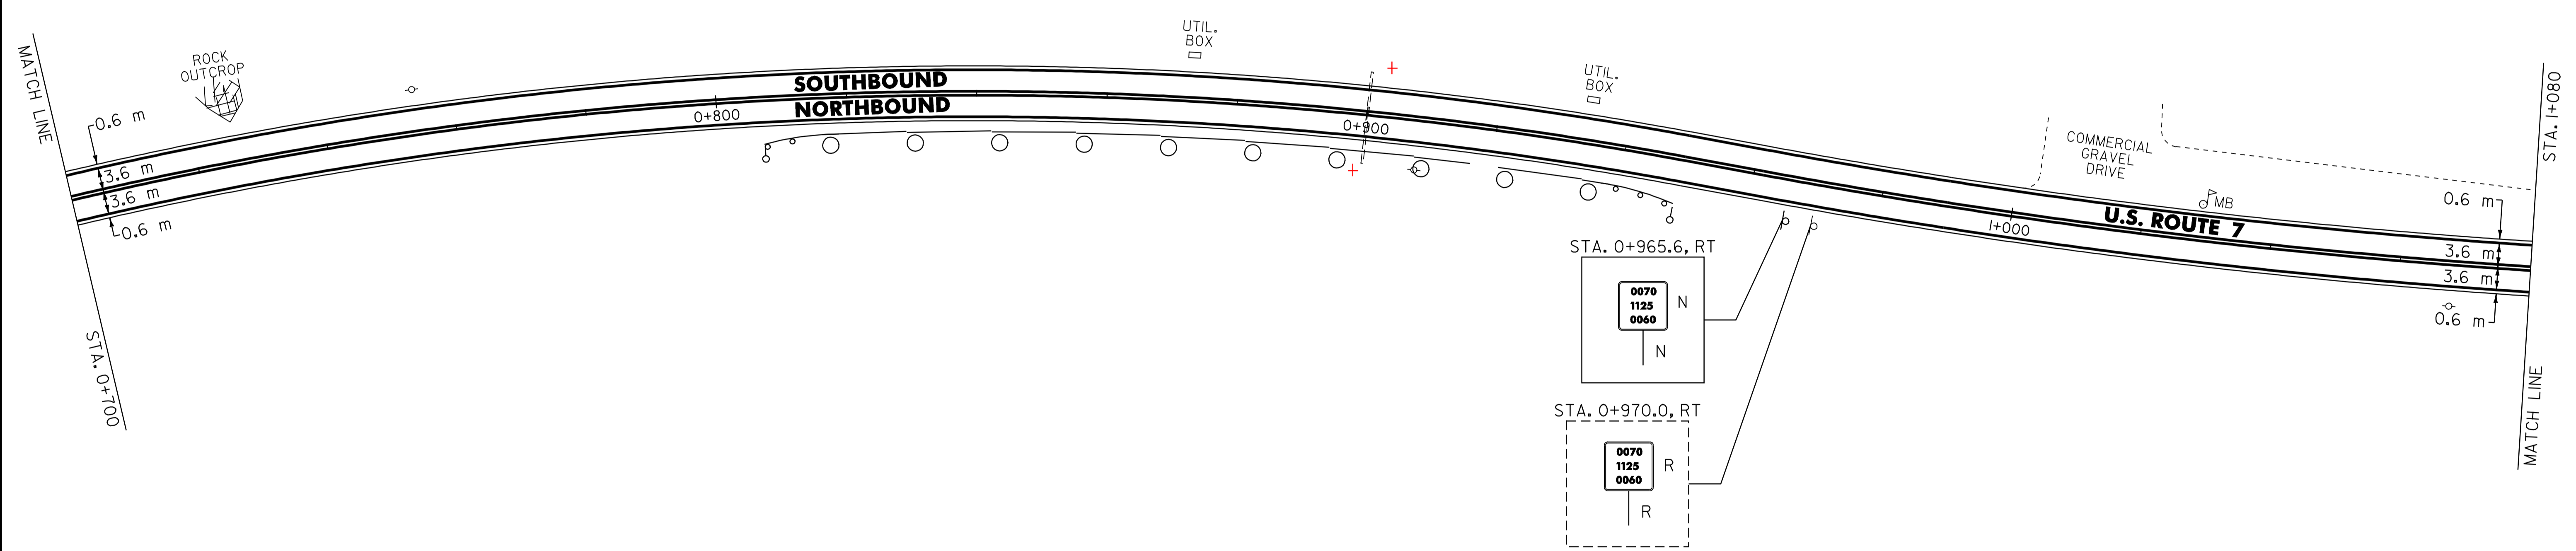

621.20 STEEL BEAM GUARDRAIL W/2.4m POSTS (MOD.) (GALVANIZED)  
STA. 0+853.6 - STA. 0+914.6 RT (60.96)

621.20 STEEL BEAM GUARDRAIL (GALVANIZED)

WALLINGFORD: 0+853.6 RT (34.3m)  
STA. 0+819.3 - STA. 0+937.1 RT (117.8 m)  
STA. 0+914.6 - STA. 0+937.4 (22.8m)

621.505 MANUFACTURED TERMINAL SECTION (FLARED)

WALLINGFORD:  
STA. 0+807.9 - STA. 0+819.3, RT  
STA. 0+937.1 - STA. 0+948.5, RT

621.80 REMOVAL AND DISPOSAL OF GUARDRAIL

WALLINGFORD:  
STA. 0+840.0 - STA. 0+926.0 RT (86.0 m)

676.10 DELINEATORS WITH STEEL POSTS

WALLINGFORD:  
TYPE 1 WHITE  
STA. 0+807.9 RT  
STA. 0+948.5 RT

NOTE:

- THE CONTRACTOR SHOULD BE AWARE THAT EXISTING BURIED UTILITIES (SUCH AS PHONE CABLE, FIBER OPTIC CABLE, SEWER LINES, ETC.) ARE LOCATED ADJACENT TO U.S. ROUTE 7 WITHIN THE PROJECT LIMITS. THE CONTRACTOR IS RESPONSIBLE FOR CONTACTING "DIG SAFE" AT 1-888-344-7233 TO DETERMINE THE EXACT LOCATIONS OF THESE UTILITIES PRIOR TO INSTALLING GUARDRAIL, CLEANING DITCHES OR PERFORMING ANY OTHER OPERATIONS THAT MAY DISTURB THE EXISTING SUBSURFACE CONDITIONS.

SIGN LEGEND  
R= REMOVE  
S= SALVAGE  
N= NEW  
RET= RETAIN  
B-B= BACK TO BACK  
EXISTING= -----  
NEW= -----  
⊙ = SIGN TO BE RETURNED TO THE TOWN OF WALLINGFORD

**PAVING PROJECT LAYOUT # 3**

SURVEYED BY N/A DATE N/A  
DRAWN BY C.A.K. DATE 8/05  
SQUAD LEADER D.E.G.  
DESIGN FILE NO. lpave/98b098/pb098.dgn  
IPARM FILE pb098i03.i DATE PLOTTED 08-JUL-2007 15:00  
PROJ. NAME WALLINGFORD  
PROJ. NO. NH\_2108(1)S\_&\_SIP\_EHQ4(6)  
SHEET 23 OF 110 SHEETS

DATUM  
VERTICAL N/A  
HORIZONTAL N/A