

646.40 DURABLE 100 mm WHITE LINE (THERMOPLASTIC)
(ALL LINES WILL INCLUDE EDGE LINE BREAKS AND RADIUS FOR TOWN HIGHWAYS)

WALLINGFORD:
STA. 4+480.0 - STA. 4+860.0 LT & RT

646.60 TEMPORARY 100 mm WHITE LINE (PAINT)
(ALL LINES WILL INCLUDE EDGE LINE BREAKS AND RADIUS FOR TOWN HIGHWAYS)


WALLINGFORD:
STA. 4+480.0 - STA. 4+860.0 LT & RT

646.4I DURABLE 100 mm YELLOW LINE (THERMOPLASTIC)
(ALL LINES WILL INCLUDE C/L BREAKS FOR TOWN HIGHWAYS) S=SOLID, D=DASHED

WALLINGFORD:	LT	CL	RT
STA. 4+480.0 - STA. 4+498.1	S	-	S
STA. 4+498.1 - STA. 4+683.2	S	-	D
STA. 4+683.2 - STA. 4+715.4	-	D	-
STA. 4+715.4 - STA. 4+860.0	D	-	S

646.6I TEMPORARY 100 mm YELLOW LINE (PAINT)
(ALL LINES WILL INCLUDE C/L BREAKS FOR TOWN HIGHWAYS) S=SOLID, D=DASHED

WALLINGFORD:	LT	CL	RT
STA. 4+480.0 - STA. 4+498.1	S	-	S
STA. 4+498.1 - STA. 4+683.2	S	-	D
STA. 4+683.2 - STA. 4+715.4	-	D	-
STA. 4+715.4 - STA. 4+860.0	D	-	S

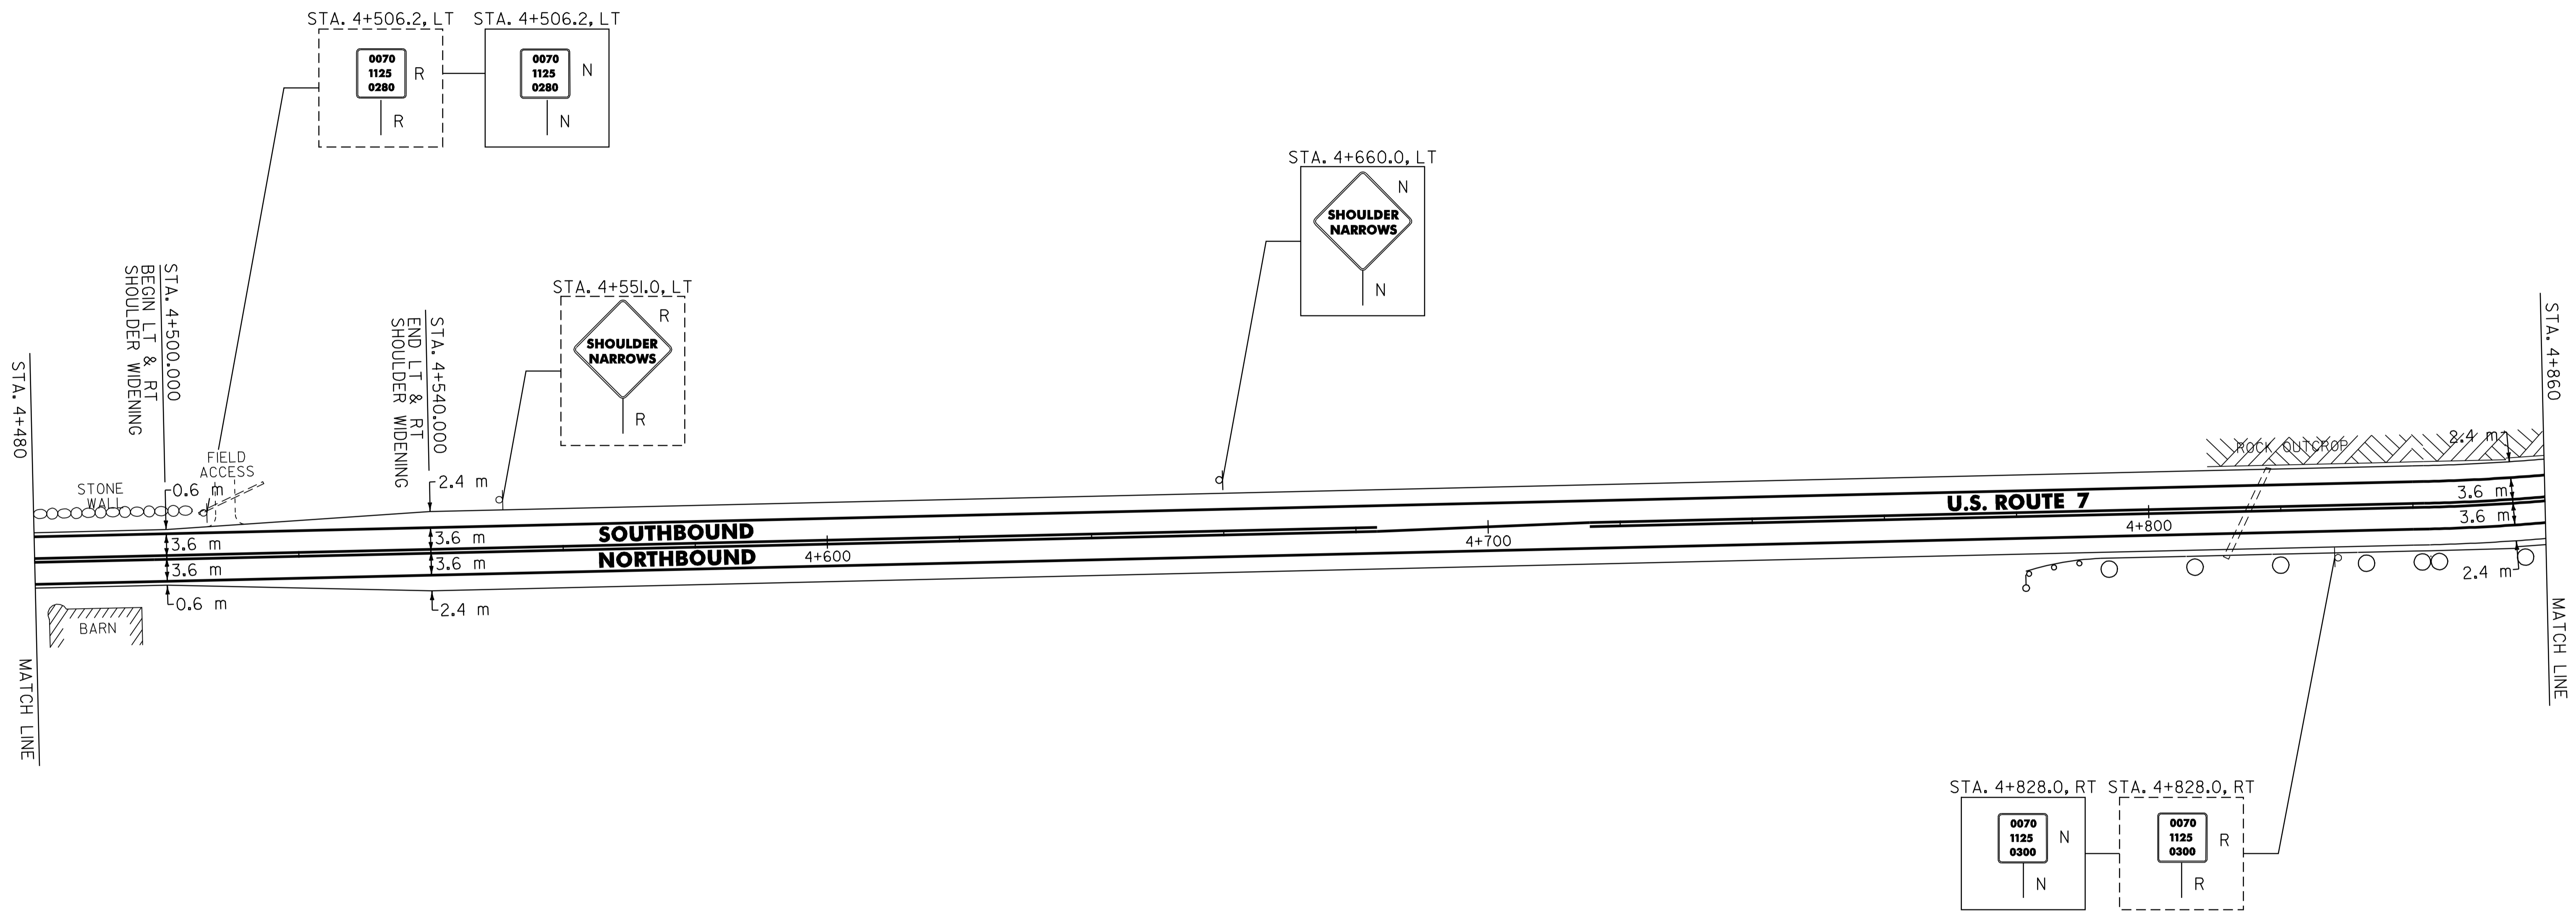

621.20 STEEL BEAM GUARDRAIL (GALVANIZED)

WALLINGFORD:
STA. 4+792.6 - STA. 4+860.0 RT (67.4 m)

621.505 MANUFACTURED TERMINAL SECTION (FLARED)

WALLINGFORD:
STA. 4+781.2 - STA. 4+792.6, RT

621.80 REMOVAL AND DISPOSAL OF GUARDRAIL

WALLINGFORD:
STA. 4+783.0 - STA. 4+860.0 RT (77.0 m)

676.10 DELINEATORS WITH STEEL POSTS

WALLINGFORD:
TYPE I WHITE
STA. 4+781.2 RT

NOTE:

1. THE CONTRACTOR SHOULD BE AWARE THAT EXISTING BURIED UTILITIES (SUCH AS PHONE CABLE, FIBER OPTIC CABLE, SEWER LINES, ETC.) ARE LOCATED ADJACENT TO U.S. ROUTE 7 WITHIN THE PROJECT LIMITS. THE CONTRACTOR IS RESPONSIBLE FOR CONTACTING "DIG SAFE" AT 1-888-344-7233 TO DETERMINE THE EXACT LOCATIONS OF THESE UTILITIES PRIOR TO INSTALLING GUARDRAIL, CLEANING DITCHES OR PERFORMING ANY OTHER OPERATIONS THAT MAY DISTURB THE EXISTING SUBSURFACE CONDITIONS.

SIGN LEGEND
R= REMOVE
S= SALVAGE
N= NEW
RET= RETAIN
B-B= BACK TO BACK
EXISTING= -----
NEW= _____
⊙ = SIGN TO BE RETURNED TO THE TOWN OF WALLINGFORD

PAVING PROJECT LAYOUT # 13

SURVEYED BY	N/A	DATE	N/A
DRAWN BY	C.A.K.	DATE	8/05
SQUAD LEADER	D.E.G.		
DESIGN FILE NO.	/pave/98b098/pb098.dgn		
IPARM FILE	pb098i13.i	DATE PLOTTED	02-JUL-2007 15
PROJ. NAME	WALLINGFORD		
PROJ. NO.	NH_2108(1)S_&_SIP_EH04(6)		
SHEET	33	OF	110
SHEETS	-----		

DATUM
VERTICAL N/A
HORIZONTAL N/A