

646.40 DURABLE 100 mm WHITE LINE (THERMOPLASTIC)
 (ALL LINES WILL INCLUDE EDGE LINE BREAKS AND RADIUS FOR TOWN HIGHWAYS)

WALLINGFORD:
 STA. 8+020.0 - STA. 8+200.0 LT & RT

646.41 DURABLE 100 mm YELLOW LINE (THERMOPLASTIC)
 (ALL LINES WILL INCLUDE C/L BREAKS FOR TOWN HIGHWAYS) S=SOLID, D=DASHED

WALLINGFORD:
 STA. 8+020.0 - STA. 8+200.0 LT S Q RT S

646.46 DURABLE 200 mm WHITE LINE (THERMOPLASTIC)

WALLINGFORD:
 STA. 5+049.2 - STA. 5+052.8 RT, SHOULDER HATCHING (9.3 m)


646.60 TEMPORARY 100 mm WHITE LINE (PAINT)
 (ALL LINES WILL INCLUDE EDGE LINE BREAKS AND RADIUS FOR TOWN HIGHWAYS)

WALLINGFORD:
 STA. 8+020.0 - STA. 8+200.0 LT & RT

646.61 TEMPORARY 100 mm YELLOW LINE (PAINT)
 (ALL LINES WILL INCLUDE C/L BREAKS FOR TOWN HIGHWAYS) S=SOLID, D=DASHED

WALLINGFORD:
 STA. 8+020.0 - STA. 8+200.0 LT S Q RT S

675.50 REMOVING SIGNS
 AS SHOWN - 3

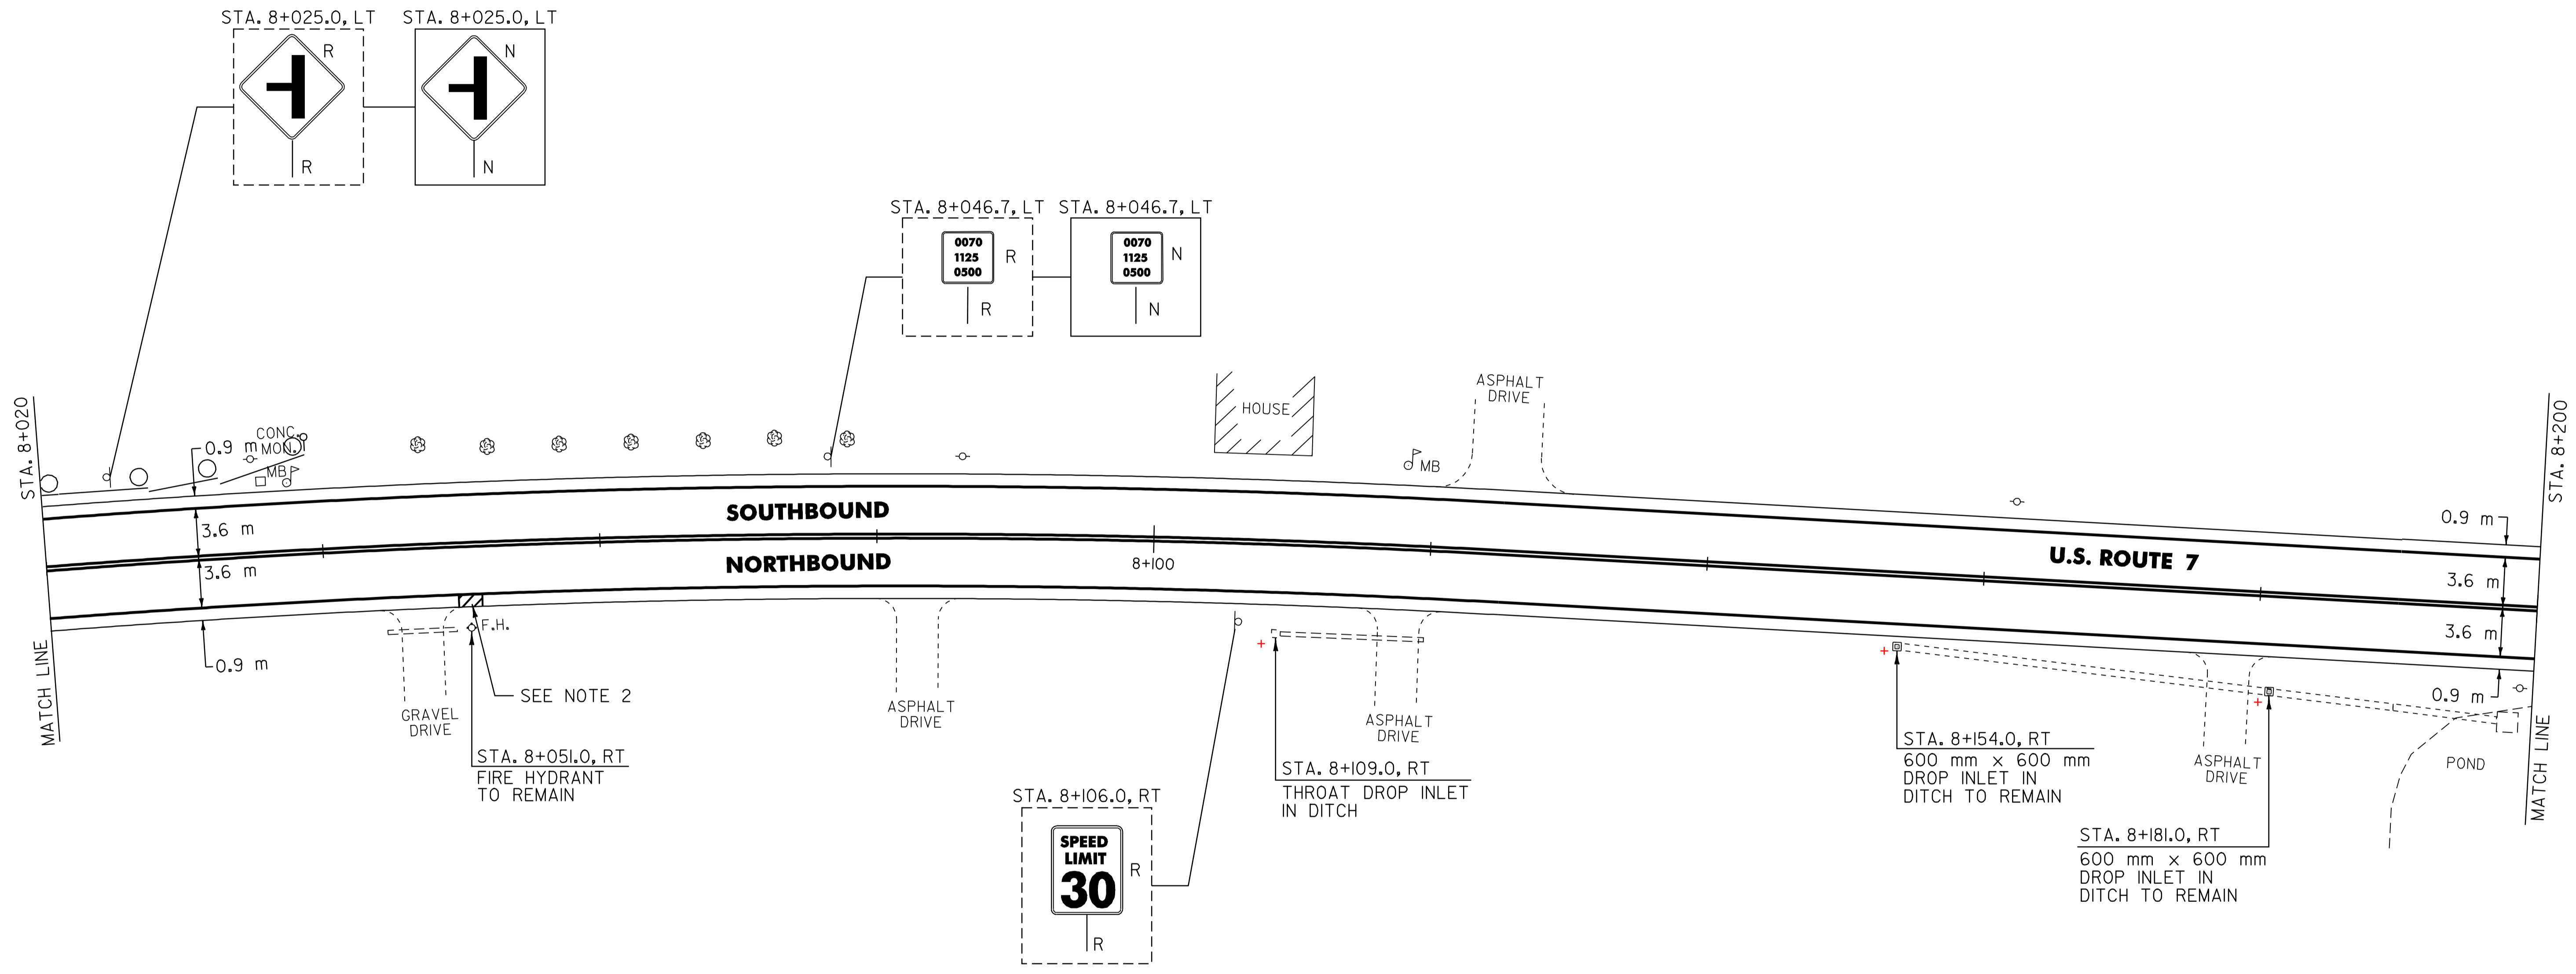

NOTES:

- THE CONTRACTOR SHOULD BE AWARE THAT EXISTING BURIED UTILITIES (SUCH AS PHONE CABLE, FIBER OPTIC CABLE, SEWER LINES, ETC.) ARE LOCATED ADJACENT TO U.S. ROUTE 7 WITHIN THE PROJECT LIMITS. THE CONTRACTOR IS RESPONSIBLE FOR CONTACTING "DIG SAFE" AT 1-888-344-7233 TO DETERMINE THE EXACT LOCATIONS OF THESE UTILITIES PRIOR TO INSTALLING GUARDRAIL, CLEANING DITCHES OR PERFORMING ANY OTHER OPERATIONS THAT MAY DISTURB THE EXISTING SUBSURFACE CONDITIONS.
- SEE SHEET 86 OF 110 FOR HYDRANT PAVEMENT MARKING DETAIL.

604.412 REHABING DI, CB OR MH, CLASS I

WALLINGFORD:
 STA. 8+109.0 RT

621.20 STEEL BEAM GUARDRAIL (GALVANIZED)

WALLINGFORD:
 STA. 8+020.0 - STA. 8+024.9 LT (4.9)

621.505 MANUFACTURED TERMINAL SECTION (FLARED)

WALLINGFORD:
 STA. 8+024.9 - STA. 8+036.3, LT

621.80 REMOVAL AND DISPOSAL OF GUARDRAIL

WALLINGFORD:
 STA. 8+020.0 - STA. 8+035.0 LT (15.0 m)

676.10 DELINEATORS WITH STEEL POSTS

WALLINGFORD:
 TYPE 1 WHITE
 STA. 8+036.3 LT

SIGN LEGEND
 R= REMOVE
 S= SALVAGE
 N= NEW
 RET= RETAIN
 B-B= BACK TO BACK
 EXISTING= -----
 NEW= _____

⊙ = SIGN TO BE RETURNED TO THE TOWN OF WALLINGFORD

PAVING PROJECT LAYOUT # 23

SURVEYED BY N/A DATE N/A
 DRAWN BY C.A.K. DATE 8/05
 SQUAD LEADER D.E.G.
 DESIGN FILE NO. zrove/98b098/pb098.dgn
 IPARM FILE pb098123.i DATE 02-JUL-2007 15
 PROJ. NAME WALLINGFORD
 PROJ. NO. NH_210811S_&_SIP_EH04(6)
 SHEET 43 OF 110 SHEETS _____

DATUM
 VERTICAL N/A
 HORIZONTAL N/A