



COLOR: BLACK BORDER, TEXT & SYMBOL (REFLECTORIZED)  
 YELLOW BACKGROUND (REFLECTORIZED)  
 SPEED LIMIT SIGN SHALL HAVE A WHITE  
 BACKGROUND (REFLECTORIZED)

MATERIAL: PER VAOT STANDARD E-152  
 SIGN - U.S. ROUTE 7  
 STA. 1+364.0, RT  
 STA. 2+835.0, LT  
 STA. 6+880.0, RT

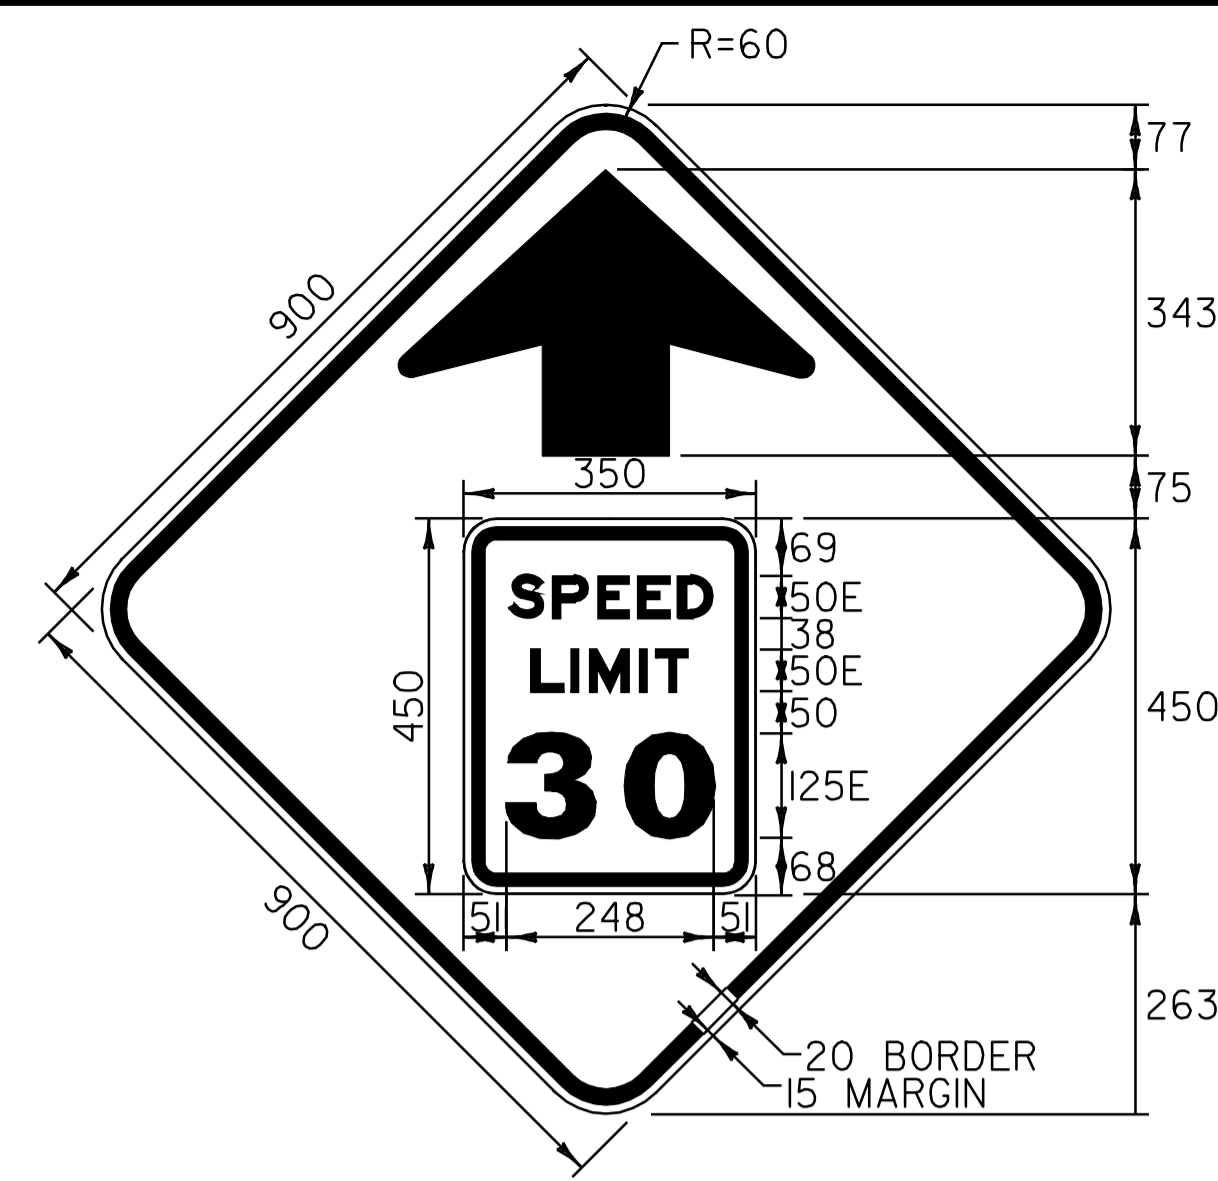


COLOR: BLACK BORDER, TEXT & SYMBOL (REFLECTORIZED)  
 YELLOW BACKGROUND (REFLECTORIZED)  
 SPEED LIMIT SIGN SHALL HAVE A WHITE  
 BACKGROUND (REFLECTORIZED)

MATERIAL: PER VAOT STANDARD E-152  
 SIGN - U.S. ROUTE 7  
 STA. 7+740.0, RT

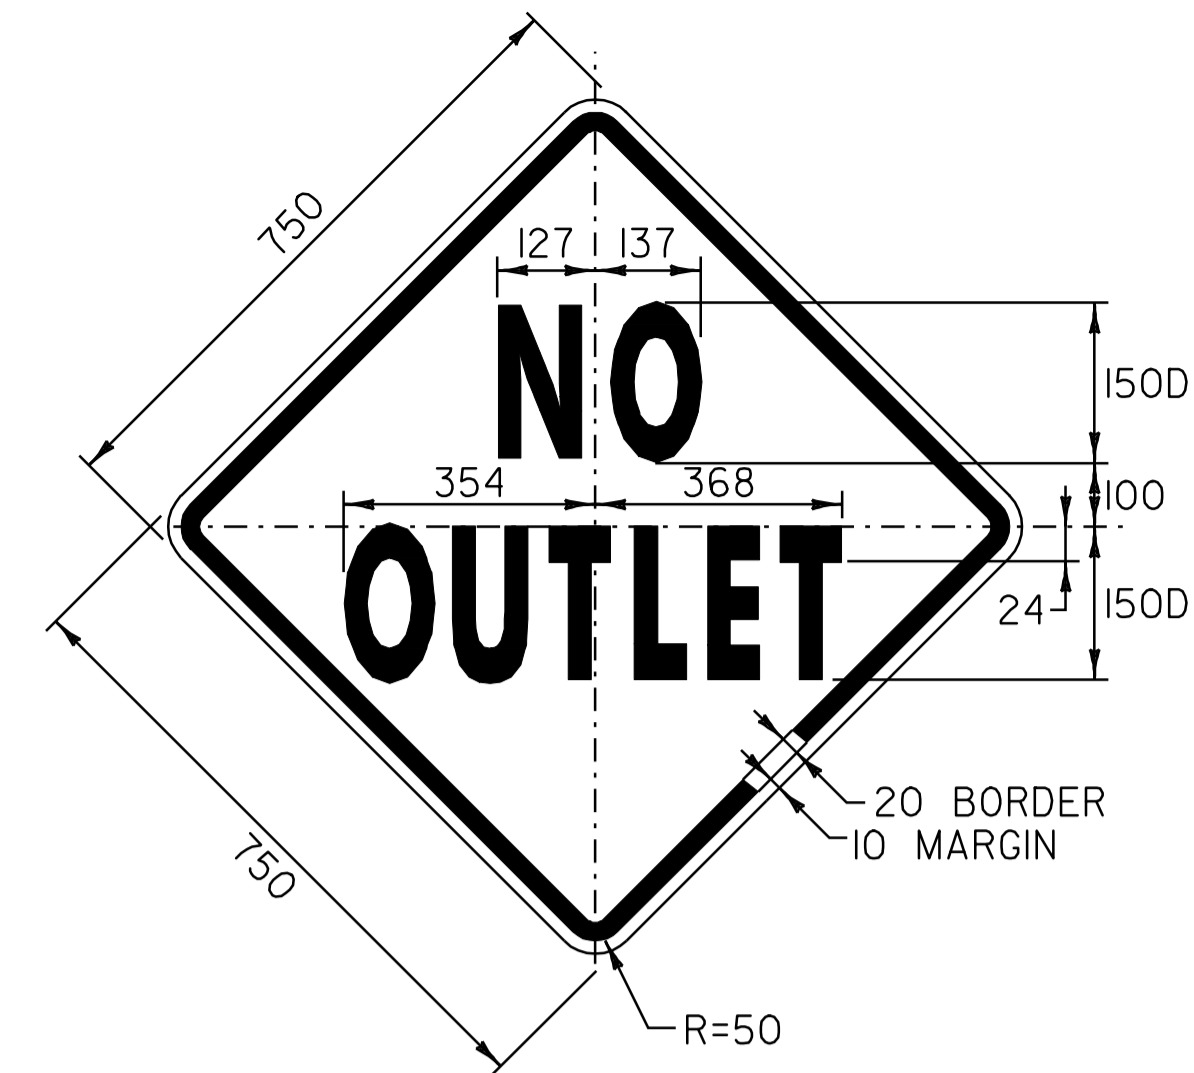


COLOR: BLACK BORDER & TEXT (REFLECTORIZED)  
 YELLOW BACKGROUND (REFLECTORIZED)

MATERIAL: PER VAOT STANDARD E-153  
 SIGN - U.S. ROUTE 7  
 STA. 9+871.0, RT

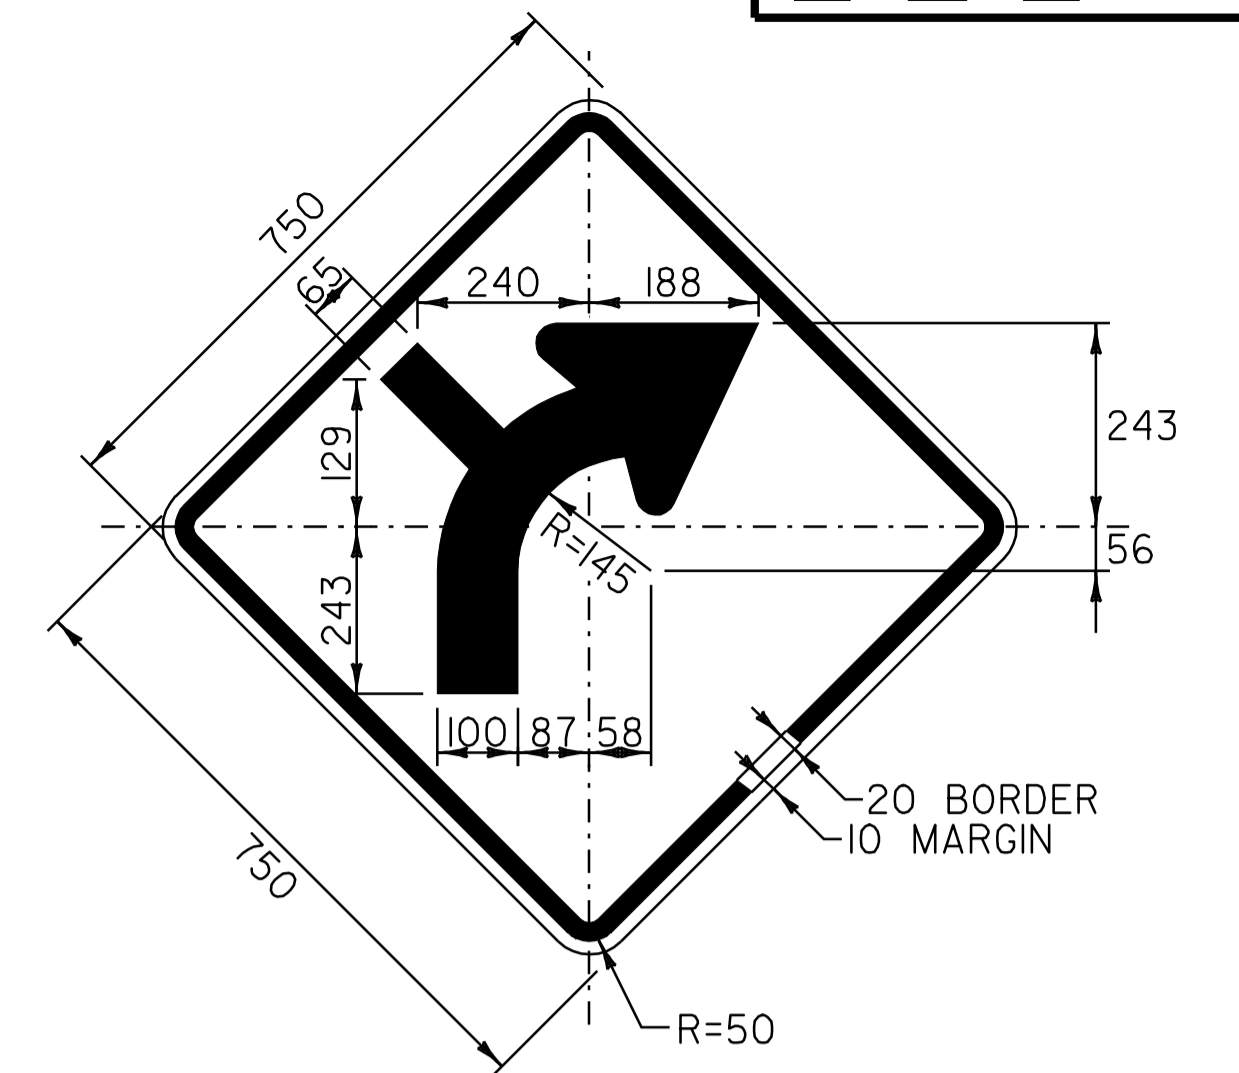


COLOR: BLACK BORDER & TEXT (REFLECTORIZED)  
 YELLOW BACKGROUND (REFLECTORIZED)

MATERIAL: PER VAOT STANDARD E-153  
 SIGN - U.S. ROUTE 7  
 STA. 7+183.0, RT

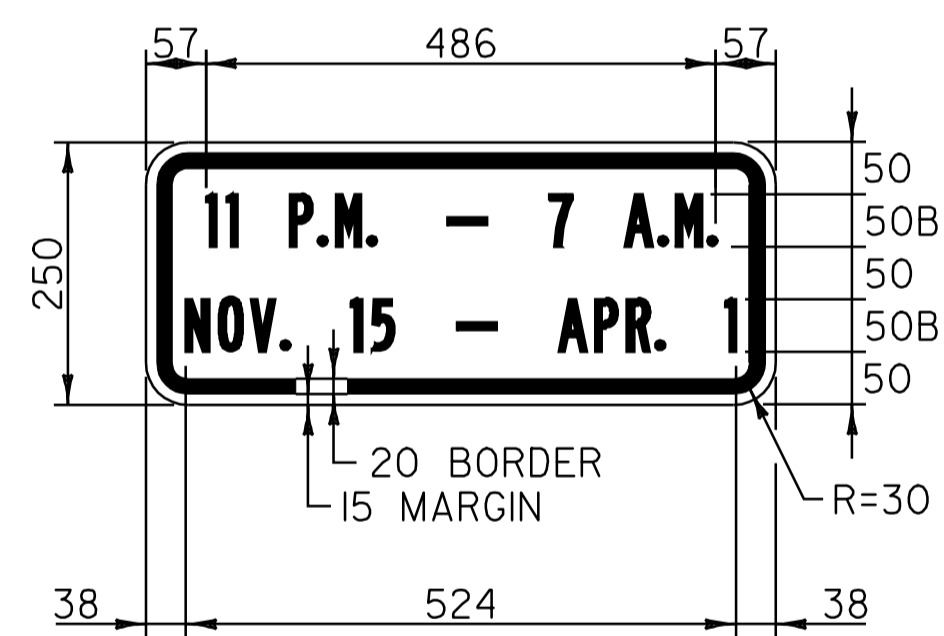



COLOR: RED BORDER & TEXT (REFLECTORIZED)  
 WHITE BACKGROUND (REFLECTORIZED)

MATERIAL: PER VAOT STANDARD E-143  
 SIGN - U.S. ROUTE 7  
 STA. 8+244.0, LT  
 STA. 8+244.0, RT  
 STA. 8+524.0, LT  
 STA. 8+539.0, RT  
 STA. 8+639.0, RT  
 STA. 8+808.0, LT  
 STA. 8+986.0, RT  
 STA. 9+082.0, LT  
 STA. 9+140.0, LT  
 STA. 9+290.0, RT

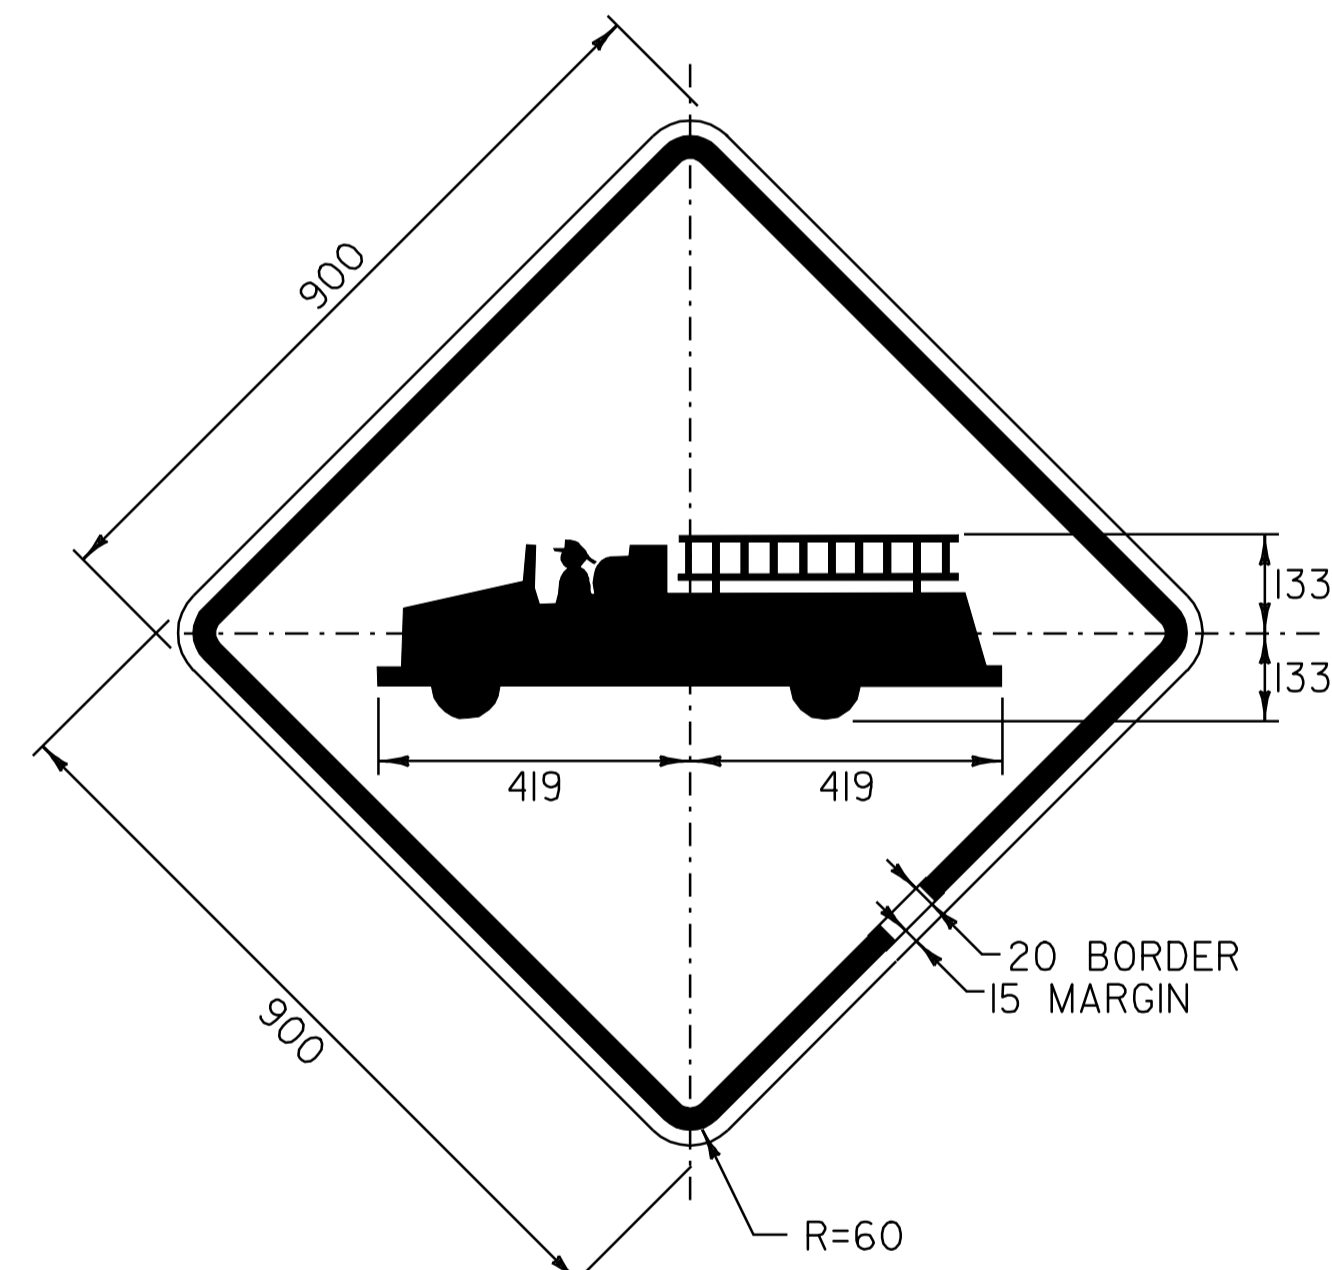

COLOR: BLACK BORDER & TEXT (REFLECTORIZED)  
 YELLOW BACKGROUND (REFLECTORIZED)

MATERIAL: PER VAOT STANDARD E-153  
 SIGN - U.S. ROUTE 7  
 STA. 1+609.0, RT  
 STA. 2+140.0, LT

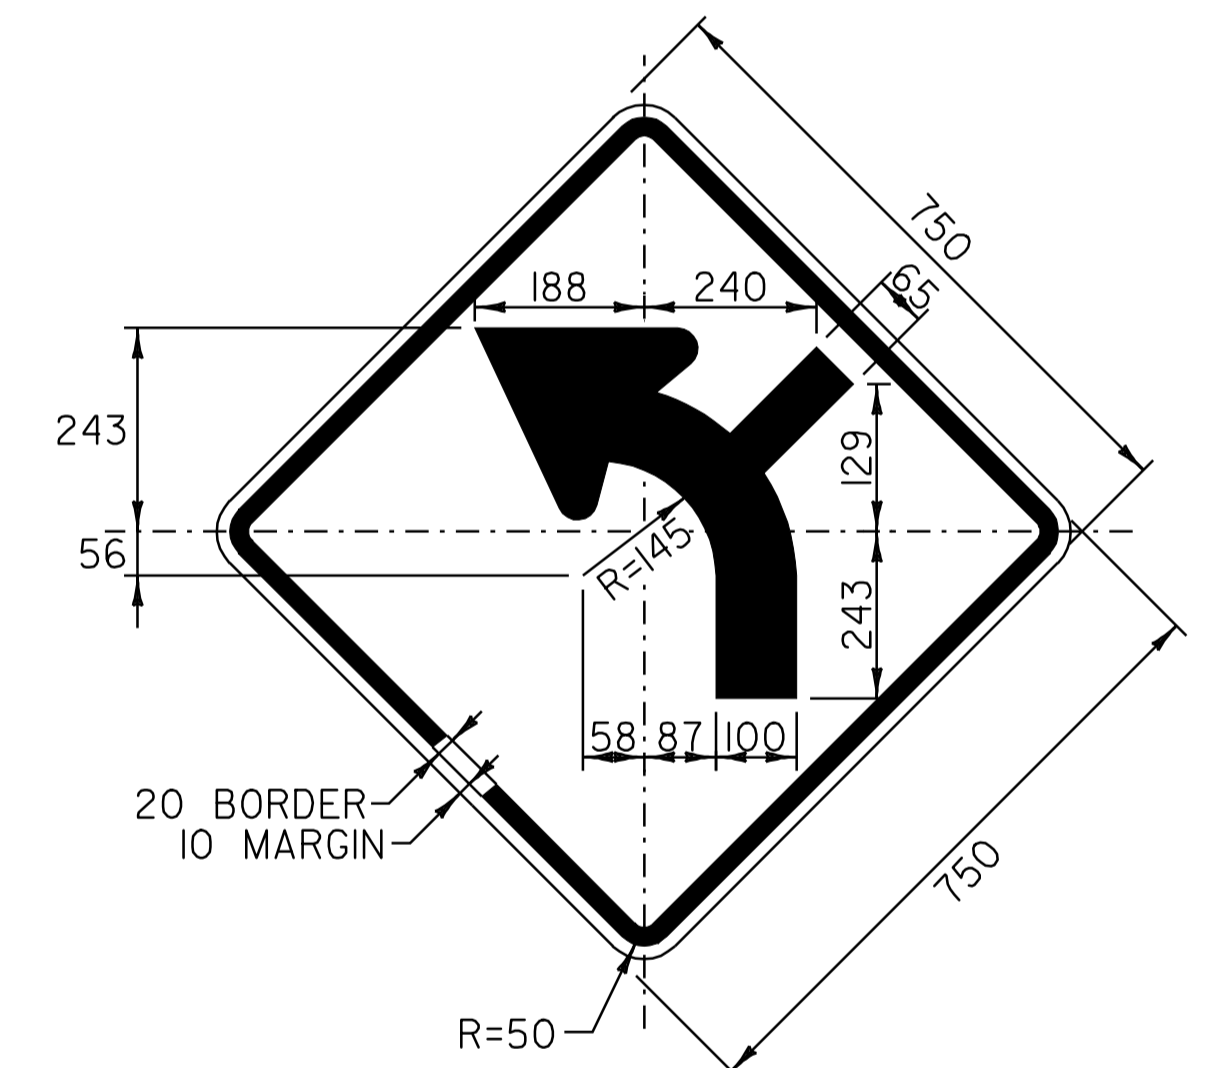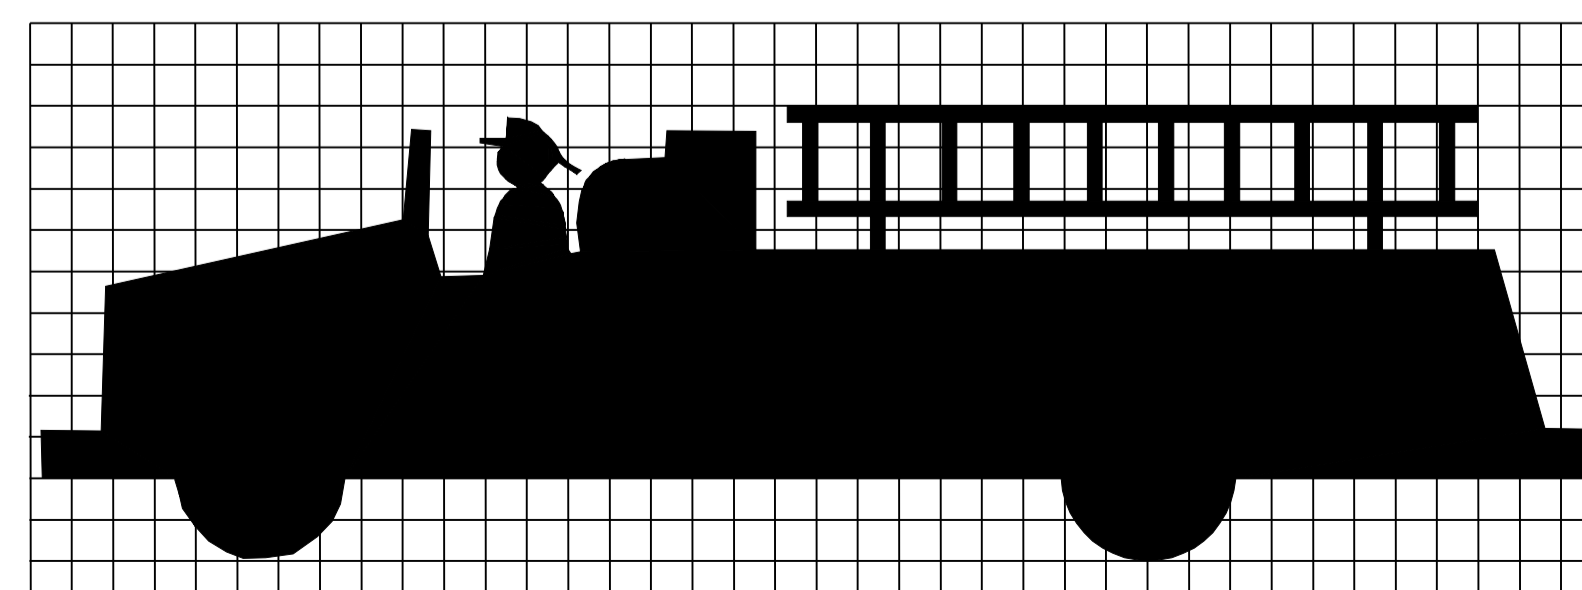

COLOR: BLACK BORDER & TEXT (REFLECTORIZED)  
 YELLOW BACKGROUND (REFLECTORIZED)

MATERIAL: PER VAOT STANDARD E-153  
 SIGN - U.S. ROUTE 7  
 STA. 7+552.0, LT

ALL DIMENSIONS IN MILLIMETERS EXCEPT WHERE OTHERWISE INDICATED.

**TRAFFIC SIGN  
 DETAIL  
 SHEET #1**

SURVEYED BY N/A DATE N/A  
 DRAWN BY C.A.K. DATE 8/05  
 SQUAD LEADER D.E.G.  
 DESIGN FILE NO. /pave/98b098/pb098.dgn  
 IPARM FILE pb098sdl.i DATE 08-JUL-2007 15  
 PROJ. NAME WALLINGFORD  
 PROJ. NO. NH 2108(I)S & STP EHO4(6)  
 SHEET 78 OF 110 SHEETS

NOTE:  
 TEXT LAYOUT DIMENSIONS ARE BASED ON THE "LETTER & NUMERAL  
 WIDTHS & SPACE" TABLES FOUND IN THE "STANDARD HIGHWAY SIGNS"  
 BOOKLET. MINOR VARIATIONS IN TEXT DIMENSIONS ARE ACCEPTABLE  
 BASED ON INDIVIDUAL MANUFACTURER'S LETTER FABRICATION.  
 SIGNIFICANT CHANGES THAT AFFECT SIGN APPEARANCE SHALL BE  
 BROUGHT TO THE ATTENTION OF THE VAOT'S TRAFFIC AND SAFETY  
 SECTION BEFORE FABRICATION.

DATUM	
VERTICAL	<u>N/A</u>
HORIZONTAL	<u>N/A</u>