


GUARDRAIL APPROACH SECTION TYPE I

POST NO.	SPACING
1	950
2	950
3	950
4	950
5	950
6	950
7	950
8	950
9	1.27 m
10	1.27 m
11	1.27 m
12	1.9 m
13	1.9 m
14	1.9 m

15.2 m PAY LENGTH GUARDRAIL APPROACH SECTION, TYPE I

PLAN

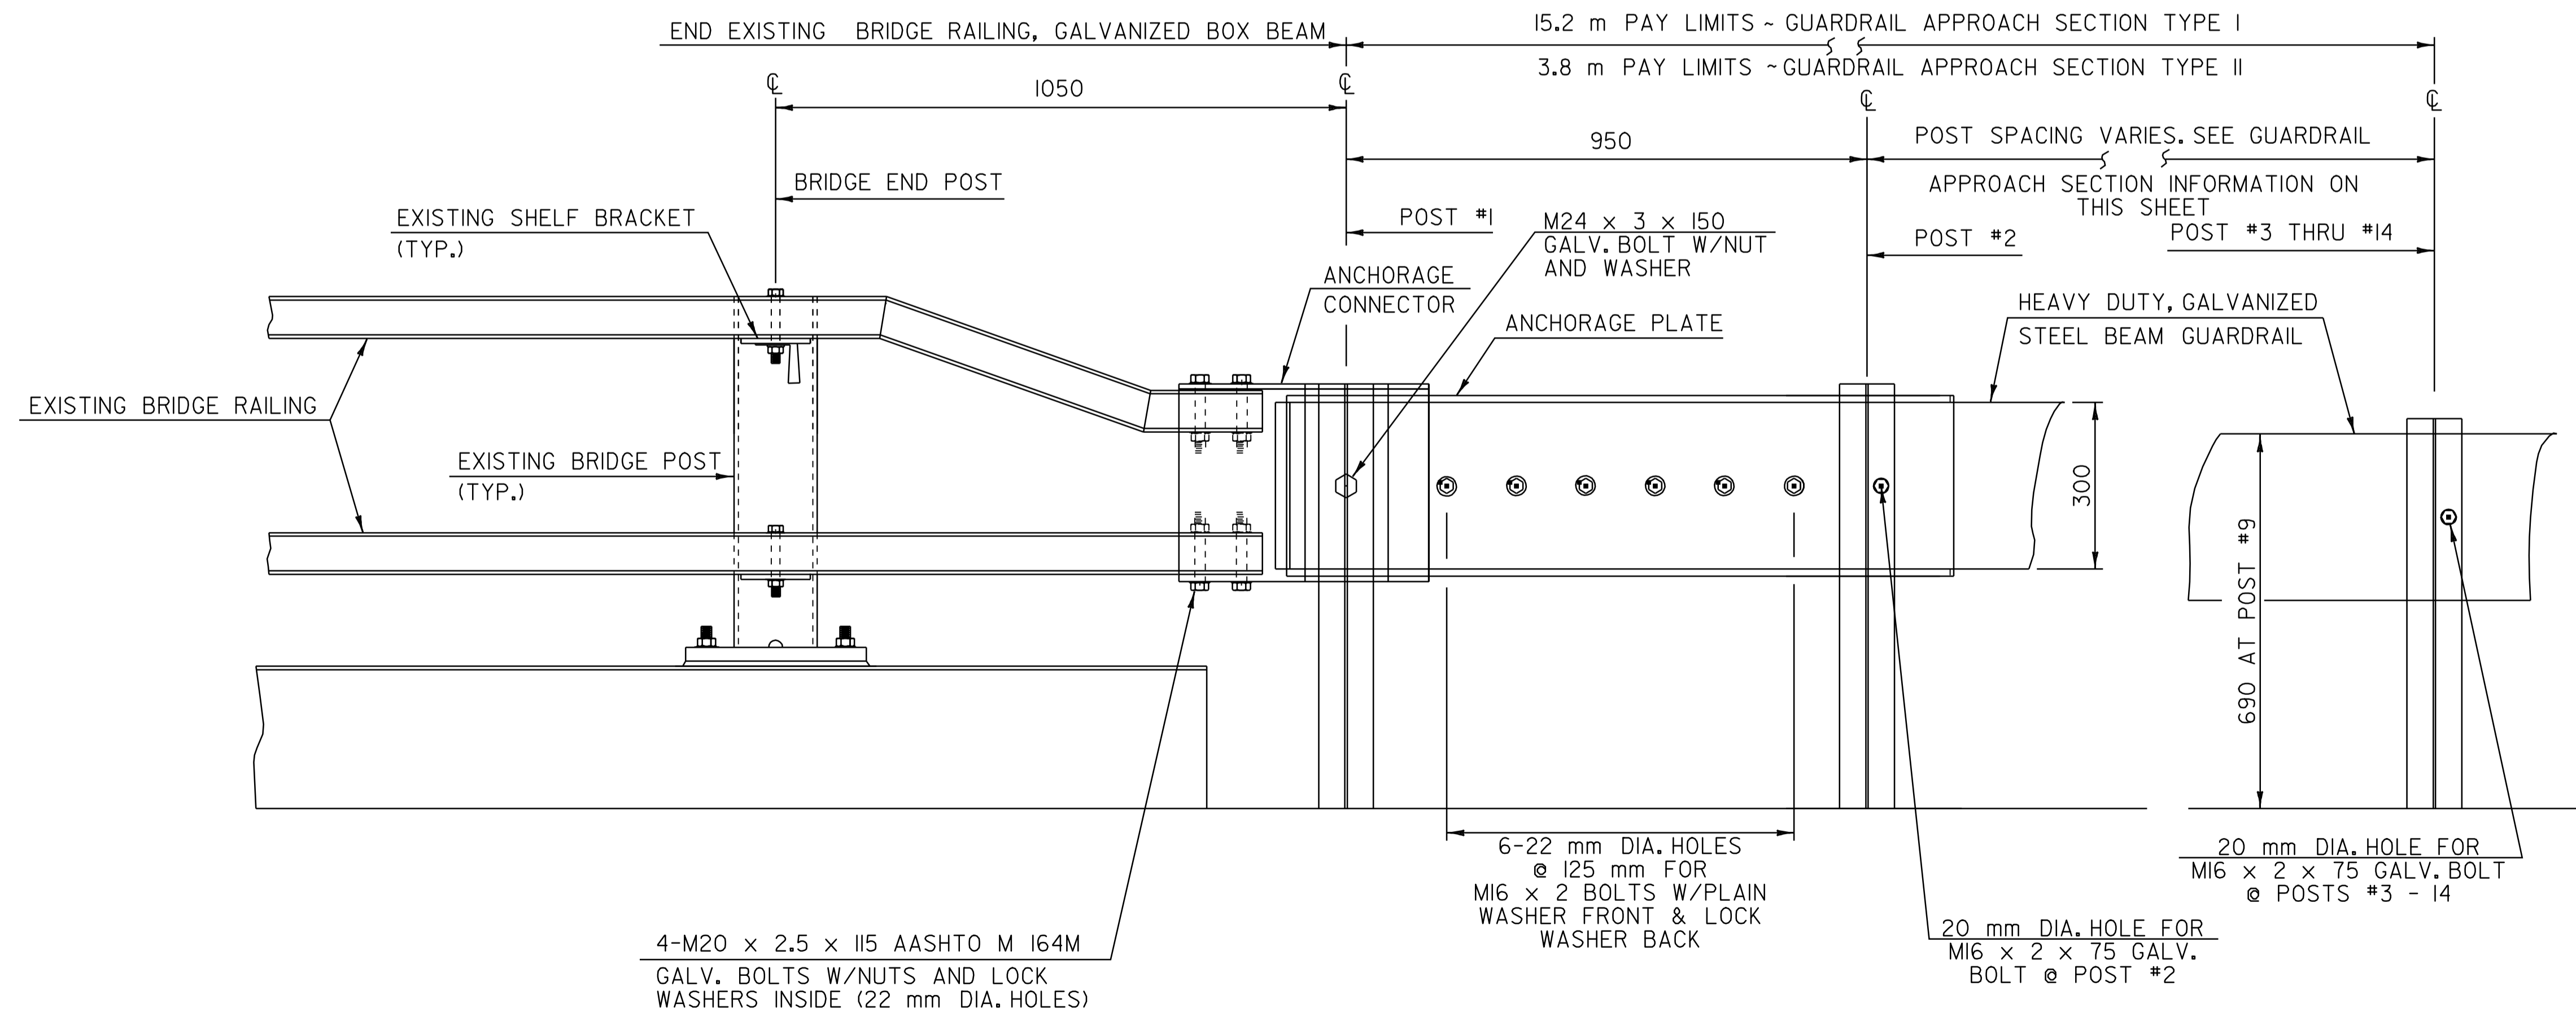

GUARDRAIL APPROACH SECTION TYPE II

POST NO.	SPACING
1	950
2	1.43 m
3	1.43 m
4	1.43 m

3.8 m PAY LENGTH GUARDRAIL APPROACH SECTION TYPE II

ELEVATION BRIDGE APPROACH DETAIL NOT TO SCALE

NOTE: ALL DIMENSIONS IN MILLIMETERS EXCEPT WHERE OTHERWISE NOTED.

<h3>BRIDGE APPROACH SECTION DETAIL SHEET #1</h3>	SURVEYED BY	N/A	DATE	N/A
	DRAWN BY	C.A.K.	DATE	8/05
	SQUAD LEADER	D.E.G.		
	DESIGN FILE NO.	/pave/98b098/pb098.dgn		
	IPARM FILE	pb098ba1.1	DATE PLOTTED	08-JUL-2007 15:00
PROJ. NAME	WALLINGFORD			
PROJ. NO.	NH 2108(I)S & STP EHO4(6)			
SHEET 81 OF 110	SHEETS			

DATUM	
VERTICAL	N/A
HORIZONTAL	N/A