

**13B**

**13B**

BEGIN SIDEWALK RECONSTRUCTION  
STP\_EH04(6)  
MM 5.335 = STA. 8+585.850

T-56  
CLASS 3  
FLORENCE AVENUE  
MM 5.332 = STA. 8+581.022  
(ASPHALT)

ROARING BROOK  
MM 5.351 = STA. 8+611.600

SAVERY,  
RICHARD & HELEN

BUSHEY,  
ROBERT & PATRICIA

STA. 8+676.0  
600 mm x 600 mm  
DROP INLET  
8.1m LT

PEET, BARBARA

KREBS,  
ALBERT & GAIL

GILBERT HART  
LIBRARY

EXISTING R.O.W.  
(TYP.)

HISTORIC BUILDING

GRAVEL DRIVE

HISTORIC BUILDING

STA. 8+730

MATCH LINE

8+700

8+600

183


STA. 8+633.0  
600 mm x 600 mm  
DROP INLET  
4.6 m, RT

STA. 8+673.0  
600 mm x 600 mm  
DROP INLET  
4.6 m, RT

HCTRL #1  
N 107873.255  
E 461369.275  
ELEV. 182.970

HCTRL #2  
N 107923.576  
E 461378.447  
ELEV. 183.213

T-II  
CLASS 3  
MILL STREET  
MM 5.324 = STA. 8+568.147  
(ASPHALT)

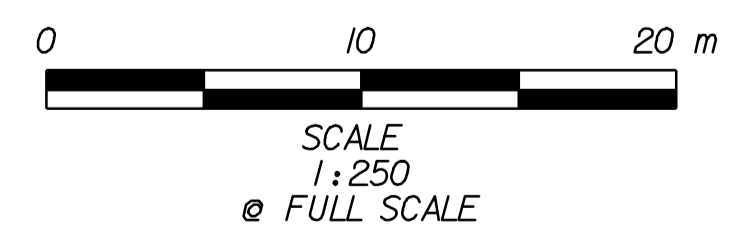

DATUM	
VERTICAL	NAVD 88
HORIZONTAL	NAD 83 (1996)

LEGEND	
<b>XXX</b>	MAP UNIT TYPE (SEE SHEET 95 OF 110 FOR DETAILS)
--- VEG ---	SOIL LINE BOUNDARY
	WETLAND / RIPARIAN BOUNDARY
	WETLAND BUFFER
	RIPARIAN BUFFER

**EXISTING  
CONDITIONS  
PLAN  
#1**

SURVEYED BY	L.R.S.C.	DATE	10/04
DRAWN BY	C.A.K.	DATE	4/05
SQUAD LEADER	D.E.G.		
DESIGN FILE NO.	/pave/98b098/pb098.dgn		
IPARM FILE	pb098126.1	DATE PLOTTED	\$DATE\$
PROJ. NAME	WALLINGFORD		
PROJ. NO.	NH 2108(I)S & STP EH04(6)		
SHEET	99 OF 110	SHEETS	