

PROJECT DEMARCATION FENCE

STA. 8+583.0 - STA. 8+597.0	LT (15 m)
STA. 8+599.0 - STA. 8+605.0	LT (6 m)
STA. 8+612.0 - STA. 8+625.0	LT (13 m)
STA. 8+628.0 - STA. 8+632.0	LT (5 m)
STA. 8+635.0 - STA. 8+646.0	LT (11 m)
STA. 8+649.0 - STA. 8+661.0	LT (12 m)
STA. 8+664.0 - STA. 8+669.0	LT (21 m)
STA. 8+671.0 - STA. 8+676.0	LT (5 m)
STA. 8+677.0 - STA. 8+694.0	LT (17 m)
STA. 8+696.0 - STA. 8+699.0	LT (3 m)
STA. 8+700.0 - STA. 8+705.0	LT (5 m)
STA. 8+707.0 - STA. 8+708.0	LT (1 m)
STA. 8+711.0 - STA. 8+720.0	LT (10 m)

SILT FENCE



STA. 8+583.0 - STA. 8+597.0	LT (15 m)
STA. 8+599.0 - STA. 8+605.0	LT (6 m)
STA. 8+612.0 - STA. 8+625.0	LT (13 m)
STA. 8+628.0 - STA. 8+632.0	LT (5 m)
STA. 8+635.0 - STA. 8+646.0	LT (11 m)
STA. 8+649.0 - STA. 8+661.0	LT (12 m)
STA. 8+664.0 - STA. 8+669.0	LT (21 m)
STA. 8+671.0 - STA. 8+676.0	LT (5 m)
STA. 8+677.0 - STA. 8+694.0	LT (17 m)
STA. 8+696.0 - STA. 8+699.0	LT (3 m)
STA. 8+700.0 - STA. 8+705.0	LT (5 m)
STA. 8+707.0 - STA. 8+708.0	LT (1 m)
STA. 8+711.0 - STA. 8+720.0	LT (10 m)

DRAINAGE STRUCTURE INLET PROTECTION

STA. 8+676.0	LT
--------------	----

LEGEND


- SILT FENCE
- PROJECT DEMARCATION FENCE
- DRAINAGE STRUCTURE PROTECTION
- STORM WATER PATH

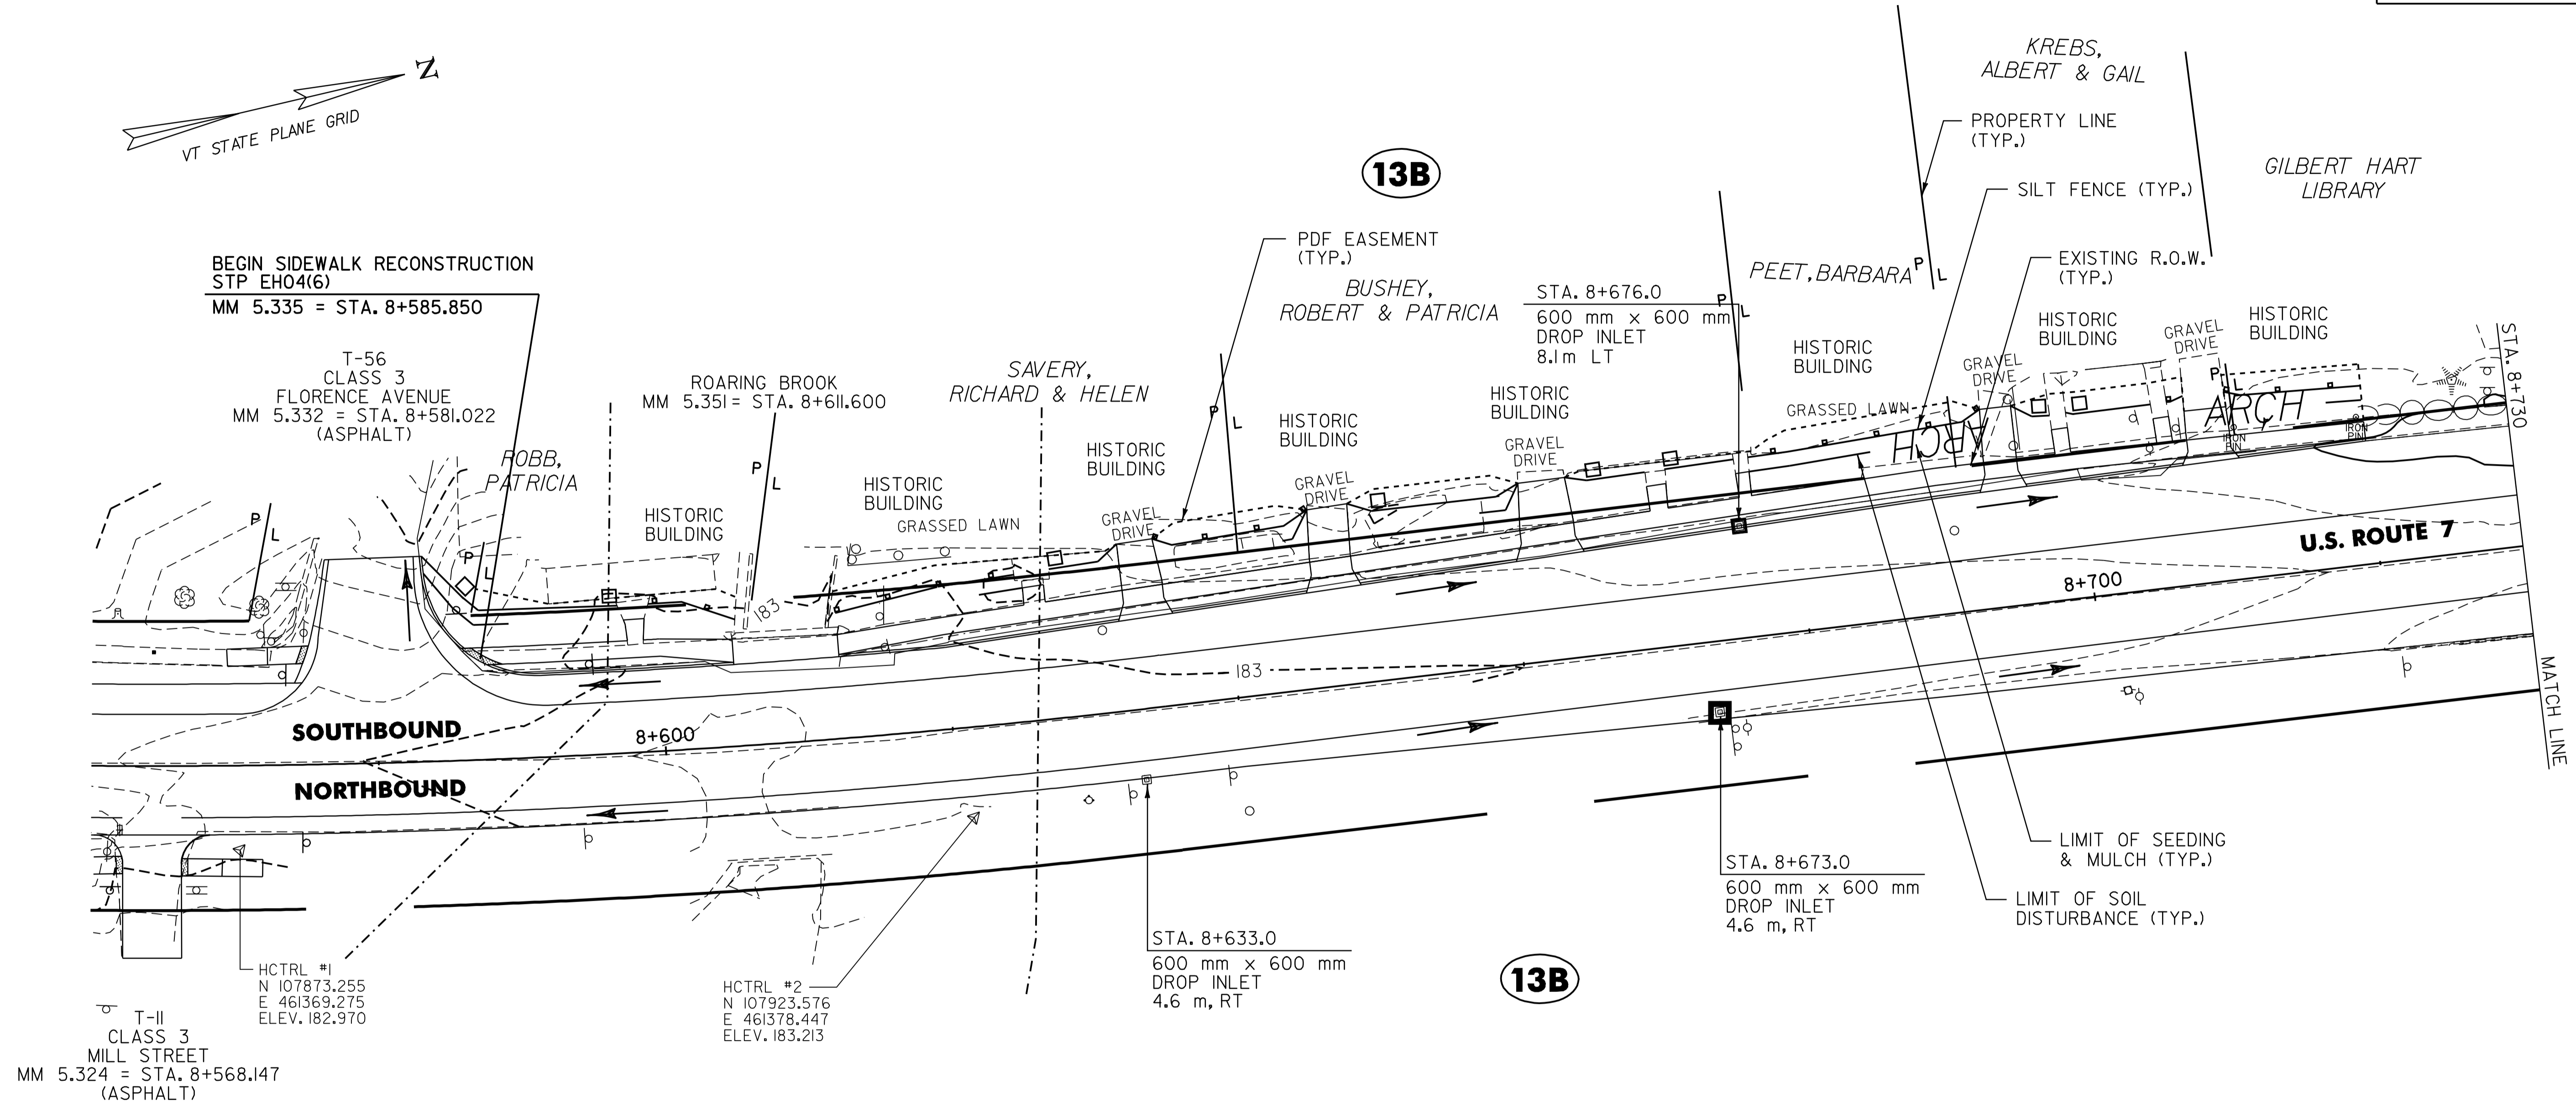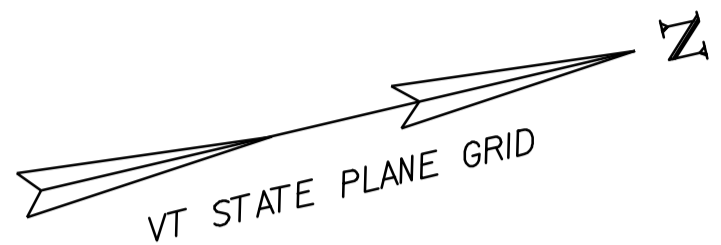

T-II
CLASS 3
MILL STREET
MM 5.324 = STA. 8+568.147
(ASPHALT)

HCTRL #1
N 107873.255
E 461369.275
ELEV. 182.970

HCTRL #2
N 107923.576
E 461378.447
ELEV. 183.213

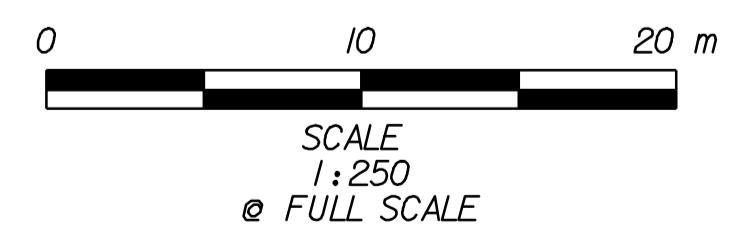

DATUM

VERTICAL	NAVD 88
HORIZONTAL	NAD 83 (1996)

LEGEND

- MAP UNIT TYPE (SEE SHEET 95 OF 110 FOR DETAILS)
- SOIL LINE BOUNDARY
- WETLAND / RIPARIAN BOUNDARY
- WETLAND BUFFER
- RIPARIAN BUFFER

EROSION PREVENTION & SEDIMENT CONTROL PLAN #1

SURVEYED BY	L.R.S.C.	DATE	10/04
DRAWN BY	C.A.K.	DATE	4/05
SQUAD LEADER	D.E.G.		
DESIGN FILE NO.	/pave/98b098/pb098.dgn		
IPARM FILE	pb098126.1	DATE PLOTTED	\$DATE\$
PROJ. NAME	WALLINGFORD		
PROJ. NO.	NH 2108(I)S & STP EHO4(6)		
SHEET	103 OF 110	SHEETS	