

PROJECT DEMARCATION FENCE

STA. 8+780.0 - STA. 8+796.0	LT (17 m)
STA. 8+800.0 - STA. 8+827.0	LT (27 m)
STA. 8+828.0 - STA. 8+835.0	LT (7 m)
STA. 8+837.0 - STA. 8+845.0	LT (16 m)
STA. 8+849.0 - STA. 8+871.0	LT (22 m)
STA. 8+872.0 - STA. 8+879.0	LT (7 m)
STA. 8+880.0 - STA. 8+890.0	LT (11 m)
STA. 8+893.0 - STA. 8+896.0	LT (3 m)
STA. 8+898.0 - STA. 8+902.0	LT (4 m)
STA. 8+901.0 - STA. 8+906.0	RT (5 m)
STA. 8+903.0 - STA. 8+920.0	LT (17 m)
STA. 8+907.0 - STA. 8+914.0	RT (7 m)
STA. 8+918.0 - STA. 8+920.0	RT (2 m)

SILT FENCE



STA. 8+780.0 - STA. 8+796.0	LT (17 m)
STA. 8+800.0 - STA. 8+827.0	LT (27 m)
STA. 8+828.0 - STA. 8+835.0	LT (7 m)
STA. 8+837.0 - STA. 8+845.0	LT (16 m)
STA. 8+849.0 - STA. 8+871.0	LT (22 m)
STA. 8+872.0 - STA. 8+879.0	LT (7 m)
STA. 8+880.0 - STA. 8+890.0	LT (11 m)
STA. 8+893.0 - STA. 8+896.0	LT (3 m)
STA. 8+898.0 - STA. 8+902.0	LT (4 m)
STA. 8+901.0 - STA. 8+906.0	RT (5 m)
STA. 8+903.0 - STA. 8+920.0	LT (17 m)
STA. 8+907.0 - STA. 8+914.0	RT (7 m)
STA. 8+918.0 - STA. 8+920.0	RT (2 m)

DRAINAGE STRUCTURE INLET PROTECTION

STA. 8+794.0	LT
STA. 8+816.0	LT
STA. 8+842.0	LT

LEGEND

- SILT FENCE
- PROJECT DEMARCATION FENCE
- DRAINAGE STRUCTURE PROTECTION
- STORM WATER PATH

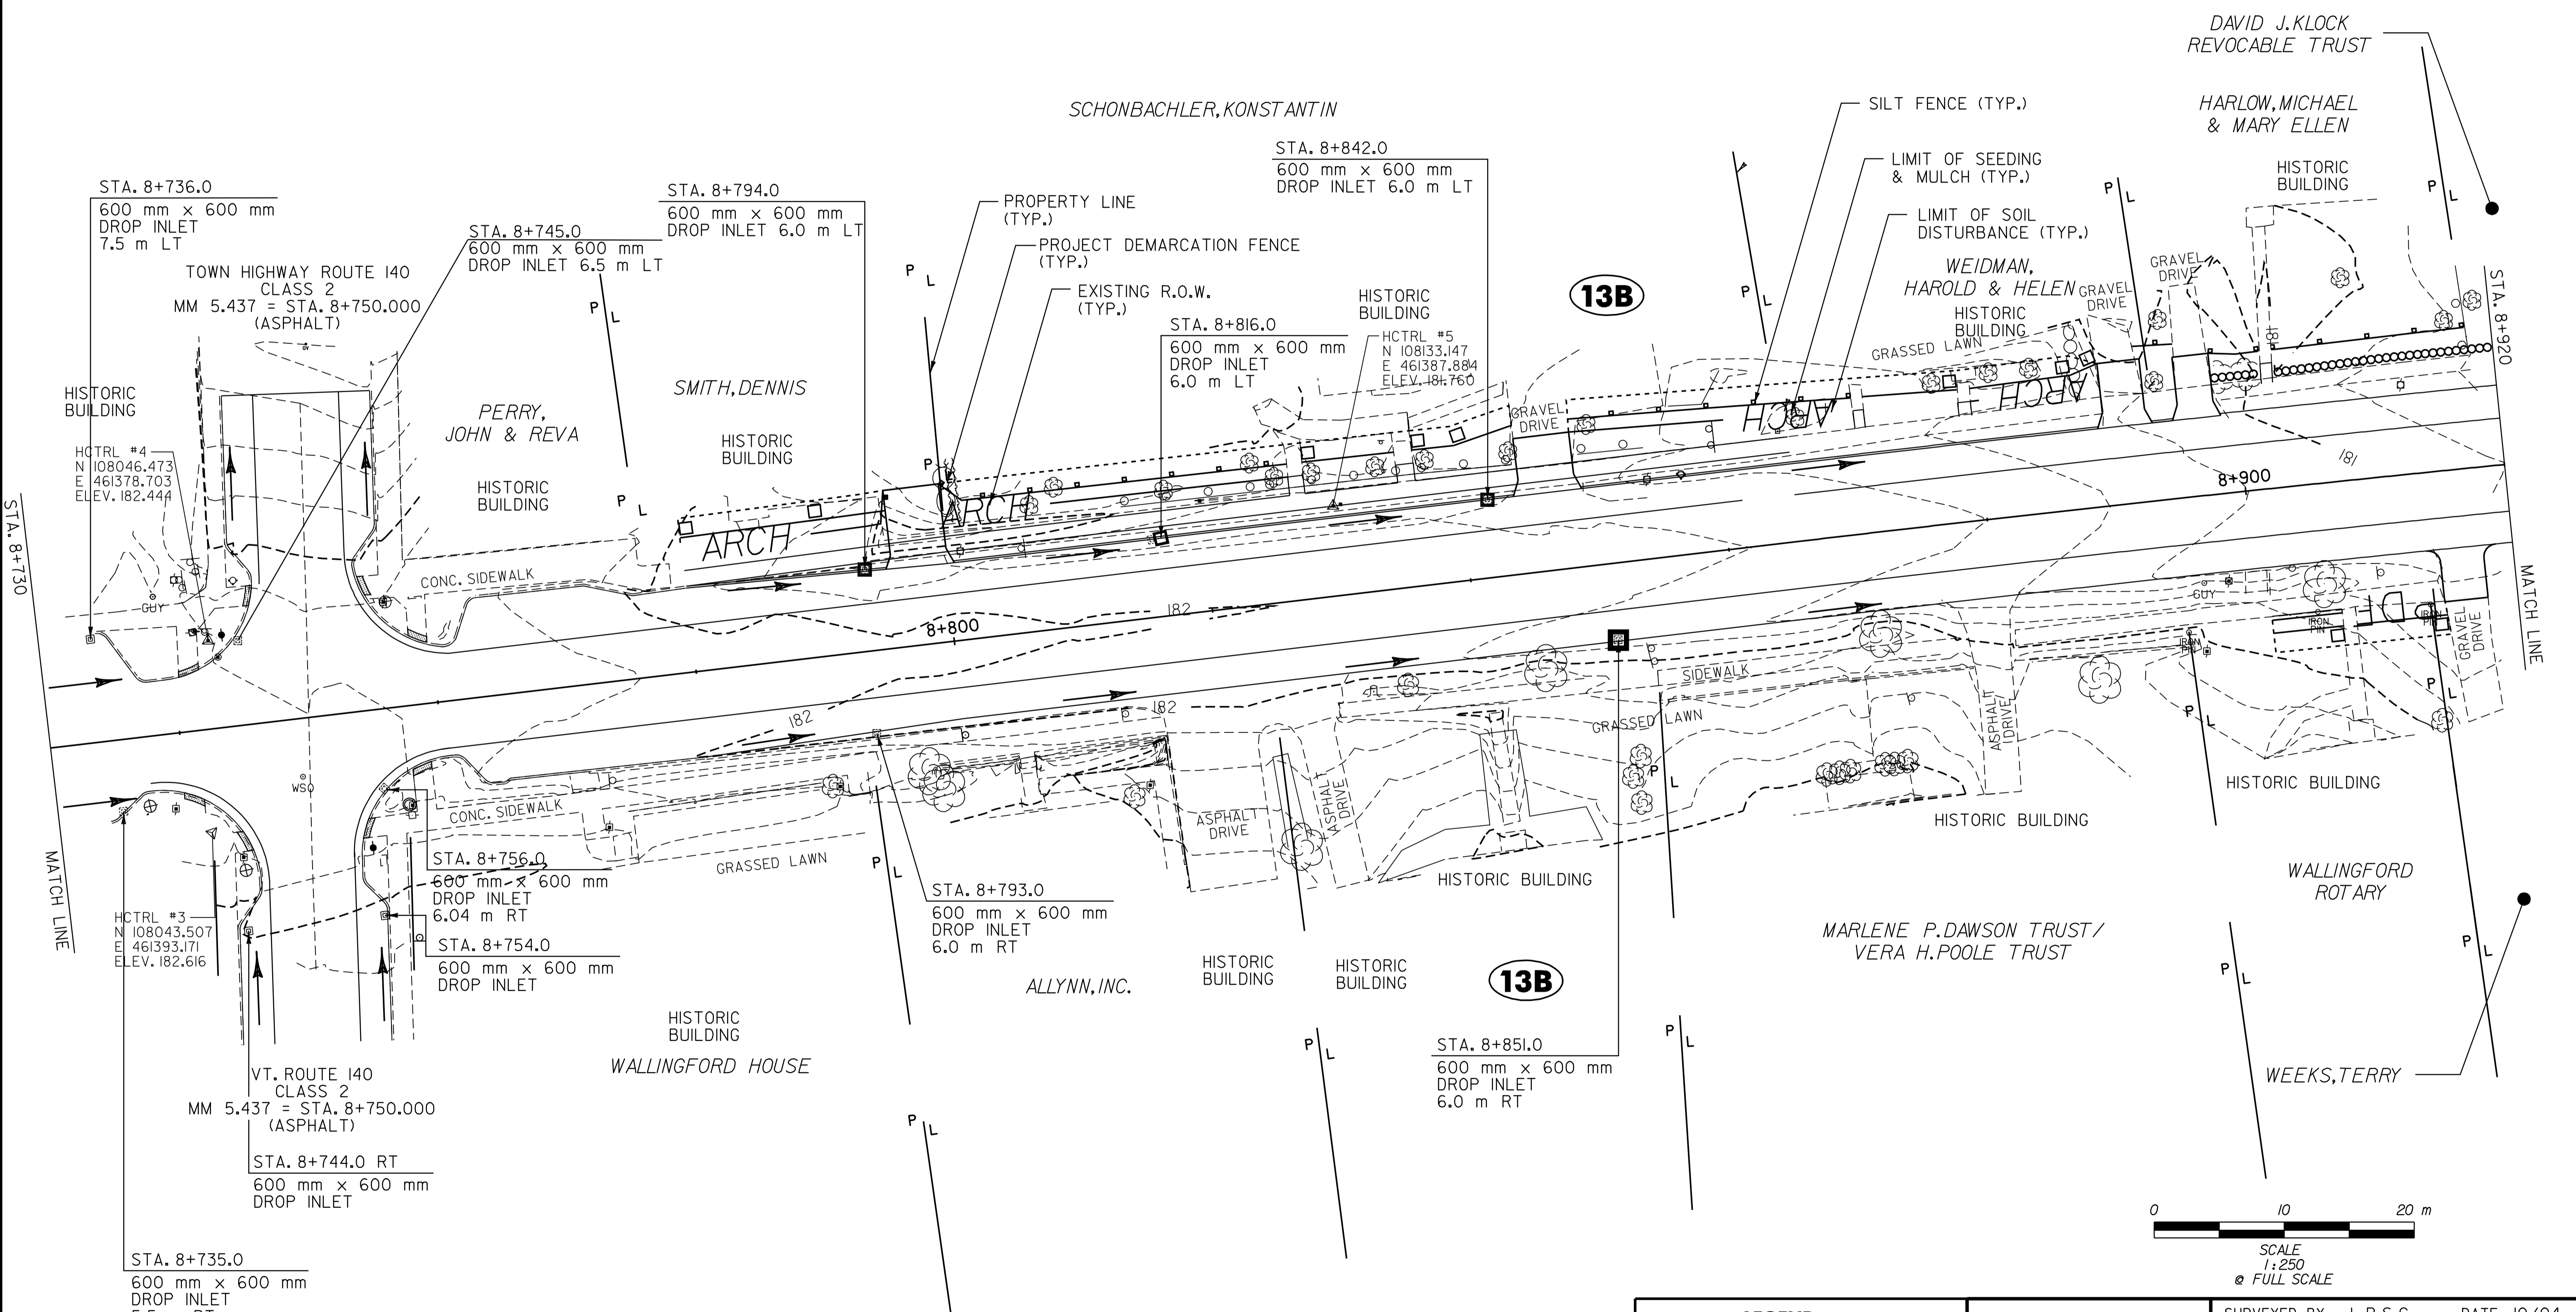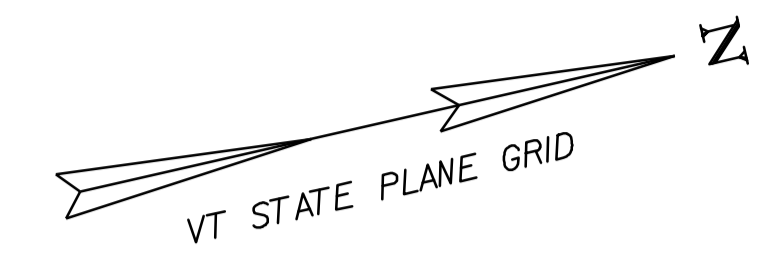

DATUM

VERTICAL	NAVD 88
HORIZONTAL	NAD 83 (1996)

LEGEND

- MAP UNIT TYPE (SEE SHEET 95 OF 110 FOR DETAILS)
- SOIL LINE BOUNDARY
- WETLAND / RIPARIAN BOUNDARY BOUNDARY WETLAND BUFFER
- RIPARIAN BUFFER

EROSION PREVENTION & SEDIMENT CONTROL PLAN #2

SURVEYED BY	L.R.S.C.	DATE	10/04
DRAWN BY	C.A.K.	DATE	4/05
SQUAD LEADER	D.E.G.		
DESIGN FILE NO.	/pave/98b098/pb098.dgn		
IPARM FILE	pb098i27.1	DATE PLOTTED	\$DATE\$
PROJ. NAME	WALLINGFORD		
PROJ. NO.	NH 2108(I)S & STP EHO4(6)		
SHEET	104 OF 110	SHEETS	