

DAVID J. KLOCK  
REVOCABLE TRUST

SCHONBACHLER, KONSTANTIN

HARLOW, MICHAEL  
& MARY ELLEN

13B

WEIDMAN,  
HAROLD & HELEN

TOWN HIGHWAY ROUTE 140  
CLASS 2  
MM 5.437 = STA. 8+750.000  
(ASPHALT)

HISTORIC BUILDING

HCTRL #4  
N 108046.473  
E 461378.703  
ELEV. 182.44#

PERRY,  
JOHN & REVA

SMITH, DENNIS

HISTORIC BUILDING  
HCTRL #5  
N 108133.147  
E 461387.884  
ELEV. 181.760

U.S. ROUTE 7

8+900

SOUTHBOUND

NORTHBOUND

8+800

MATCH LINE

HCTRL #3  
N 108043.507  
E 461393.171  
ELEV. 182.616

CONC. SIDEWALK

GRASSED LAWN

ASPHALT DRIVE

HISTORIC BUILDING

HISTORIC BUILDING

HISTORIC BUILDING

MARLENE P. DAWSON TRUST /  
VERA H. POOLE TRUST

WALLINGFORD  
ROTARY

ALLYNN, INC.

HISTORIC BUILDING

HISTORIC BUILDING


13B

HISTORIC BUILDING

WALLINGFORD HOUSE

WEEKS, TERRY

VT. ROUTE 140  
CLASS 2  
MM 5.437 = STA. 8+750.000  
(ASPHALT)

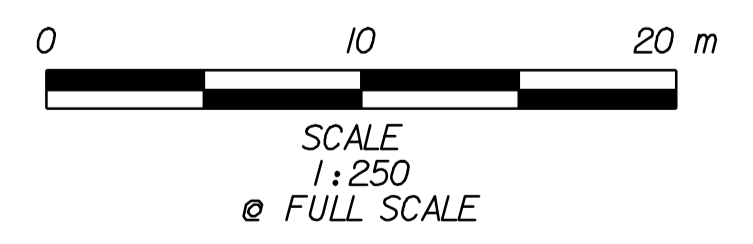

DATUM	
VERTICAL	NAVD 88
HORIZONTAL	NAD 83 (1996)

LEGEND	
<b>XXX</b>	MAP UNIT TYPE (SEE SHEET 95 OF 110 FOR DETAILS)
--- VEG ---	SOIL LINE BOUNDARY
	WETLAND / RIPARIAN BOUNDARY
	WETLAND BUFFER
	RIPARIAN BUFFER

**FINAL  
CONDITIONS  
PLAN #2**

SURVEYED BY	L.R.S.C.	DATE	10/04
DRAWN BY	C.A.K.	DATE	4/05
SQUAD LEADER	D.E.G.		
DESIGN FILE NO.	/pave/98b098/pb098.dgn		
IPARM FILE	pb098127.1	DATE PLOTTED	\$DATE\$
PROJ. NAME	WALLINGFORD		
PROJ. NO.	NH 2108(I)S & STP EHO4(6)		
SHEET	108 OF 110	SHEETS	