


DURABLE 100mm YELLOW LINE (THERMOPLASTIC)  
 STA. 7+260 TO STA. 7+610+/- (LT. & RT.)

DURABLE 100mm WHITE LINE (POLYUREA)  
 STA. 7+260 TO STA. 7+610+/- (EDGE LINE.)

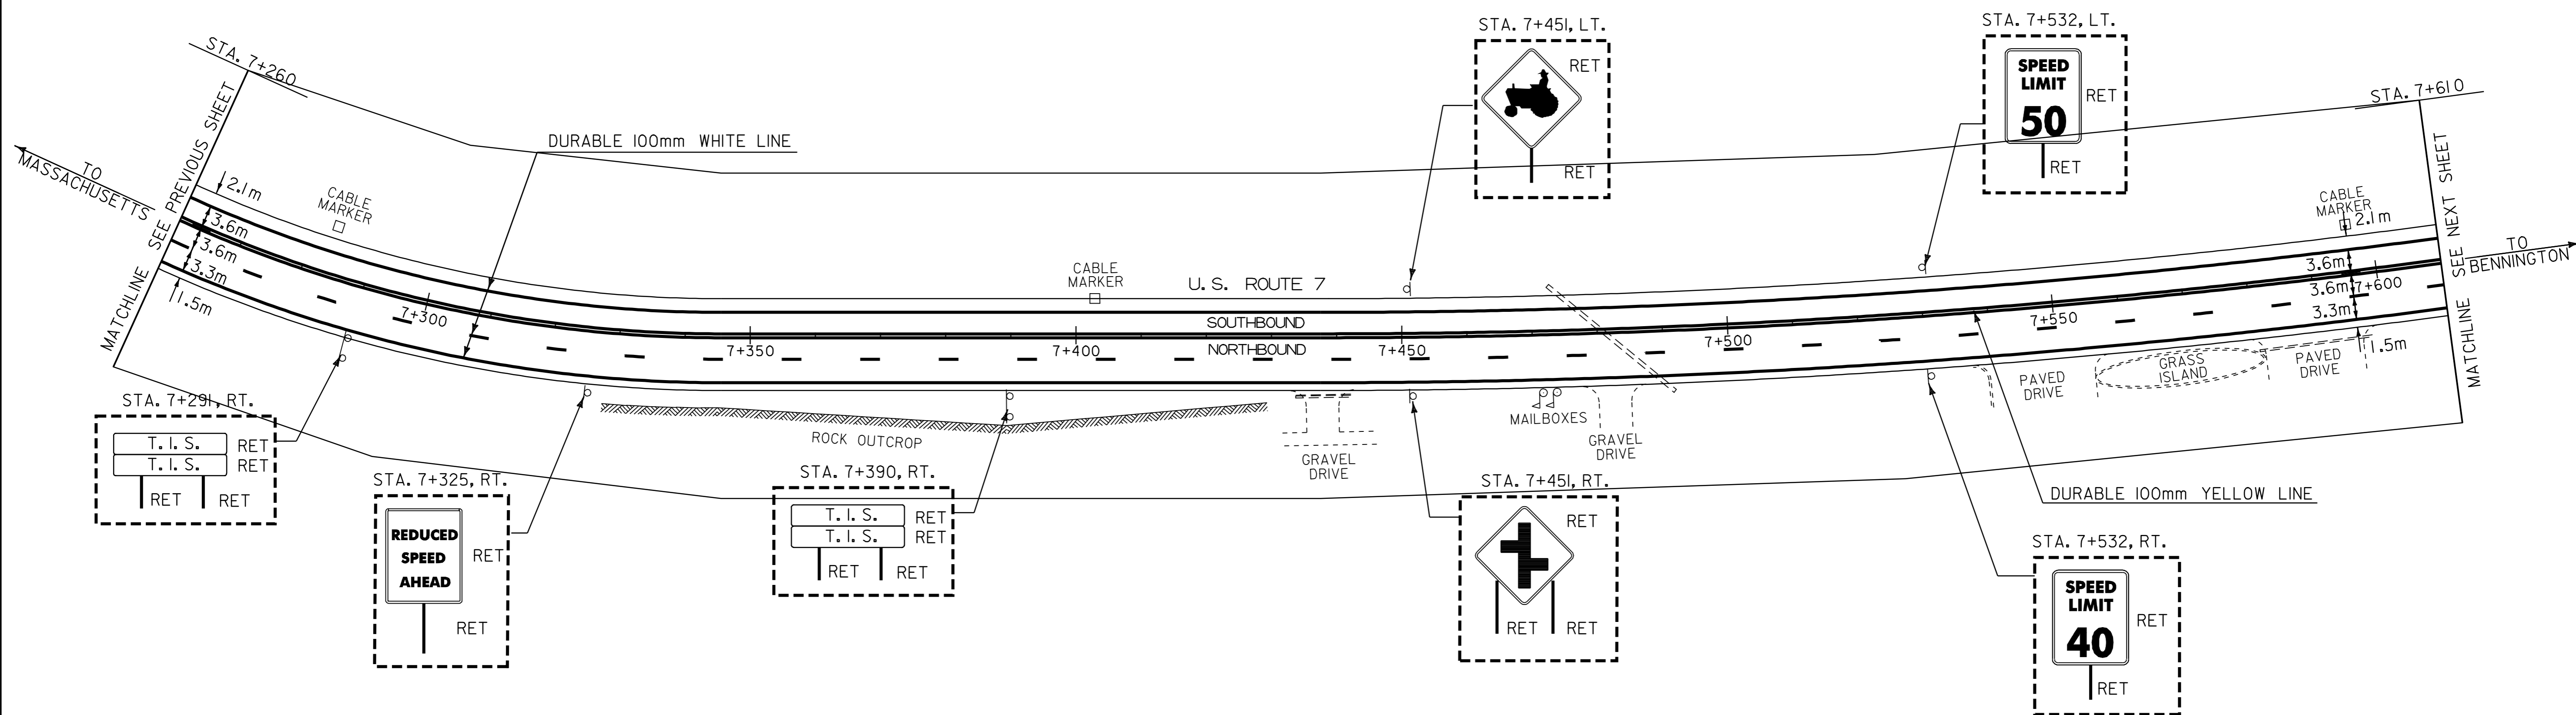

DATUM	
VERTICAL	N/A
HORIZONTAL	N/A

- LEGEND
- N = NEW
  - R = REMOVE
  - R & S = REMOVE AND SALVAGE
  - S = SALVAGE SIGN
  - RET = RETAIN
  - B - B = BACK TO BACK

**PAVING  
PROJECT  
LAYOUT  
#16**

PROJECT: POWNAI-BENNINGTON	PROJECT NO.: NH 2118(I)S
DESIGN FILE NAME: /pave/98bl68/pbl68.dgn	PLOT DATE: 17-JAN-2006 14
IPARM FILE NAME: pbl68I16.1	SURVEY DATE:
SURVEYED BY: ACT, SJL, RAL	DRAWN BY: ACT
SQUAD LEADER: JAV	SHEET: 24 OF 65