

TEMPORARY AND DURABLE 100mm YELLOW LINE

STA. 1+660.0 TO STA. 1+980.0 SOLID LT. AND RT.
 (WITH CENTERLINE BREAK FOR SIDE ROADS)
 STA. 1+735 LT. (MONUMENT AVENUE EXTENSION)
 STA. 1+750 LT. (MONUMENT AVENUE EXTENSION)
 STA. 1+752 LT. (CARPENTER HILL ROAD)

TEMPORARY AND DURABLE 100mm WHITE LINE

STA. 1+660.0 TO STA. 1+980.0 SOLID LT. AND RT. (EDGE LINE)
 (WITH EDGE LINE BREAK FOR SIDE ROADS)

TEMPORARY AND DURABLE 600mm STOP BAR

STA. 1+735 LT. (MONUMENT AVENUE EXTENSION)
 STA. 1+750 LT. (MONUMENT AVENUE EXTENSION)
 STA. 1+752 LT. (CARPENTER HILL ROAD)

REMOVING SIGNS



13 -- AS SHOWN

TEMPORARY AND DURABLE LETTER OR SYMBOL

STA. 1+735 LT. - "STOP" (MONUMENT AVENUE EXTENSION)
 STA. 1+750 LT. - "STOP" (MONUMENT AVENUE EXTENSION)
 STA. 1+752 LT. - "STOP" (CARPENTER HILL ROAD)

ERECTING SALVAGED SIGNS

3 -- AS SHOWN

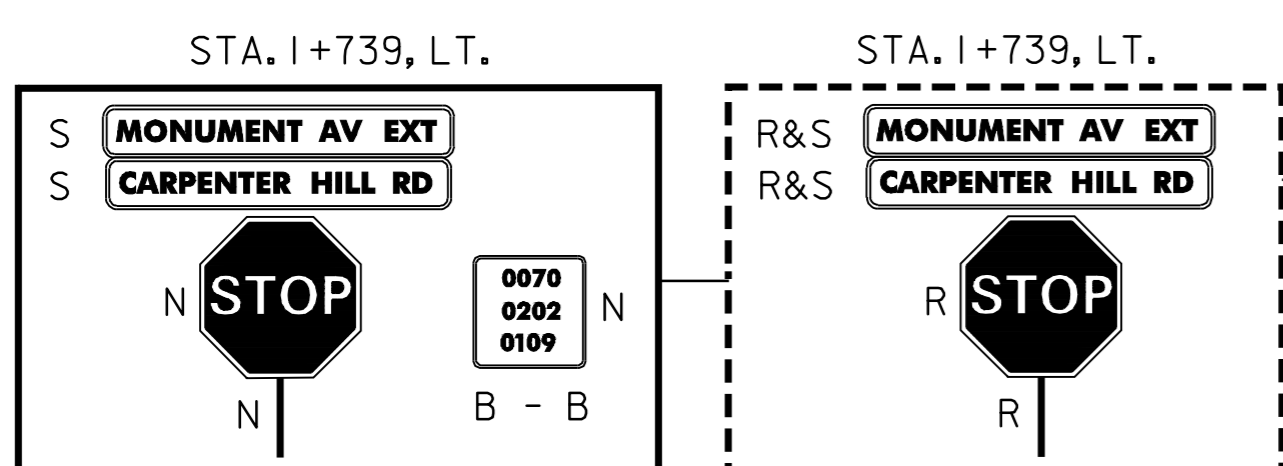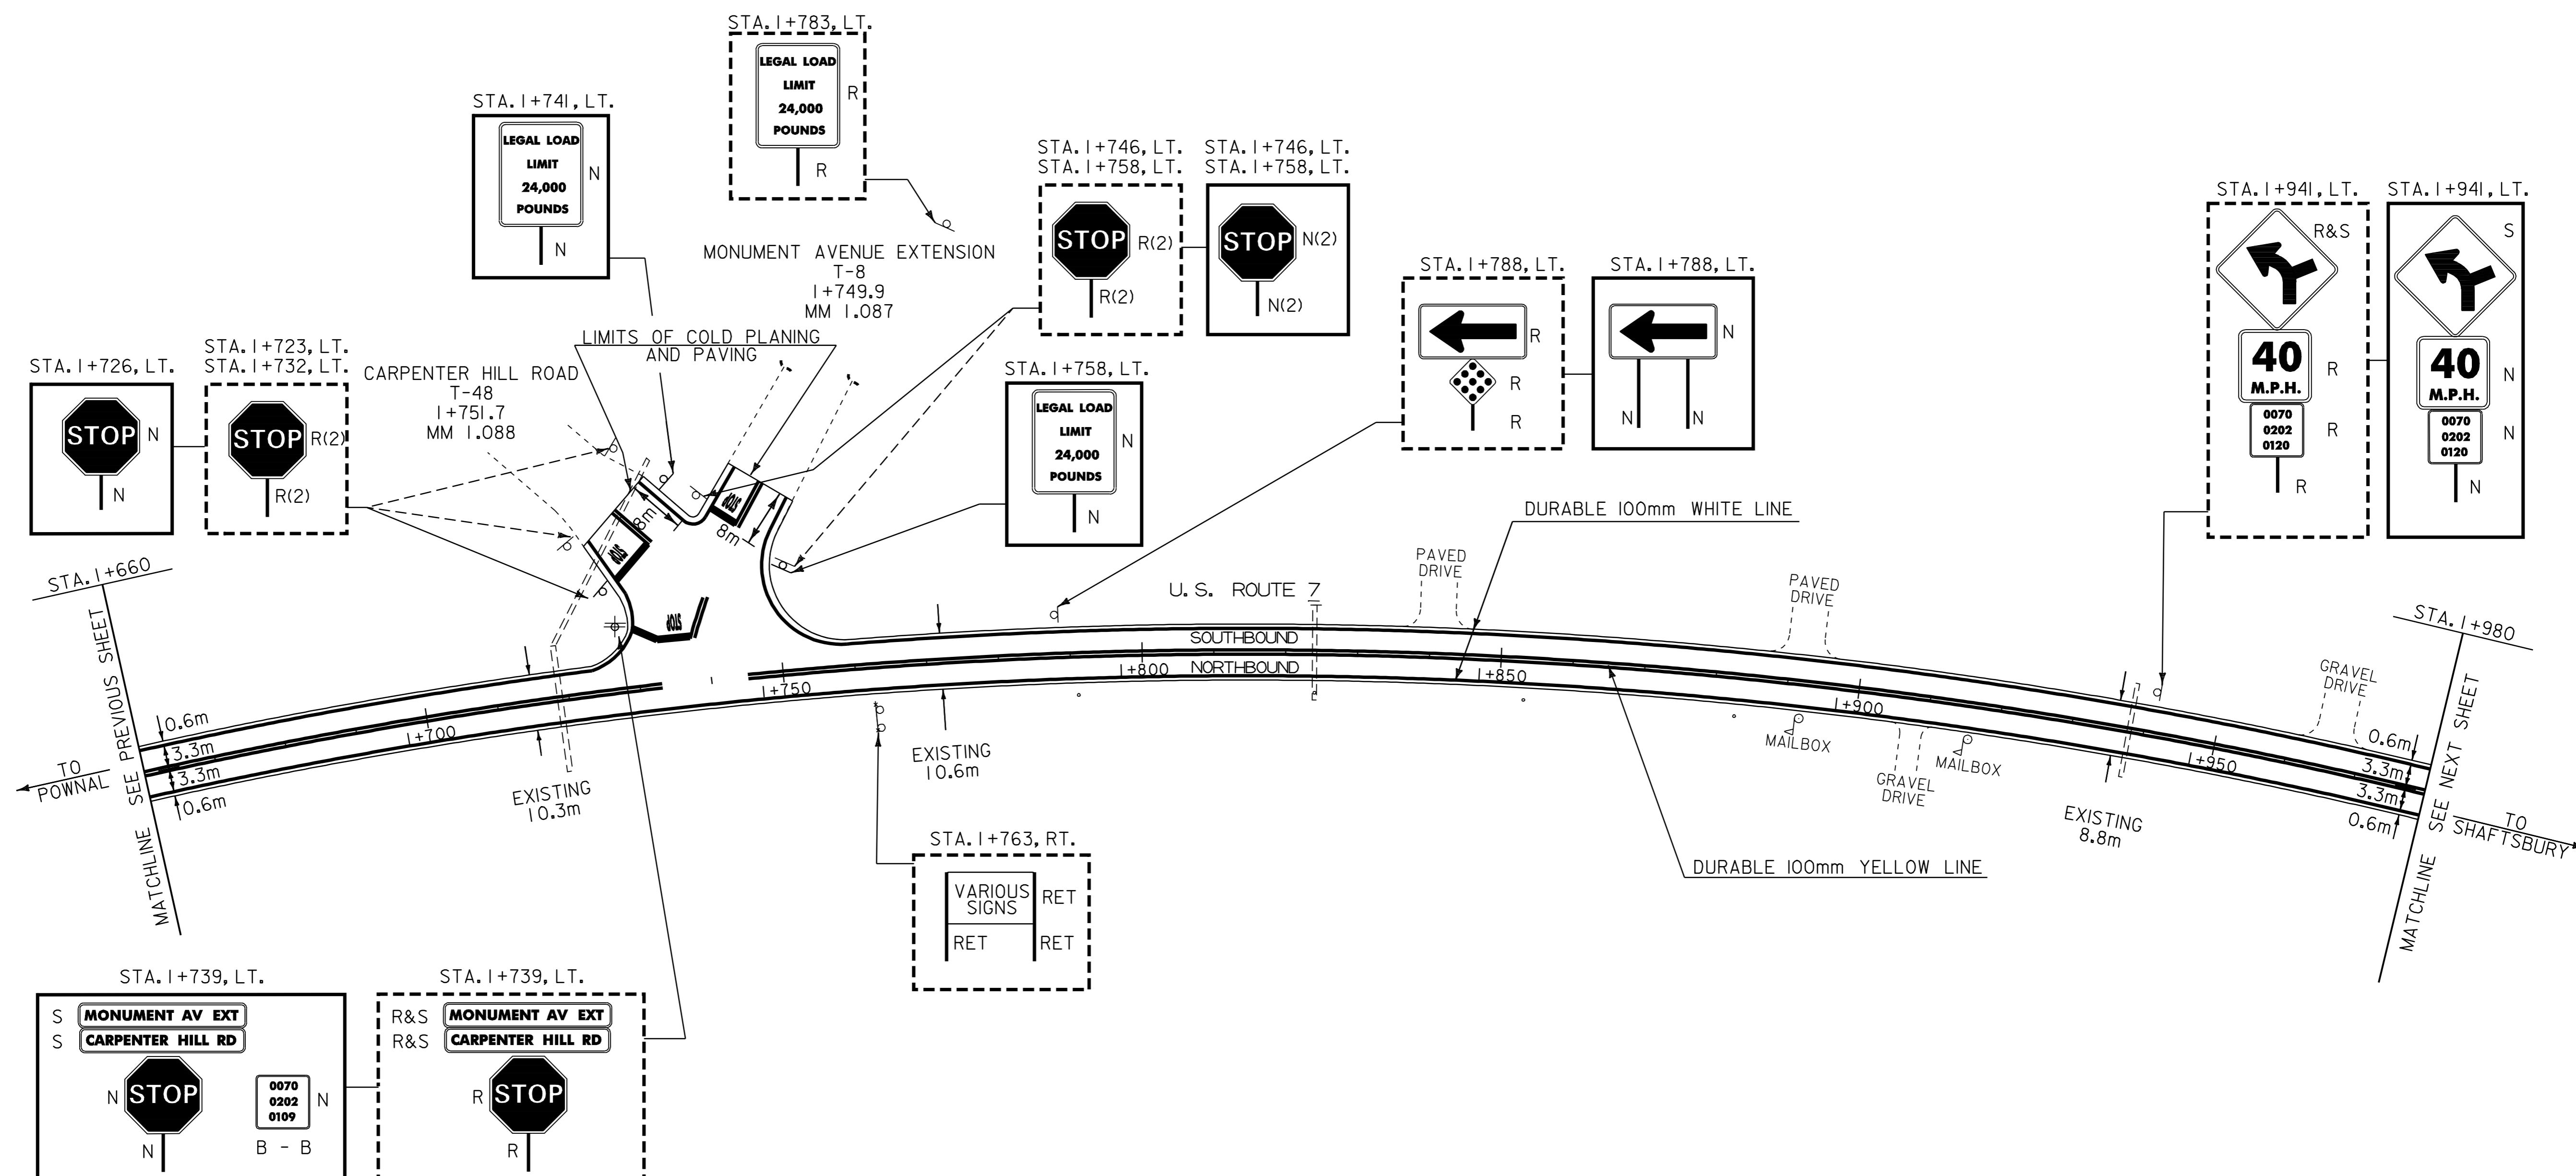

LEGEND
 N = NEW
 R = REMOVE
 R & S = REMOVE AND SALVAGE
 S = SALVAGE SIGN
 RET = RETAIN
 B - B = BACK TO BACK

| | | |
|----------------------------------|--|---------------------------|
| PAVING PROJECT LAYOUT #31 | PROJECT: POWNAL-BENNINGTON | PROJECT NO.: NH 2118(I)S |
| | DESIGN FILE NAME: /pave/98bl68/pbl68.dgn | PLOT DATE: 17-JAN-2006 14 |
| | IPARM FILE NAME: pbl68i3i.1 | SURVEY DATE: |
| | SURVEYED BY: ACT, SJL, RAL | DRAWN BY: ACT |
| | SQUAD LEADER: JAV | SHEET: 39 OF 65 |

| | |
|------------|-----|
| DATUM | |
| VERTICAL | N/A |
| HORIZONTAL | N/A |