

646.40 DURABLE 100 mm WHITE LINE
(ALL LINES WILL INCLUDE EDGE LINE BREAKS AND RADIUS FOR TOWN HIGHWAYS)

ROCHESTER:
STA. 9+767.109 - STA. 10+320.0 LT & RT

646.60 TEMPORARY 100 mm WHITE LINE
(ALL LINES WILL INCLUDE EDGE LINE BREAKS AND RADIUS FOR TOWN HIGHWAYS)

ROCHESTER:
STA. 9+767.109 - STA. 10+320.0 LT & RT

646.41 DURABLE 100 mm YELLOW LINE
(ALL LINES WILL INCLUDE C/L BREAKS FOR TOWN HIGHWAYS) S=SOLID, D=DASHED

ROCHESTER:
STA. 9+767.109 - STA. 10+320.0 LT S C RT S
STA. 10+283.708 DOUBLE SOLID RT, T-16

646.61 TEMPORARY 100 mm YELLOW LINE
(ALL LINES WILL INCLUDE C/L BREAKS FOR TOWN HIGHWAYS) S=SOLID, D=DASHED

ROCHESTER:
STA. 9+767.109 - STA. 10+320.0 LT S C RT S
STA. 10+283.708 DOUBLE SOLID RT, T-16

646.46 DURABLE 600 mm STOP BAR

ROCHESTER:
STA. 10+283.708 RT, T-16

646.66 TEMPORARY 600 mm STOP BAR

ROCHESTER:
STA. 10+283.708 RT, T-16


646.50 DURABLE LETTER OR SYMBOL

ROCHESTER:
STA. 10+283.708 RT, T-16, 'S,T,O,P' (4 EA)

646.70 TEMPORARY LETTER OR SYMBOL

ROCHESTER:
STA. 10+283.708 RT, T-16, 'S,T,O,P' (4 EA)

VT. ROUTE 100
MM 6.069 = STA. 9+767.109
BEGIN AC STP 2124(I)S

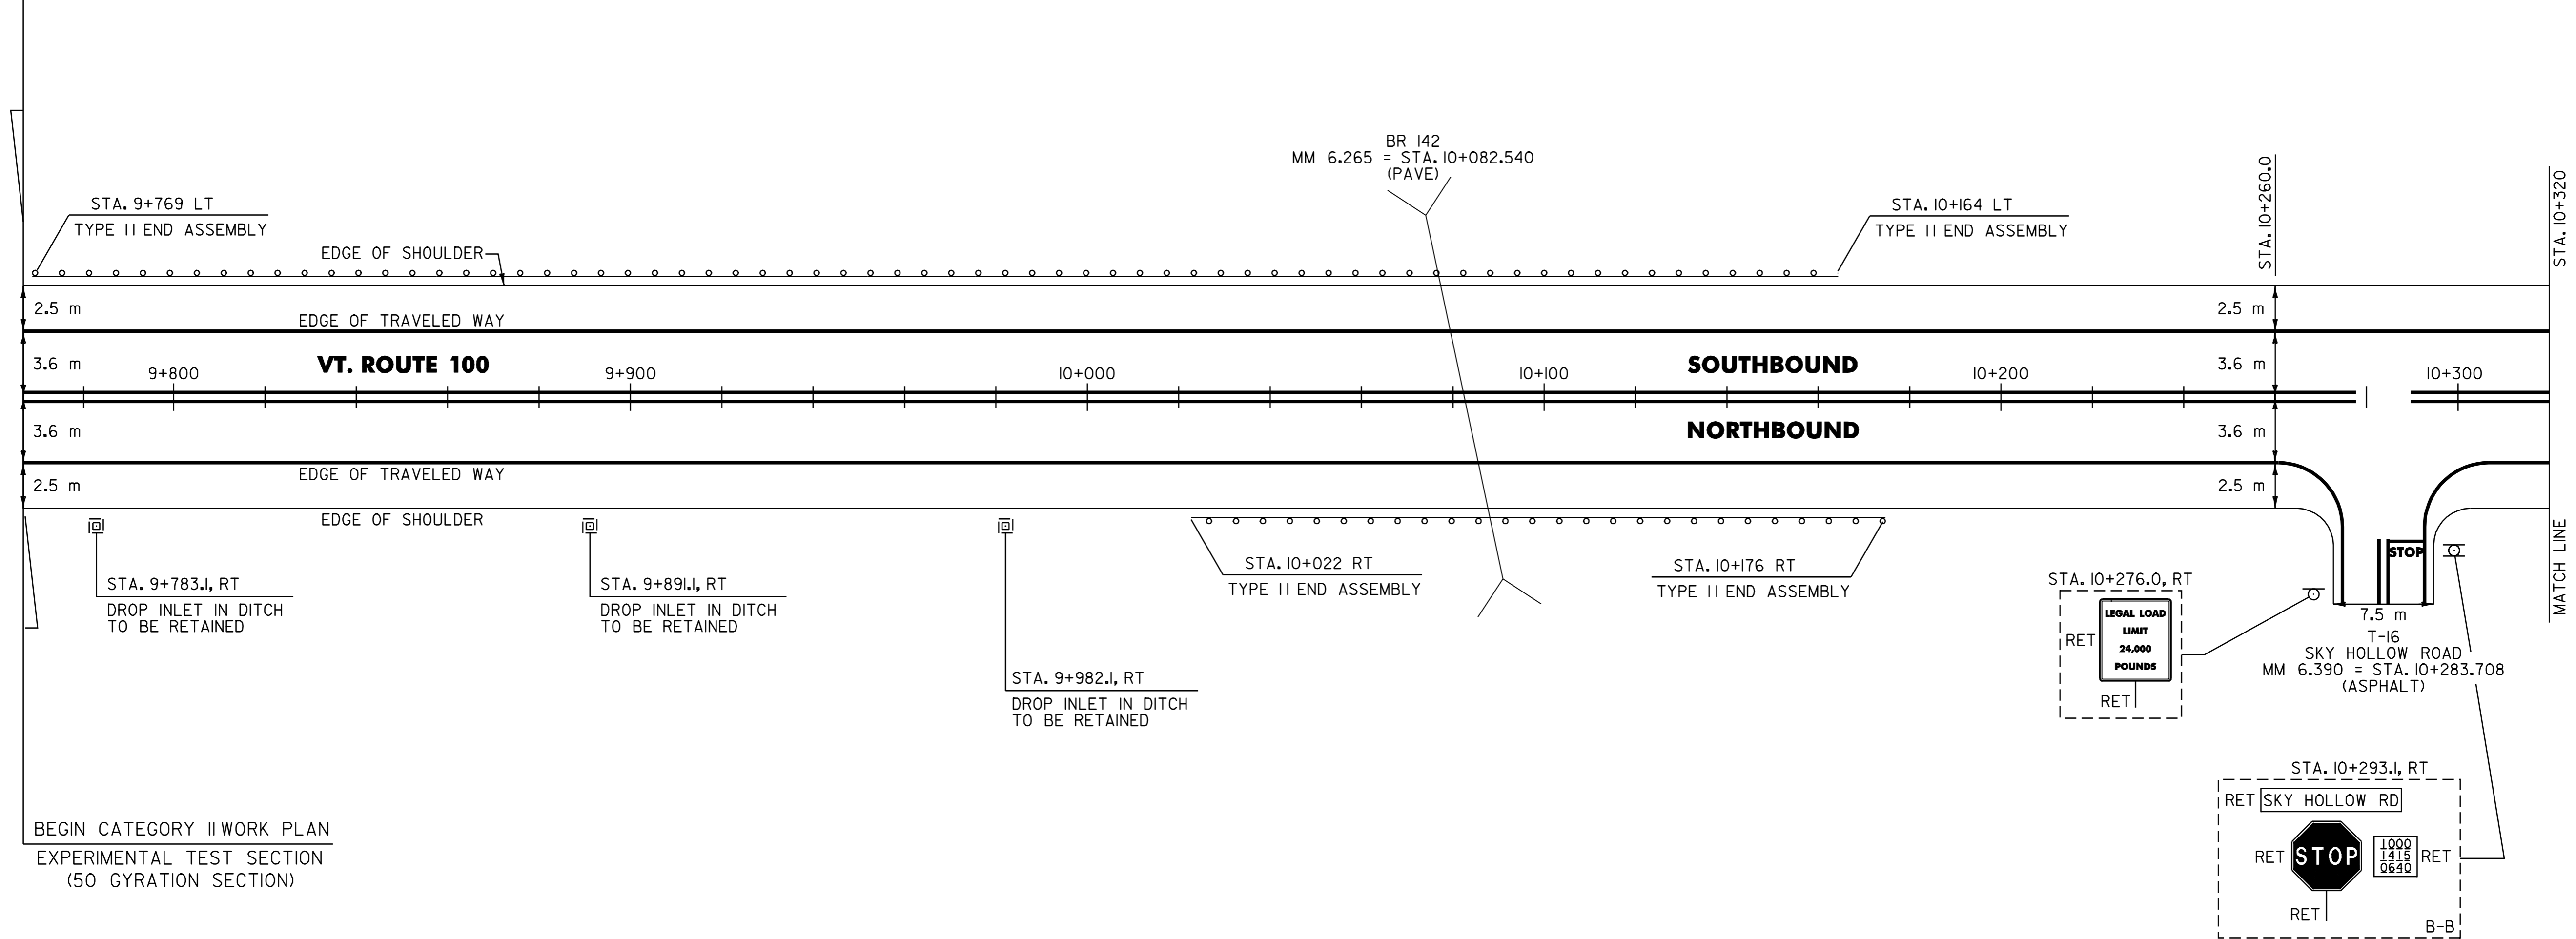

BEGIN CATEGORY II WORK PLAN
EXPERIMENTAL TEST SECTION
(50 GYRATION SECTION)

621.30 BOX BEAM GUARDRAIL

ROCHESTER:
STA. 9+769 - STA. 10+164 LT (395 m)
STA. 10+022 - STA. 10+176 RT (154 m)

621.80 REMOVAL AND DISPOSAL OF GUARDRAIL

ROCHESTER:
STA. 9+769.I - STA. 10+152.I LT (383.0 m)
STA. 10+034.I - STA. 10+161.I RT (127.0 m)

NOTE:

1. PAVING LIMIT ON ALL TOWN HIGHWAYS SHALL BE MEASURED 8 m BACK FROM VT. ROUTE 100 EDGE OF SHOULDER UNLESS DENOTED OTHERWISE ON THE PLANS OR AS DIRECTED BY THE RESIDENT ENGINEER.

SIGN LEGEND

- R= REMOVE
- S= SALVAGE
- N= NEW
- RET= RETAIN
- B-B= BACK TO BACK
- EXISTING=
- NEW=

<h2>PAVING PROJECT LAYOUT</h2>	SURVEYED BY <u>N/A</u> DATE <u>N/A</u>
	DRAWN BY <u>C.A.K.</u> DATE <u>11/00</u>
	SQUAD LEADER <u>T.P.K.</u>
	DESIGN FILE NO. <u>/pave/98bl80/pbl80.dgn</u>
	IPARM FILE <u>pbl80p01.i</u> DATE PLOTTED <u>21-DEC-2006</u>
PROJ. NAME <u>ROCHESTER-GRANVILLE</u>	
PROJ. NO. <u>AC_STP_2124(I)S</u>	
SHEET <u>9</u> OF <u>49</u> SHEETS	

DATUM	
VERTICAL	<u>N/A</u>
HORIZONTAL	<u>N/A</u>